




s:\projects\3009_1-90_cumberland-patrick\project work\disciplines\electrical\sheet\DI60J14-sht-light-35.dgn

2:43:49 PM

2/18/2013

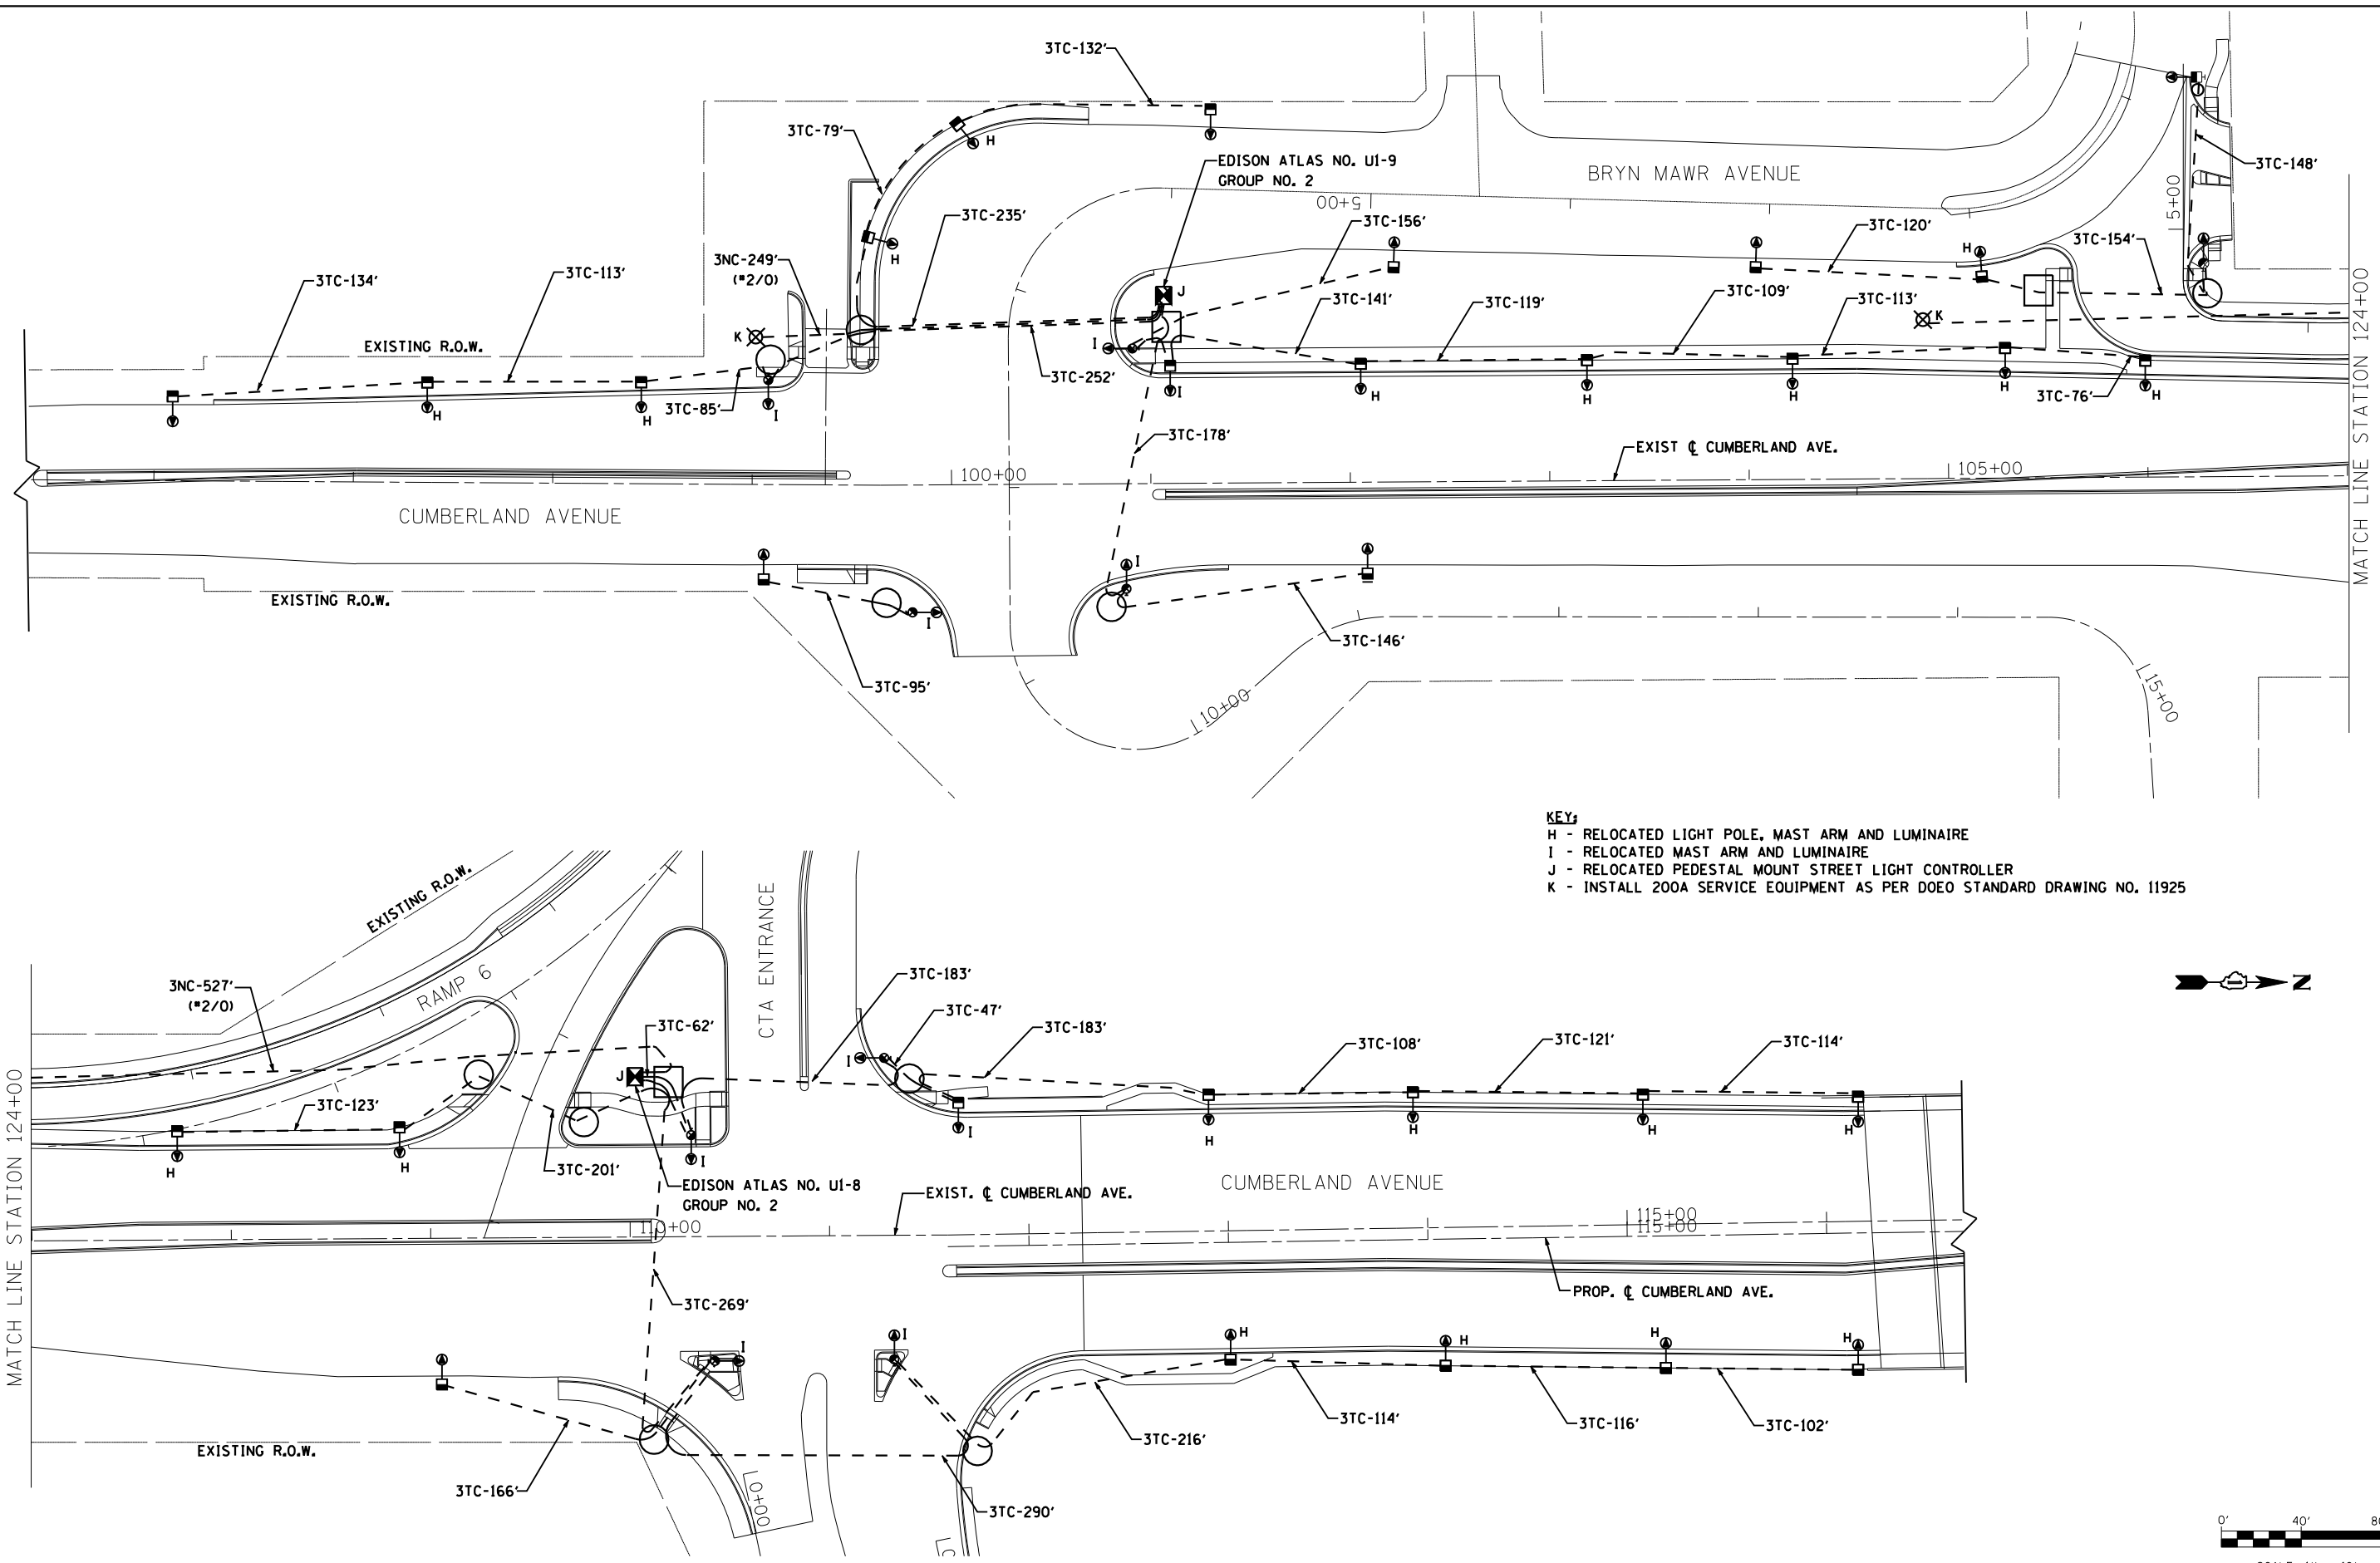

KEY:
 H - RELOCATED LIGHT POLE, MAST ARM AND LUMINAIRE
 I - RELOCATED MAST ARM AND LUMINAIRE
 J - RELOCATED PEDESTAL MOUNT STREET LIGHT CONTROLLER
 K - INSTALL 200A SERVICE EQUIPMENT AS PER DOEO STANDARD DRAWING NO. 11925

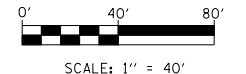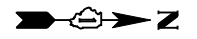

USER NAME =	DESIGNED - RAS	REVISED -
	DRAWN - RAS	REVISED -
PLOT SCALE =	CHECKED - MKR	REVISED -
PLOT DATE =	DATE - 2/18/2013	REVISED -



**STATE OF ILLINOIS
DEPARTMENT OF TRANSPORTATION**

**CDOT ROADWAY LIGHTING INSTALLATION PLAN
CUMBERLAND AVENUE**

SCALE: 1" = 40' SHEET NO. 1 OF 2 SHEETS STA. 95+37 TO STA. 116+69

F.A.U. RTE.	SECTION	COUNTY	TOTAL SHEETS	SHEET NO.
2746	1616B	COOK	404	267
CONTRACT NO. 60J14				
ILLINOIS FED. AID PROJECT				

LT-35