


BY	DATE

BY	DATE

FINAL SURVEY NO.	SURVEYED PLOTTED TEMPLATE AREAS CHECKED

ORIGINAL SURVEY NO.	SURVEYED PLOTTED TEMPLATE AREAS CHECKED

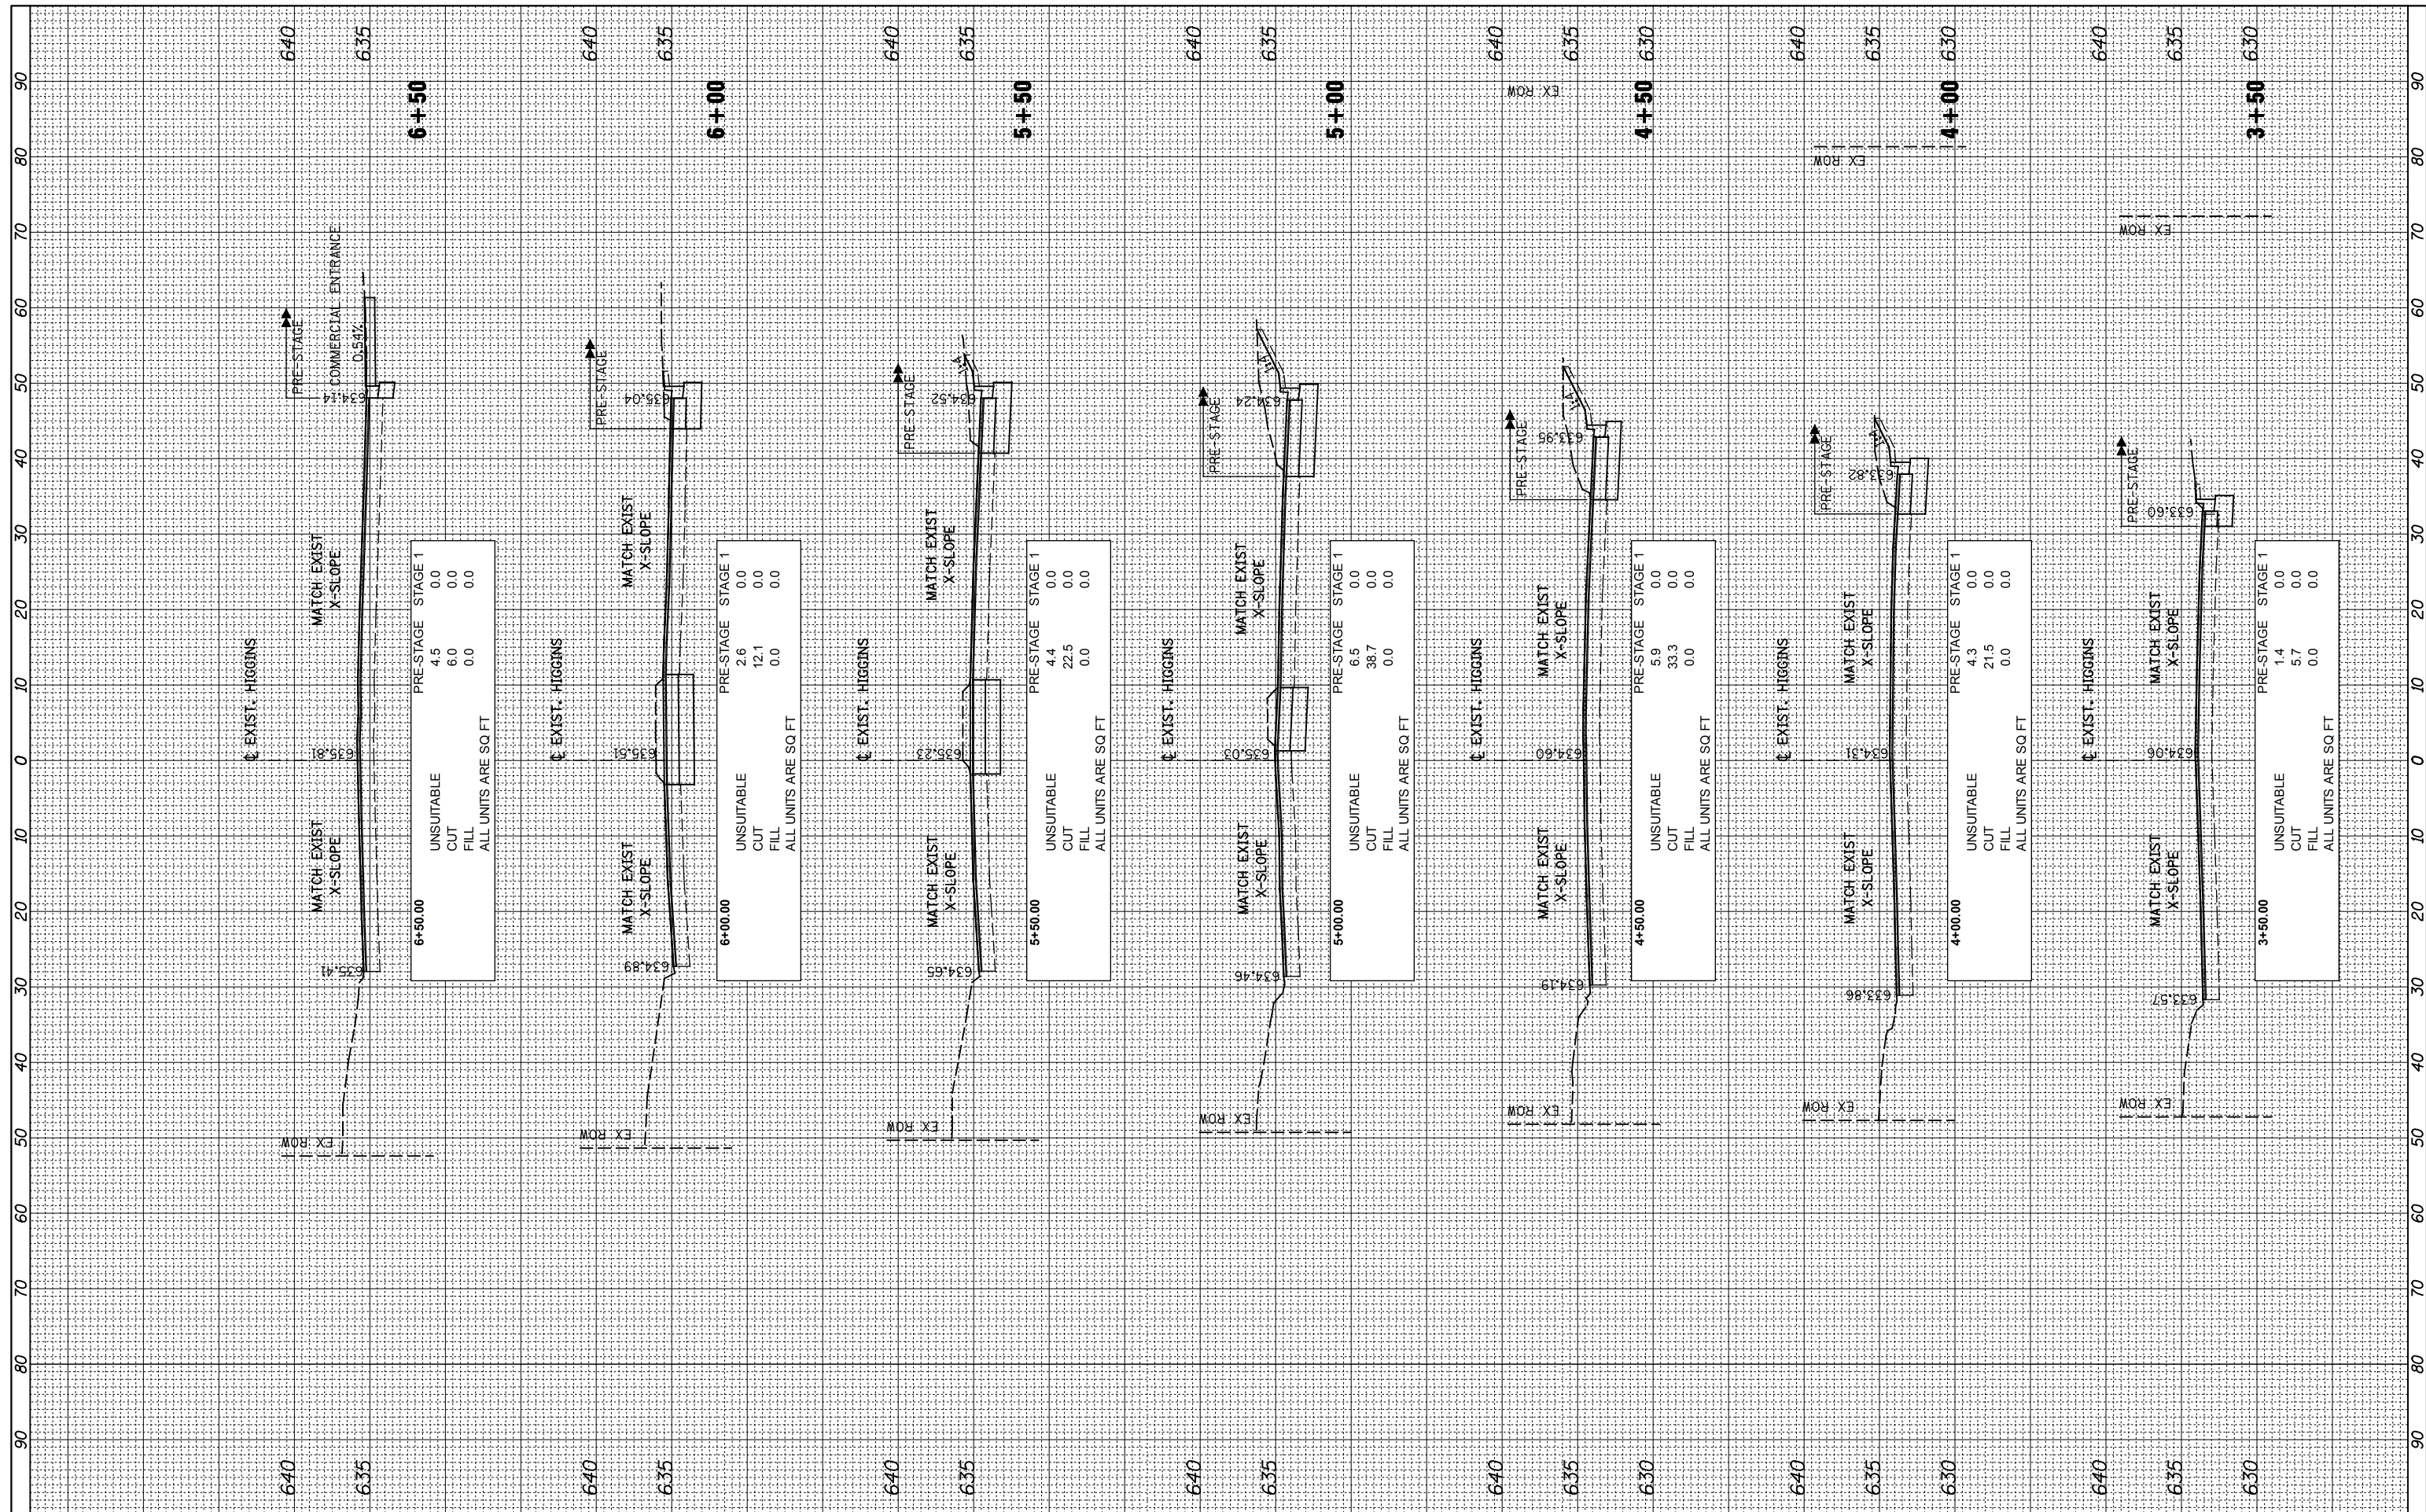

USER NAME = *USER*	DESIGNED - MJP	REVISED -
	DRAWN - MJP	REVISED -
PLOT SCALE = *SCALE*	CHECKED - JAH	REVISED -
PLOT DATE = *DATE*	DATE - 2/18/2013	REVISED -

**STATE OF ILLINOIS
DEPARTMENT OF TRANSPORTATION**

**CROSS SECTIONS
HIGGINS ROAD**

SCALE: SHEET OF SHEETS STA. 3+50 TO STA. 6+50

F.A.U. RTE.	SECTION	COUNTY	TOTAL SHEETS	SHEET NO.
2746	1616B	COOK	404	396
CONTRACT NO. 60J14			ILLINOIS FED. AID PROJECT	