


BY	DATE
FINL SURVEY	SURVEYED
NO. 1	PLOTTED
	TEMPLATE
	NOTE BOOK
	AREAS CHECKED

BY	DATE
ORIGINAL SURVEY	SURVEYED
NO. 1	PLOTTED
	TEMPLATE
	NOTE BOOK
	AREAS CHECKED

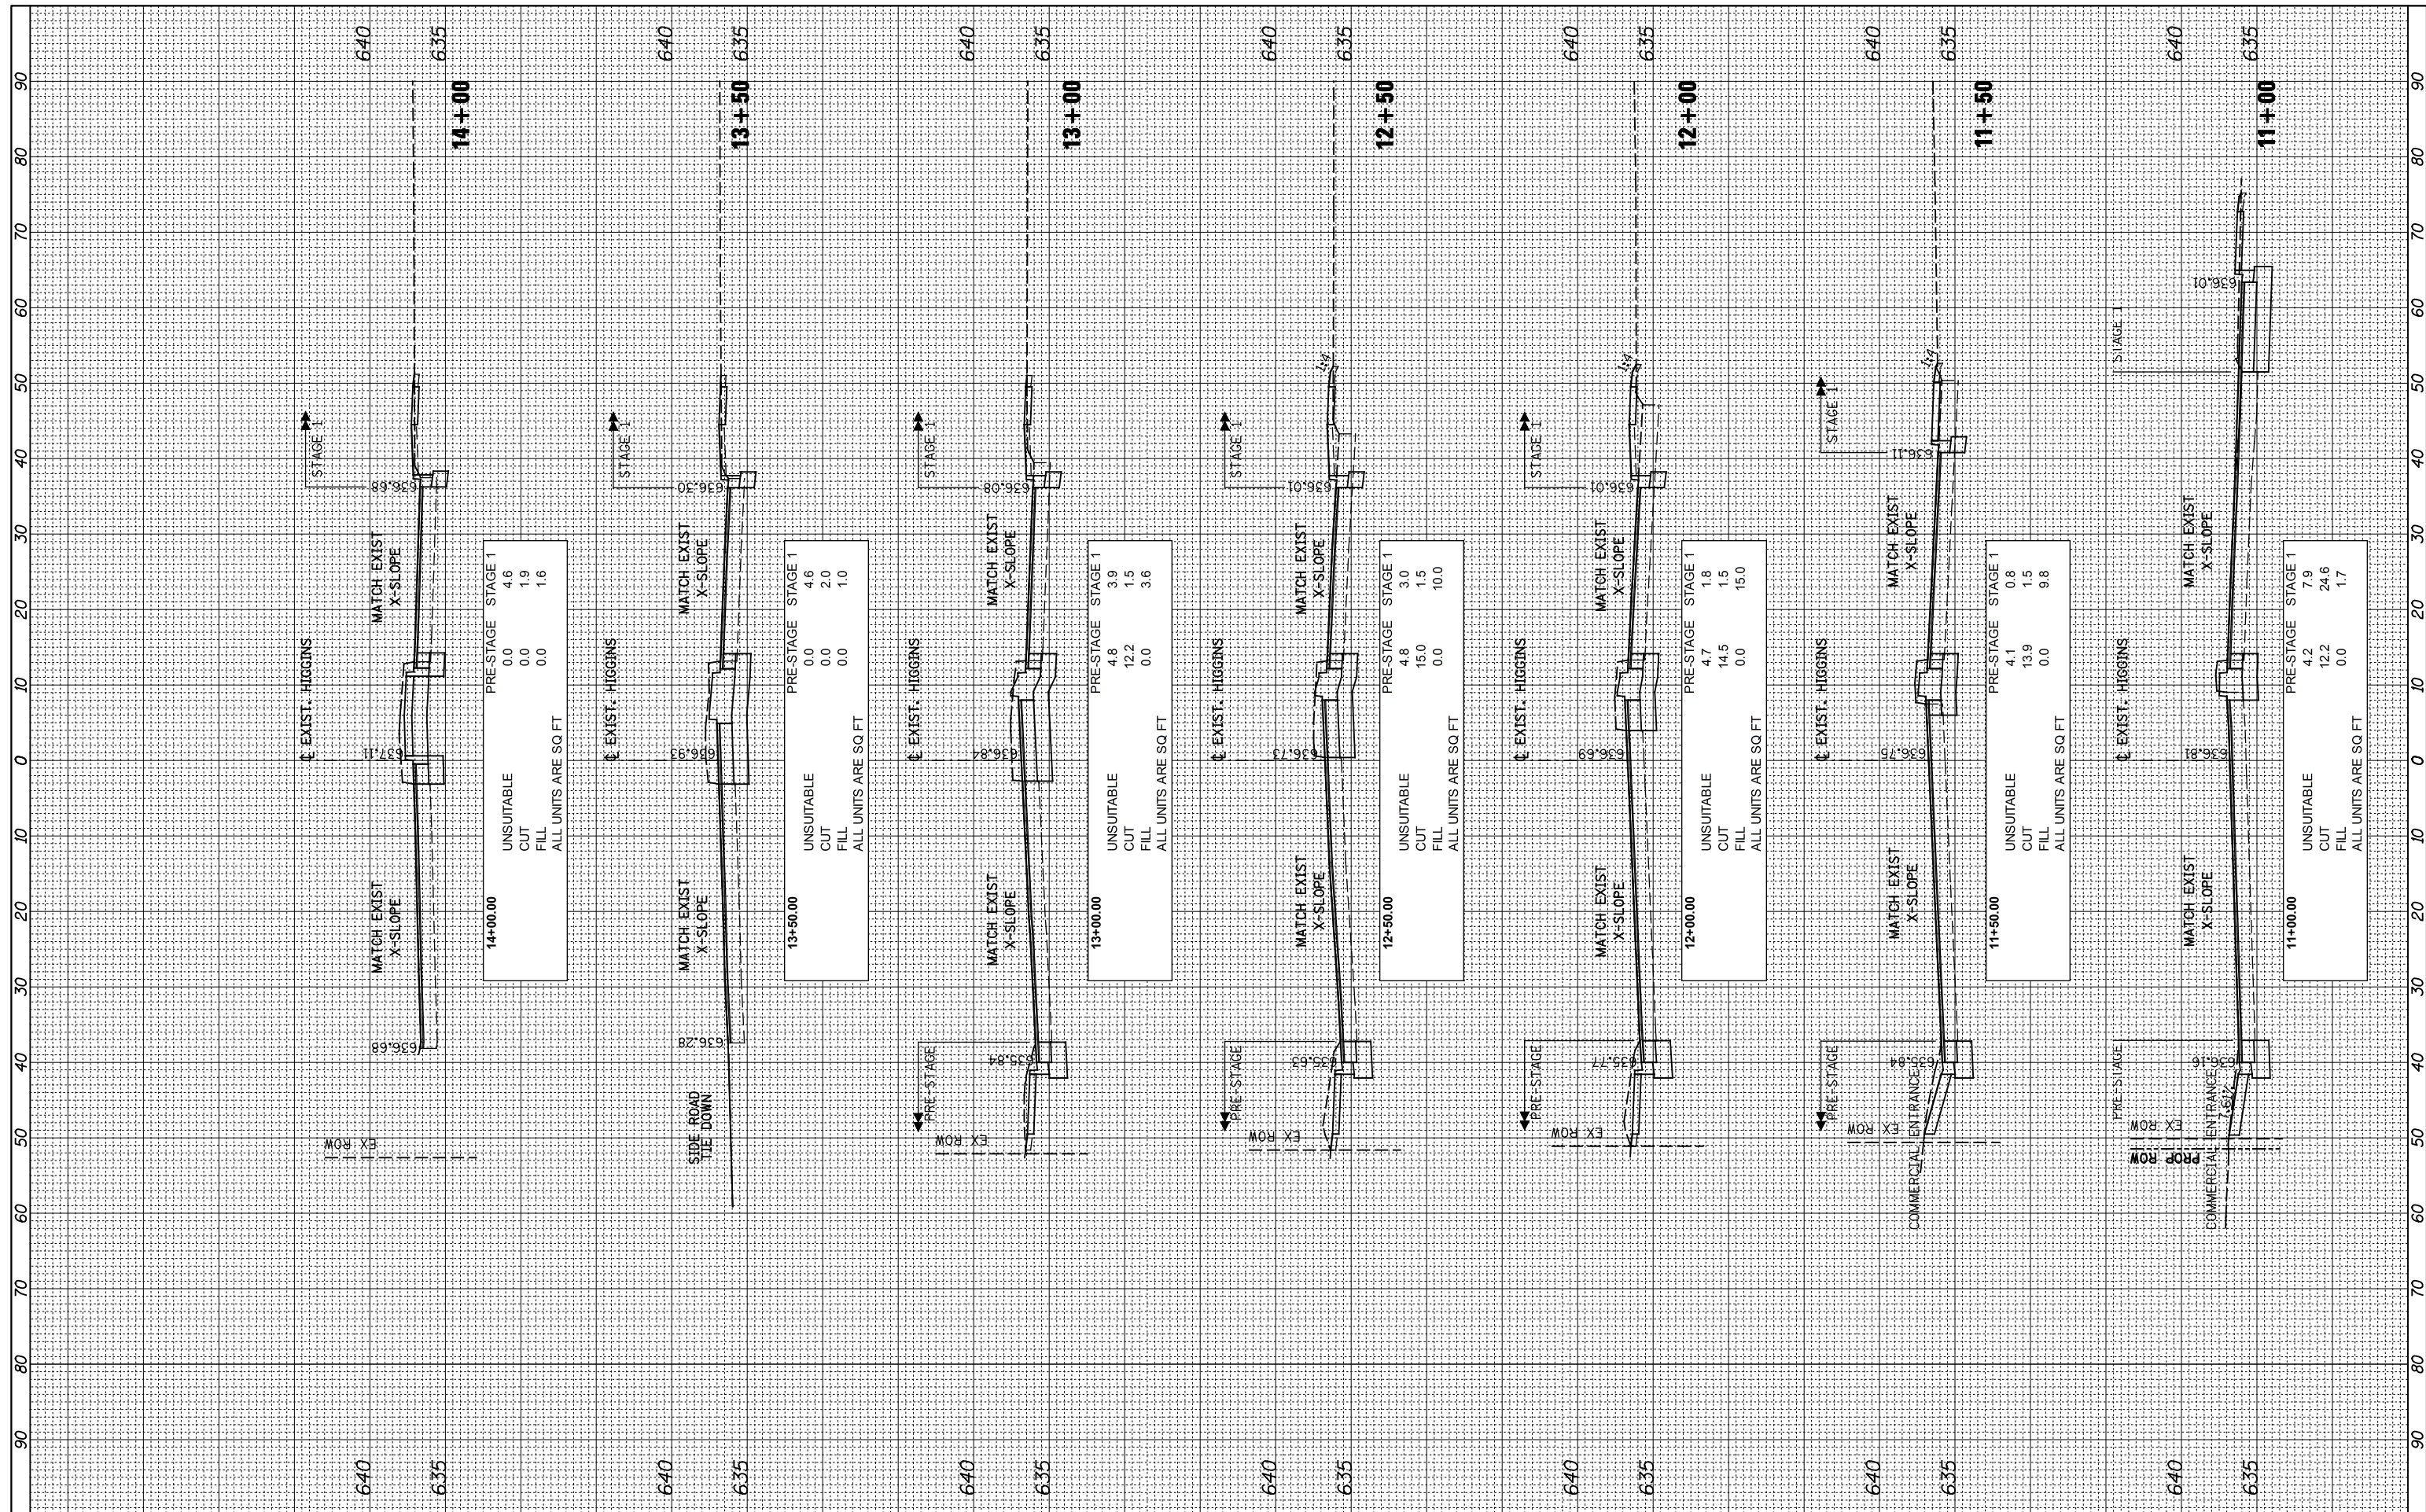

USER NAME = *USER*	DESIGNED - MJP	REVISED -
PLOT SCALE = *SCALE*	DRAWN - MJP	REVISED -
PLOT DATE = *DATE*	CHECKED - JAH	REVISED -
	DATE - 2/18/2013	REVISED -

**STATE OF ILLINOIS  
DEPARTMENT OF TRANSPORTATION**

**CROSS SECTIONS  
HIGGINS ROAD**

SCALE: SHEET OF SHEETS STA. 11+00 TO STA. 14+00

F.A.U. RTE.	SECTION	COUNTY	TOTAL SHEETS	SHEET NO.
2746	1616B	COOK	404	397
ILLINOIS FED. AID PROJECT			CONTRACT NO. 60J14	