


FINAL SURVEY NO.	SURVEYED PLOTTED TEMPLATE AREAS CHECKED	BY	DATE

ORIGINAL SURVEY NO.	SURVEYED PLOTTED TEMPLATE AREAS CHECKED	BY	DATE

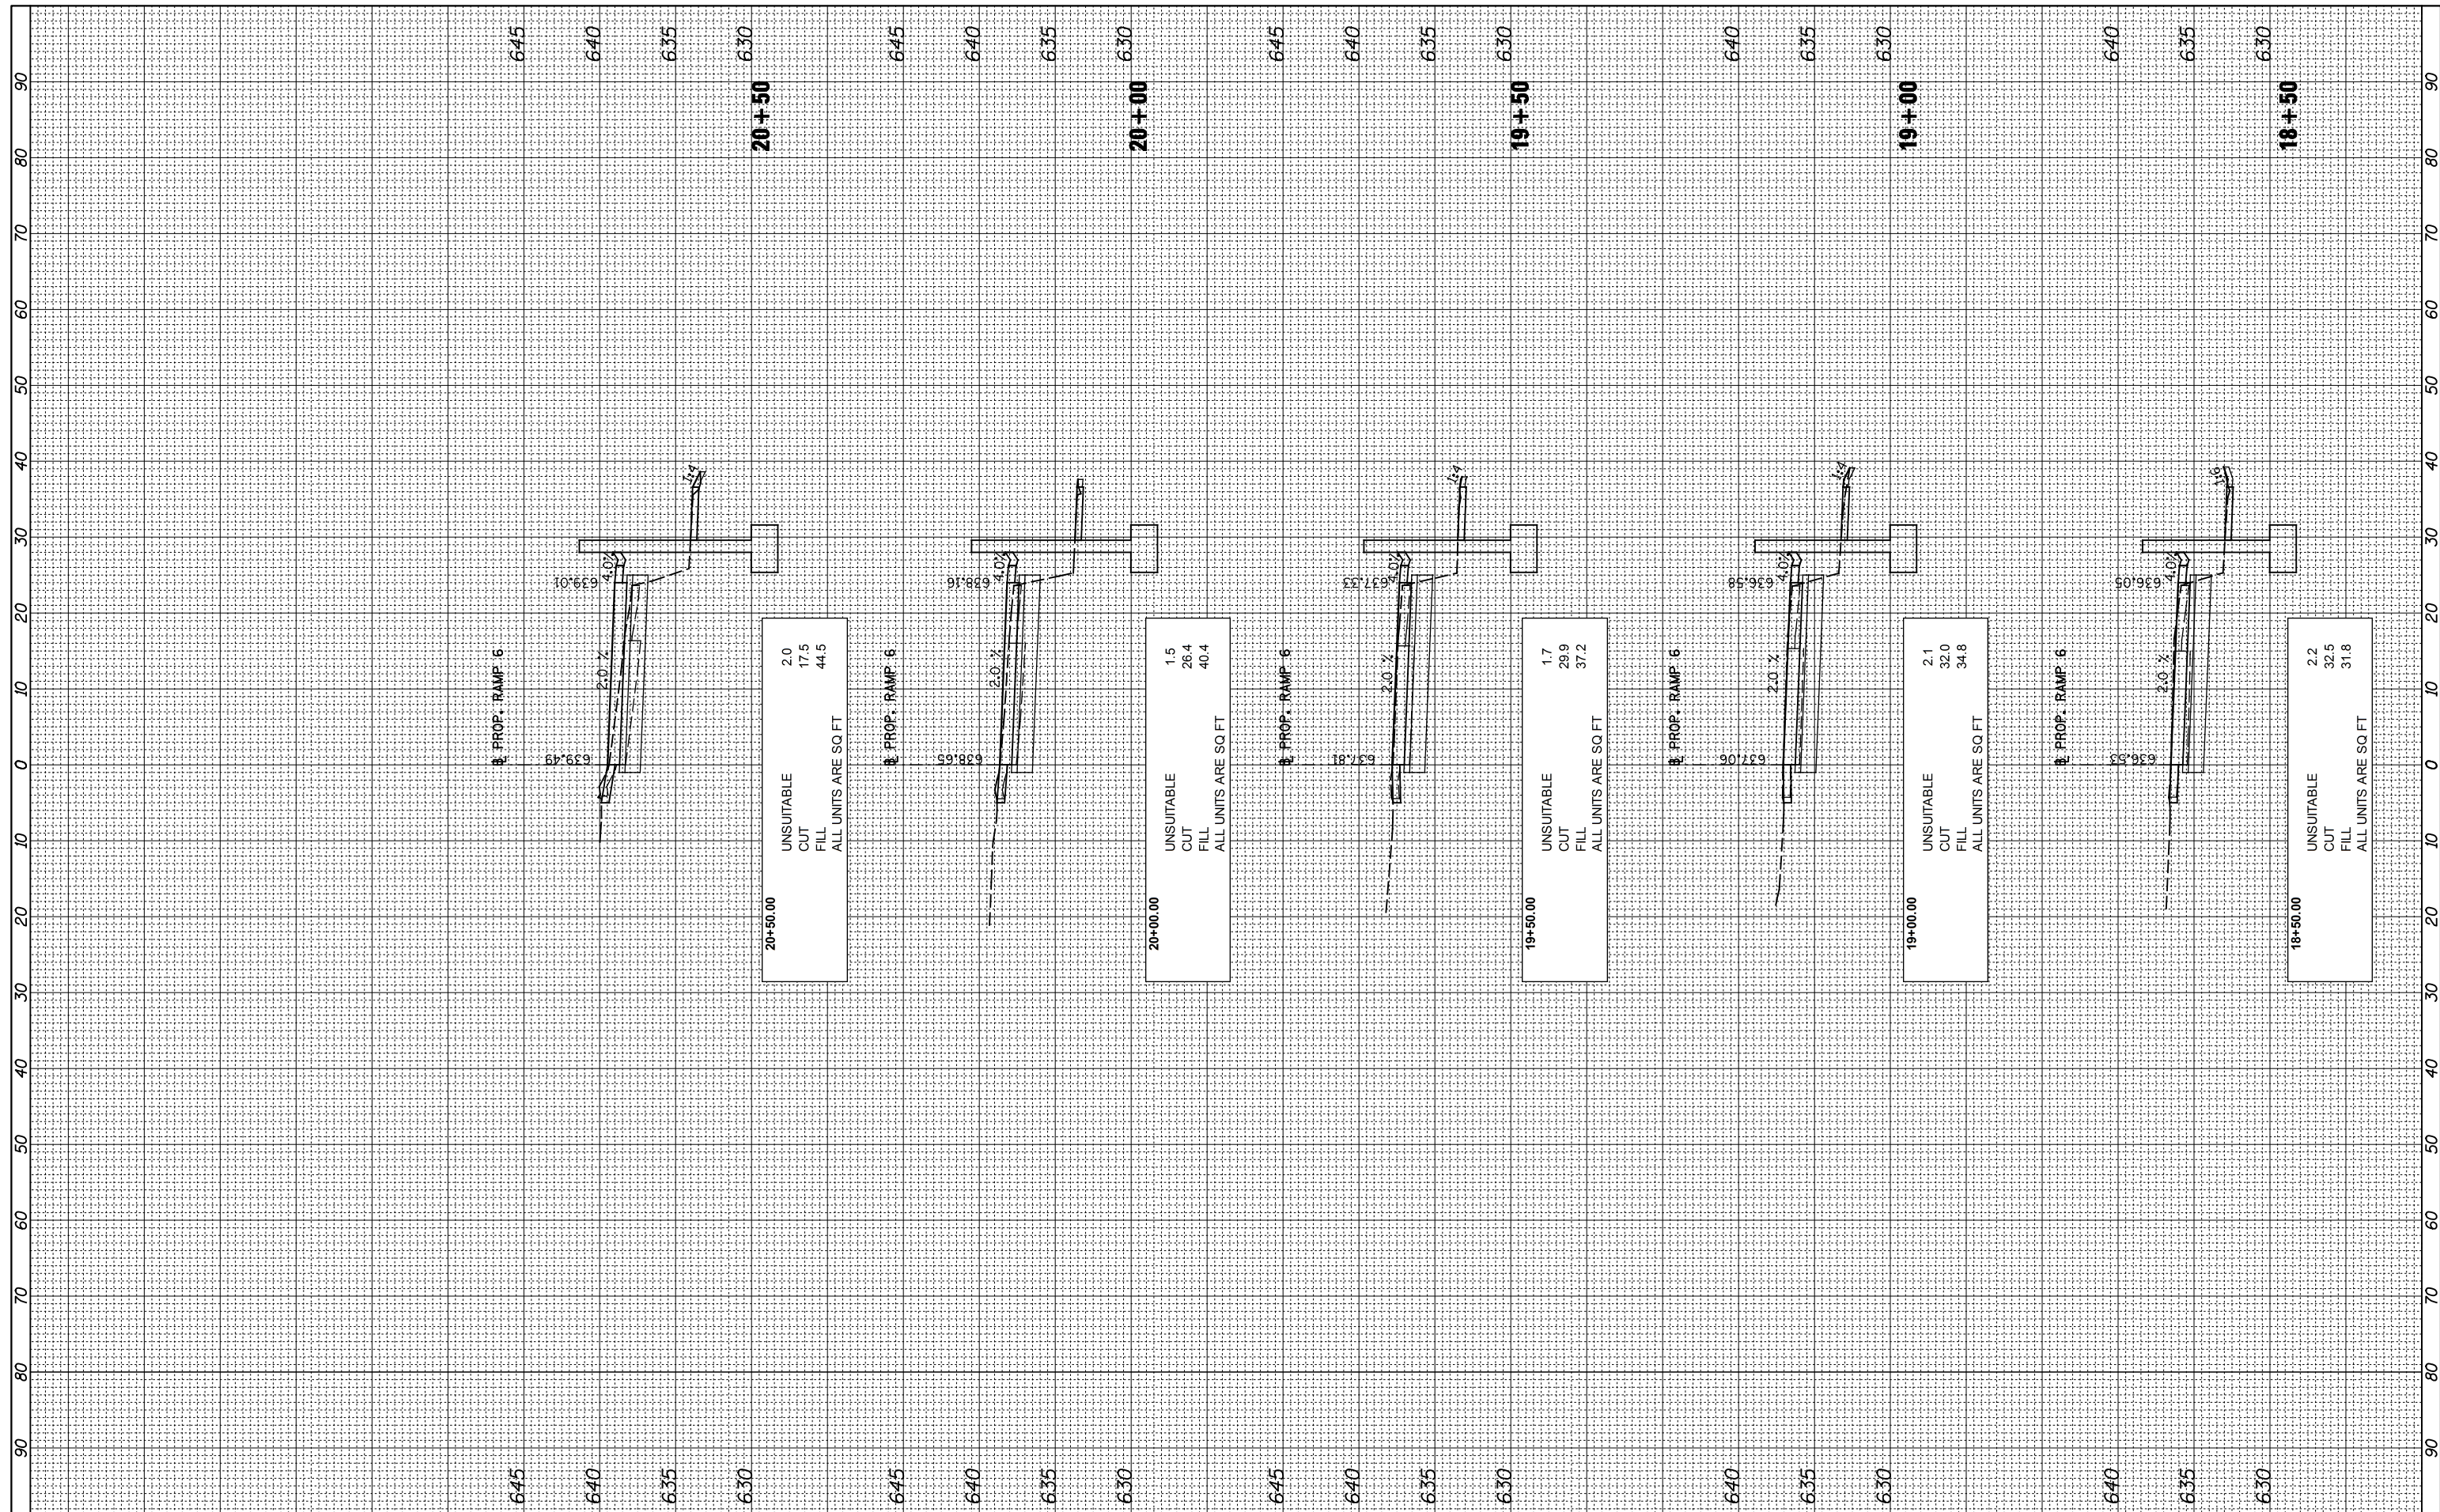

USER NAME = *USER*	DESIGNED - MJP	REVISED -
PLOT SCALE = *SCALE*	DRAWN - MJP	REVISED -
PLOT DATE = *DATE*	CHECKED - JAH	REVISED -
	DATE - 2/18/2013	REVISED -

**STATE OF ILLINOIS
DEPARTMENT OF TRANSPORTATION**

**CROSS SECTIONS
I-90 RAMP 6**

SCALE: SHEET OF SHEETS STA. 18+50 TO STA. 20+50

F.A.U. RTE.	SECTION	COUNTY	TOTAL SHEETS	SHEET NO.
2746	1616B	COOK	404	400
CONTRACT NO. 60J14				
ILLINOIS FED. AID PROJECT				