


FINAL SURVEY	SURVEYED	BY	DATE
NOTE BOOK	PLOTTED		
NO.	TEMPLATE		
	AREAS CHECKED		

ORIGINAL SURVEY	SURVEYED	BY	DATE
NOTE BOOK	PLOTTED		
NO.	TEMPLATE		
	AREAS CHECKED		

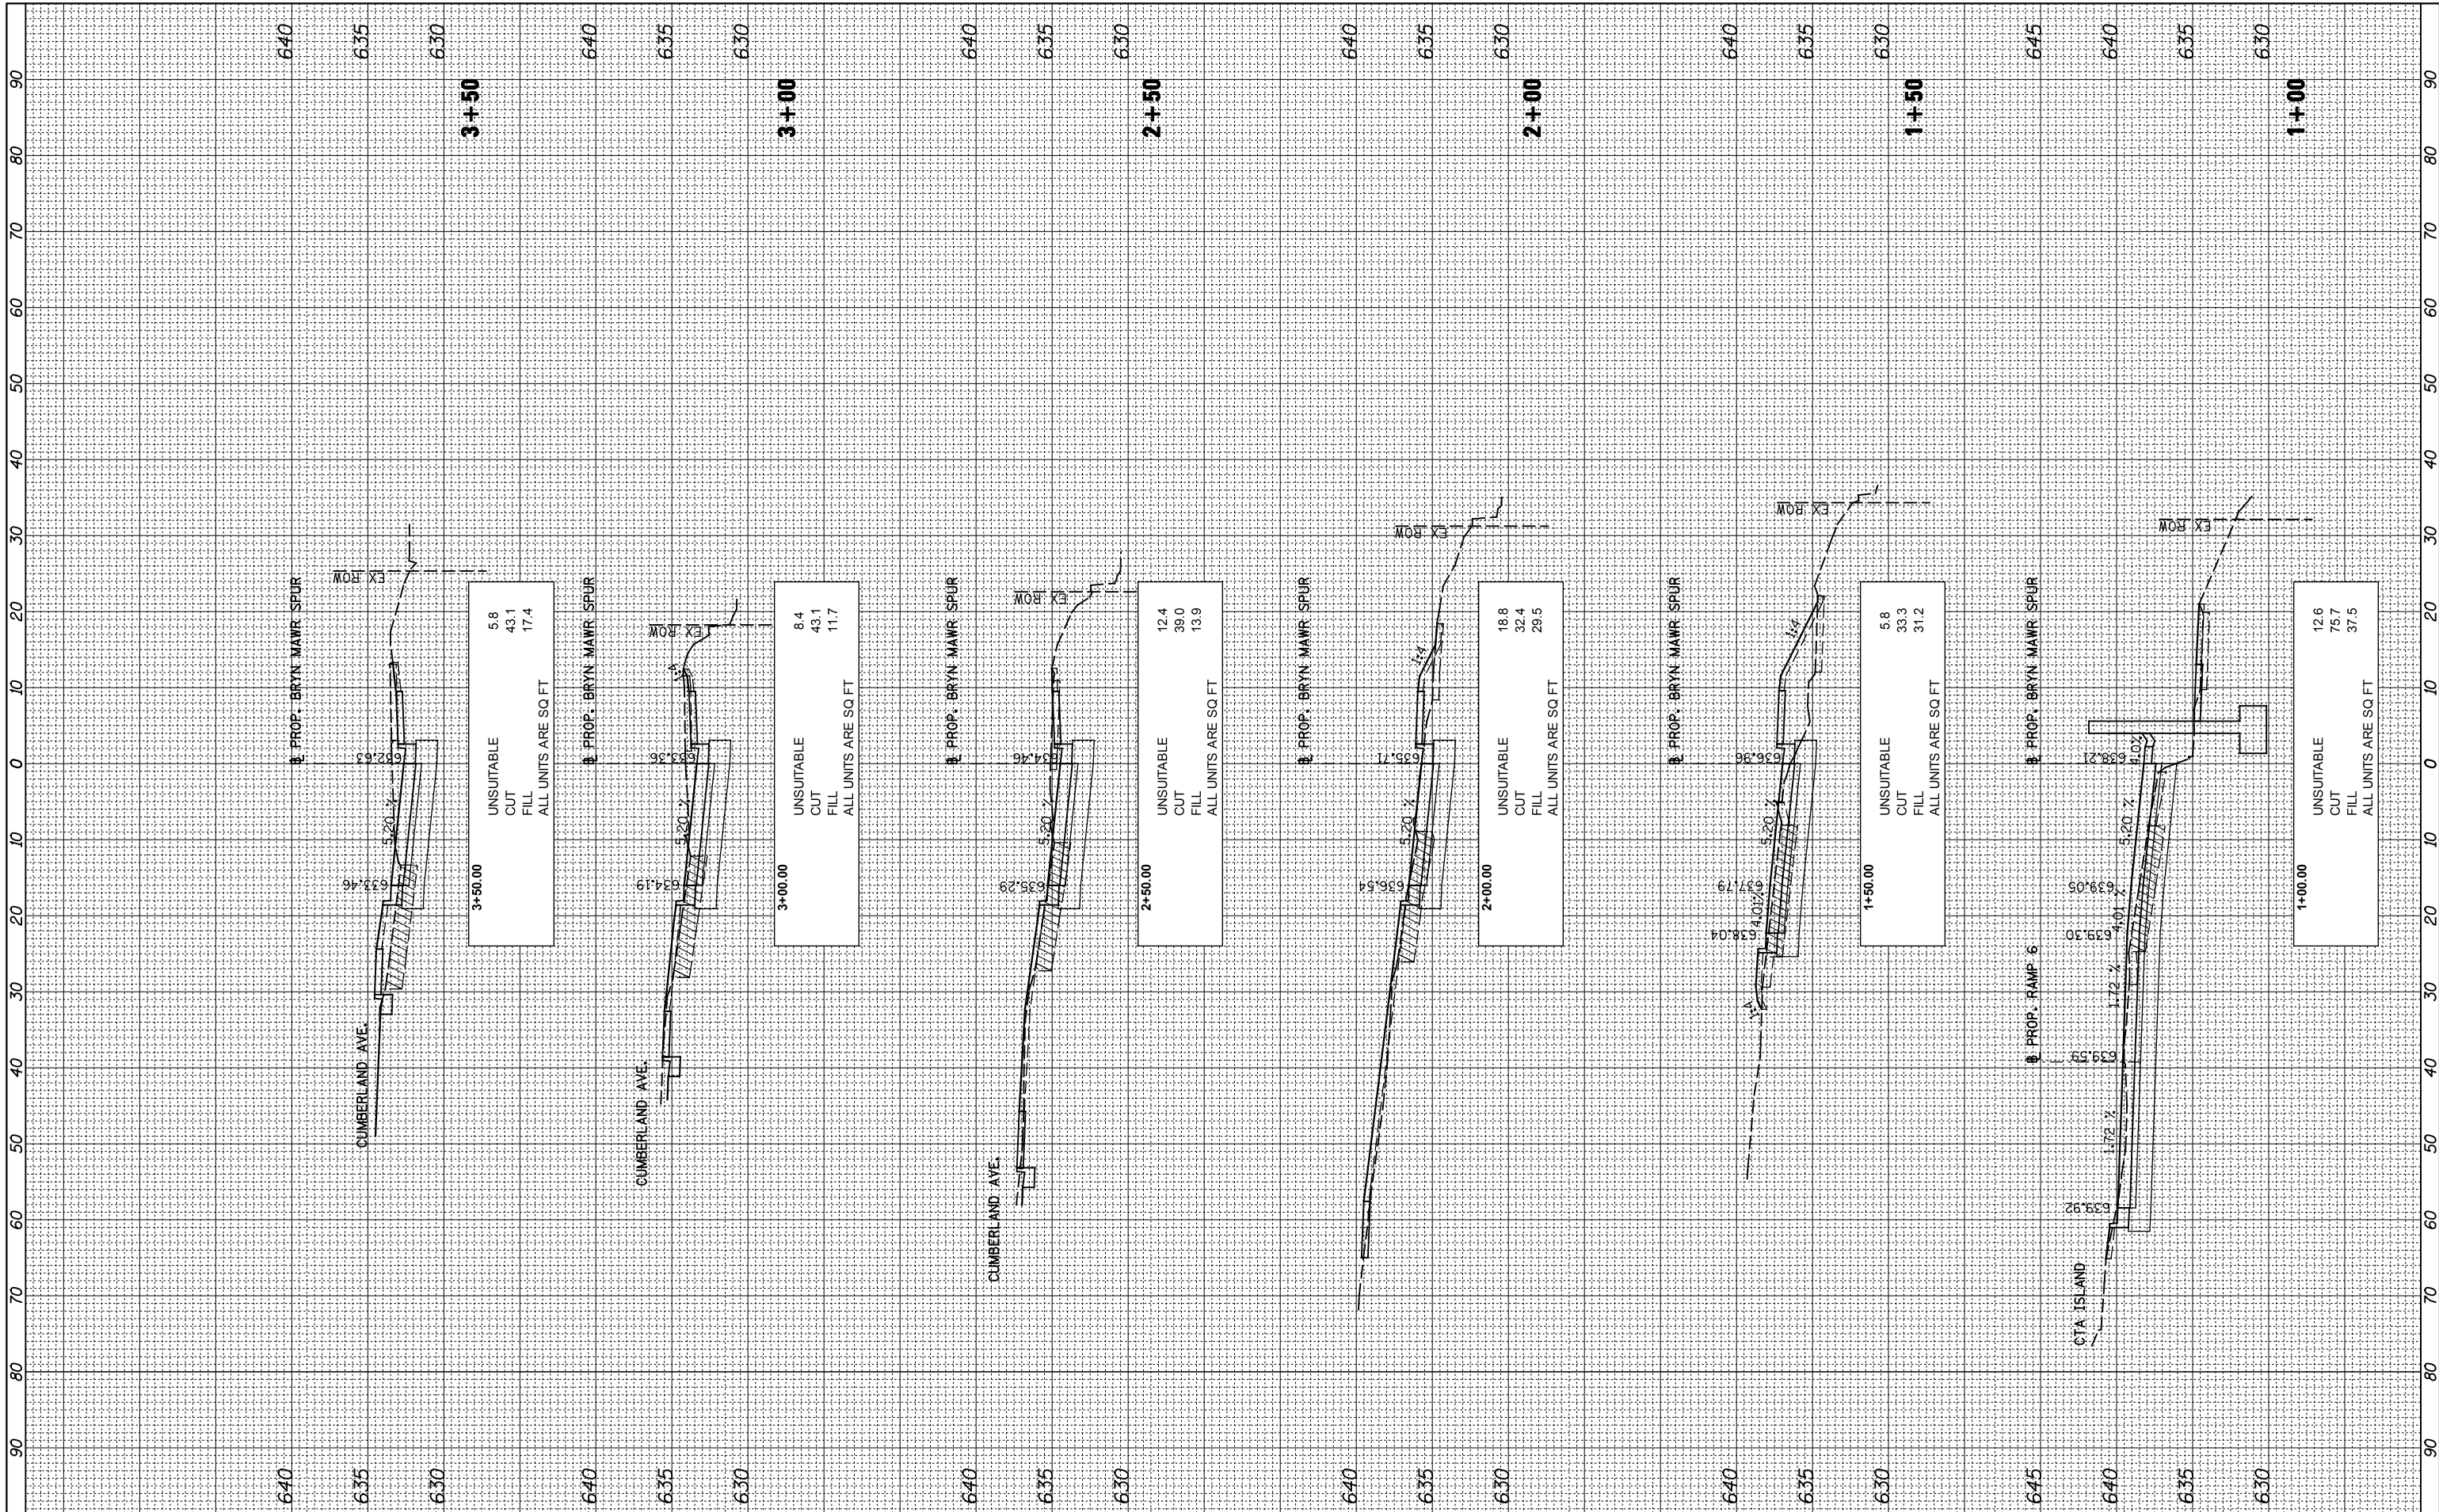

3+50.00

UNSUITABLE	5.8
CUT	43.1
FILL	17.4
ALL UNITS ARE SQ.FT.	

3+00.00

UNSUITABLE	8.4
CUT	43.1
FILL	11.7
ALL UNITS ARE SQ.FT.	

2+50.00

UNSUITABLE	12.4
CUT	39.0
FILL	13.9
ALL UNITS ARE SQ.FT.	

2+00.00

UNSUITABLE	18.8
CUT	32.4
FILL	29.5
ALL UNITS ARE SQ.FT.	

1+50.00

UNSUITABLE	5.8
CUT	33.3
FILL	31.2
ALL UNITS ARE SQ.FT.	

1+00.00

UNSUITABLE	12.6
CUT	75.7
FILL	37.5
ALL UNITS ARE SQ.FT.	



USER NAME = *USER*	DESIGNED - MJP	REVISED -
PLOT SCALE = *SCALE*	DRAWN - MJP	REVISED -
PLOT DATE = *DATE*	CHECKED - JAH	REVISED -
	DATE - 2/18/2013	REVISED -

**STATE OF ILLINOIS
DEPARTMENT OF TRANSPORTATION**

SCALE:	SHEET	OF	SHEETS	STA. 1+00	TO STA. 3+50
--------	-------	----	--------	-----------	--------------

**CROSS SECTIONS
BRYN MAWR SPUR**

F.A.U. RTE.	SECTION	COUNTY	TOTAL SHEETS	SHEET NO.
2746	1616B	COOK	404	402
CONTRACT NO. 60J14				
ILLINOIS FED. AID PROJECT				