


FINAL SURVEY NO.	SURVEYED PLOTTED TEMPLATE AREAS CHECKED	BY	DATE

ORIGINAL SURVEY NO.	SURVEYED PLOTTED TEMPLATE AREAS CHECKED	BY	DATE

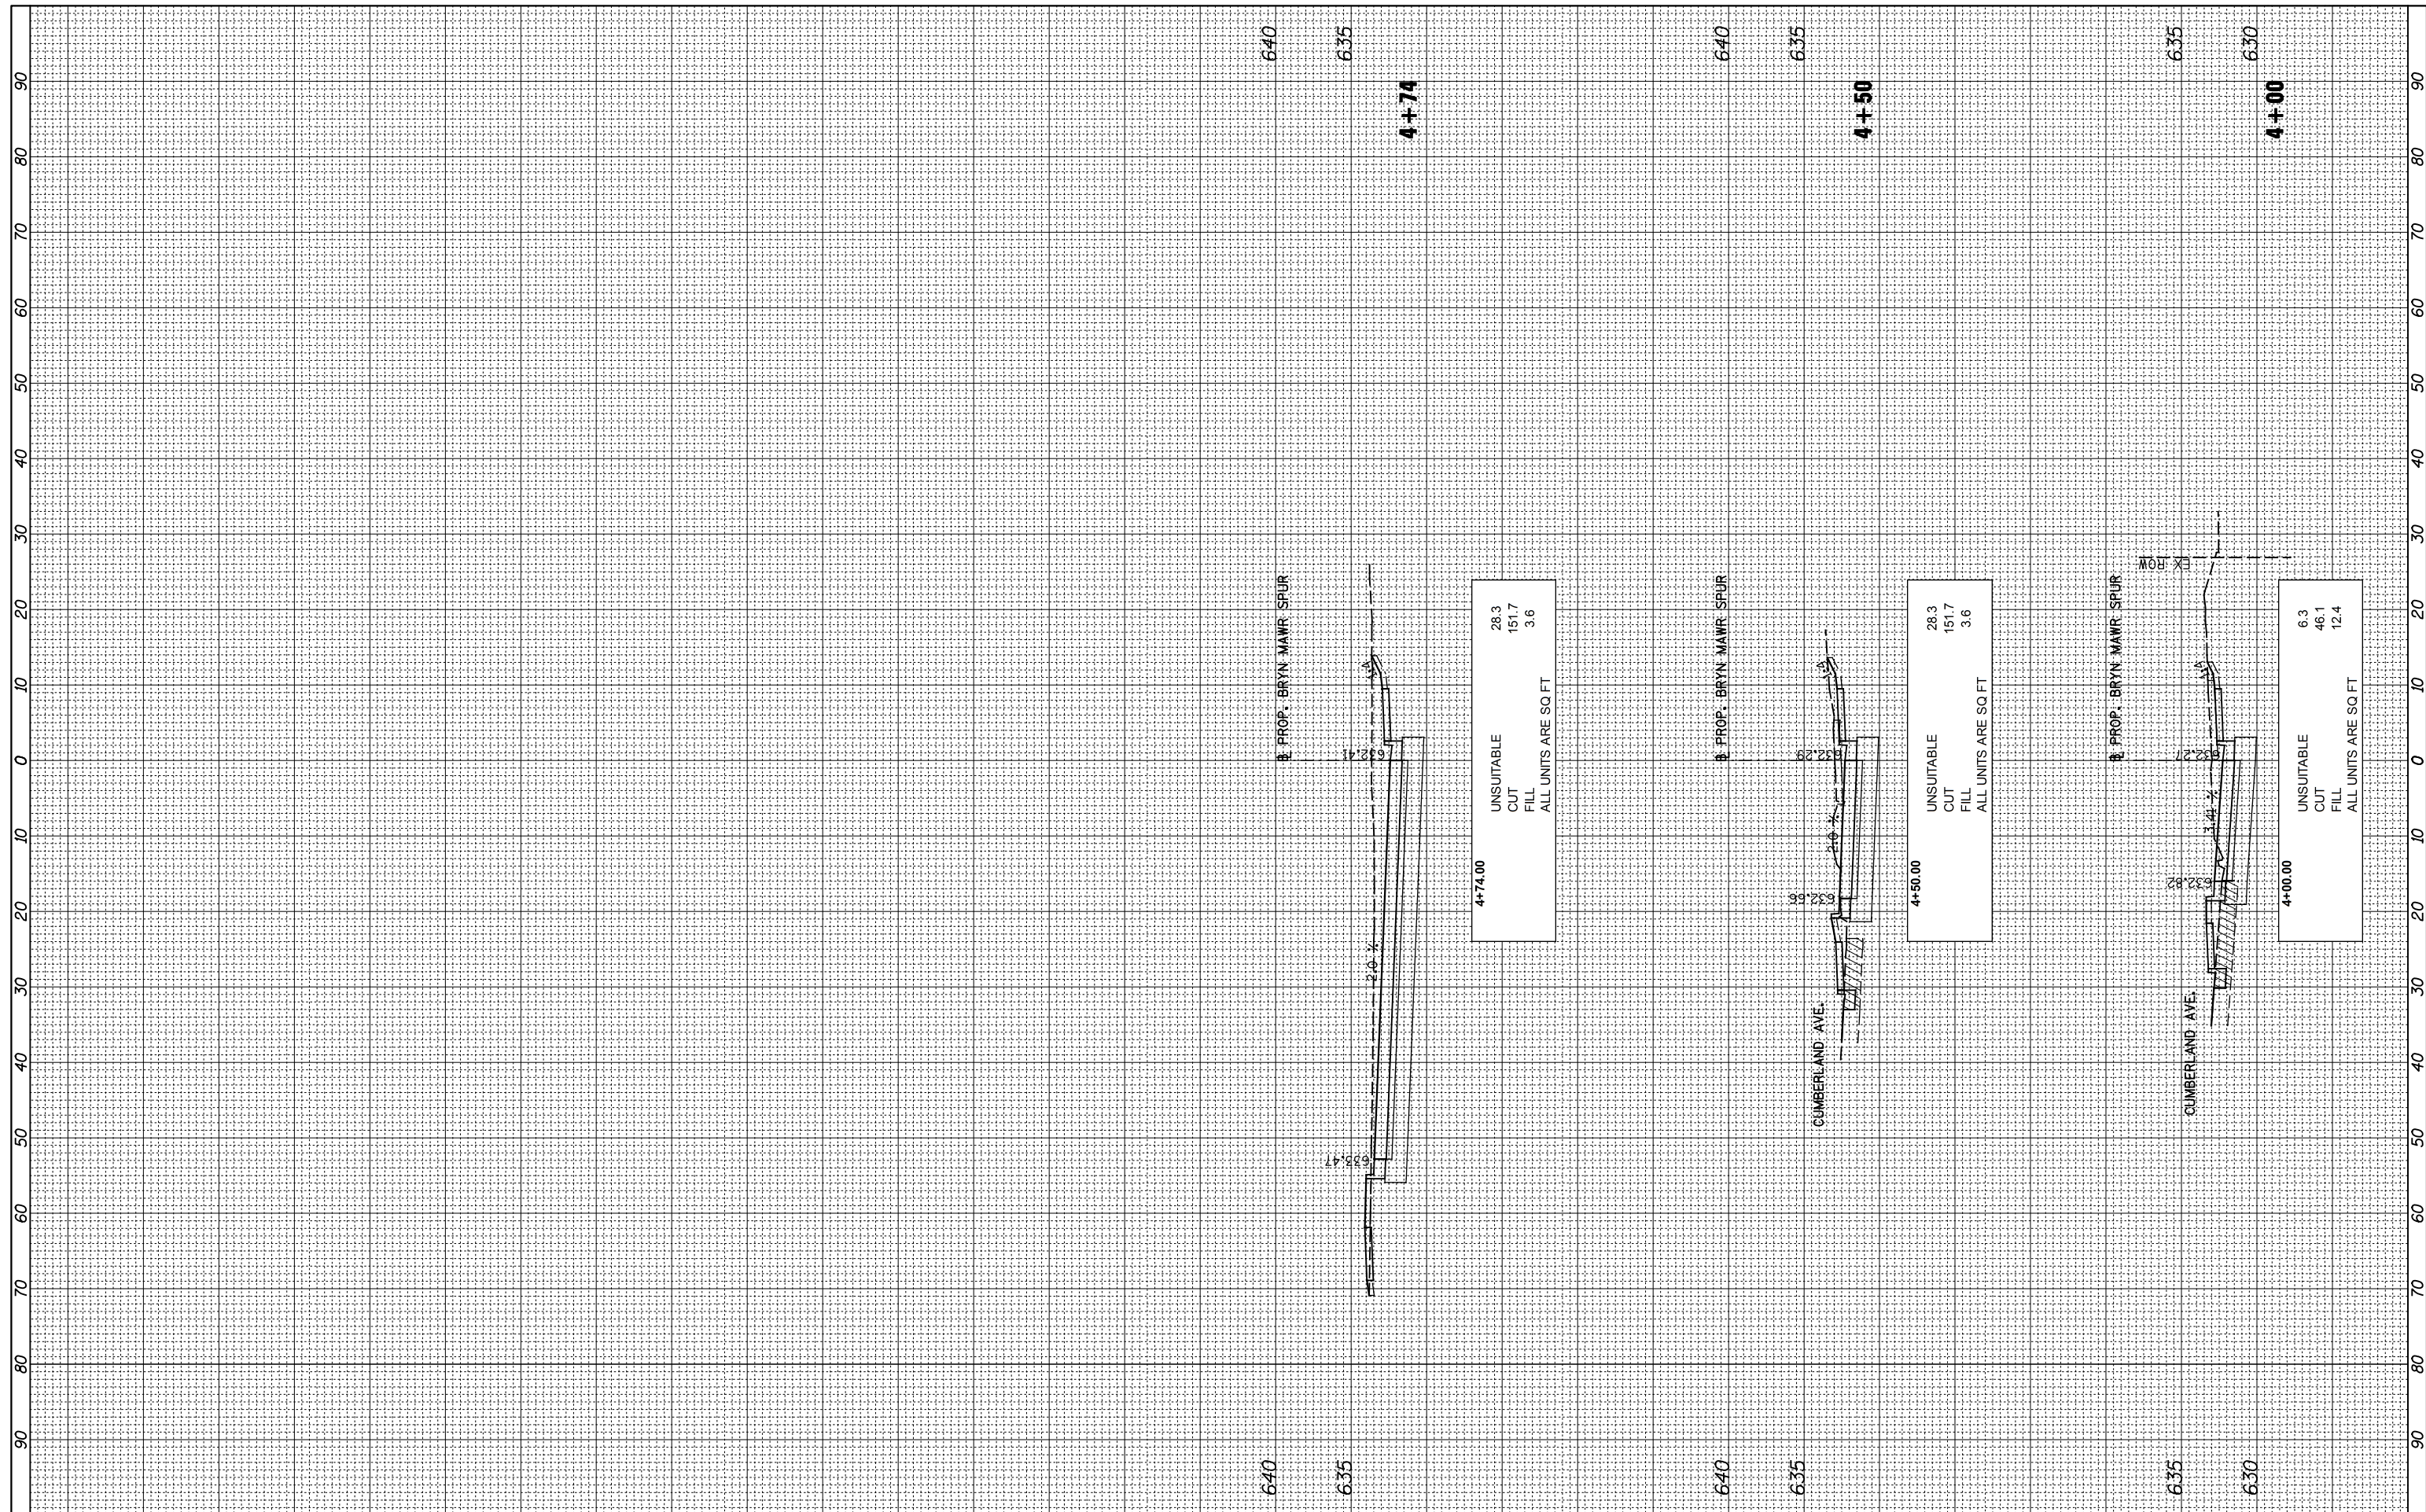

**STATE OF ILLINOIS
DEPARTMENT OF TRANSPORTATION**

**CROSS SECTIONS
BRYN MAWR SPUR**

USER NAME = *USER*	DESIGNED - MJP	REVISED -
PLOT SCALE = *SCALE*	DRAWN - MJP	REVISED -
PLOT DATE = *DATE*	CHECKED - JAH	REVISED -
	DATE - 2/18/2013	REVISED -

SCALE: SHEET OF SHEETS STA. 4+00 TO STA. 4+74

F.A.U. RTE.	SECTION	COUNTY	TOTAL SHEETS	SHEET NO.
2746	1616B	COOK	404	403
CONTRACT NO.			60J14	
ILLINOIS FED. AID PROJECT				

