


- ① PROP. 8" WHITE THERMO. PVT. MRK. LETTERS AND SYMBOLS (TYP.)
- ② PROP. THERMO. PVT. MRK. -4" CENTER LINE, SINGLE YELLOW (TYP.)
- ③ PROP. THERMO. PVT. MRK. -4" CENTER LINE, DOUBLE YELLOW (TYP.)
- ④ PROP. THERMO. PVT. MRK. -4" EDGELINE, SOLID WHITE (TYP.)
- ⑤ PROP. THERMO. PVT. MRK. -4" SKIP-DASH, SINGLE WHITE (TYP.)
- ⑥ PROP. THERMO. PVT. MRK. -6" SOLID LINE, WHITE (TYP.)
- ⑦ PROP. THERMO. PVT. MRK. -6" DOTTED LINE, WHITE (TYP.)
- ⑧ PROP. THERMO. PVT. MRK. -6" PEDESTRIAN, 2@ 6", SOLID WHITE (TYP.)
- ⑨ PROP. THERMO. PVT. MRK. -8" GORE MARKING, SOLID WHITE (TYP.)
- ⑩ PROP. THERMO. PVT. MRK. -12" DIAGONAL, YELLOW, SPACED 75' C-C (TYP.)
- ⑪ PROP. THERMO. PVT. MRK. -12" GORE MARKING CHEVRON, WHITE (TYP.)
- ⑫ PROP. THERMO. PVT. MRK. -24" STOP LINE, WHITE (TYP.)
- ⑬ PROP. POLYUREA PVT. MRK - 4" SKIP-DASH, SINGLE WHITE (TYP.)
- ⑭ PROP. POLYUREA PVT. MRK - 6" DOTTED LINE, WHITE (TYP.)

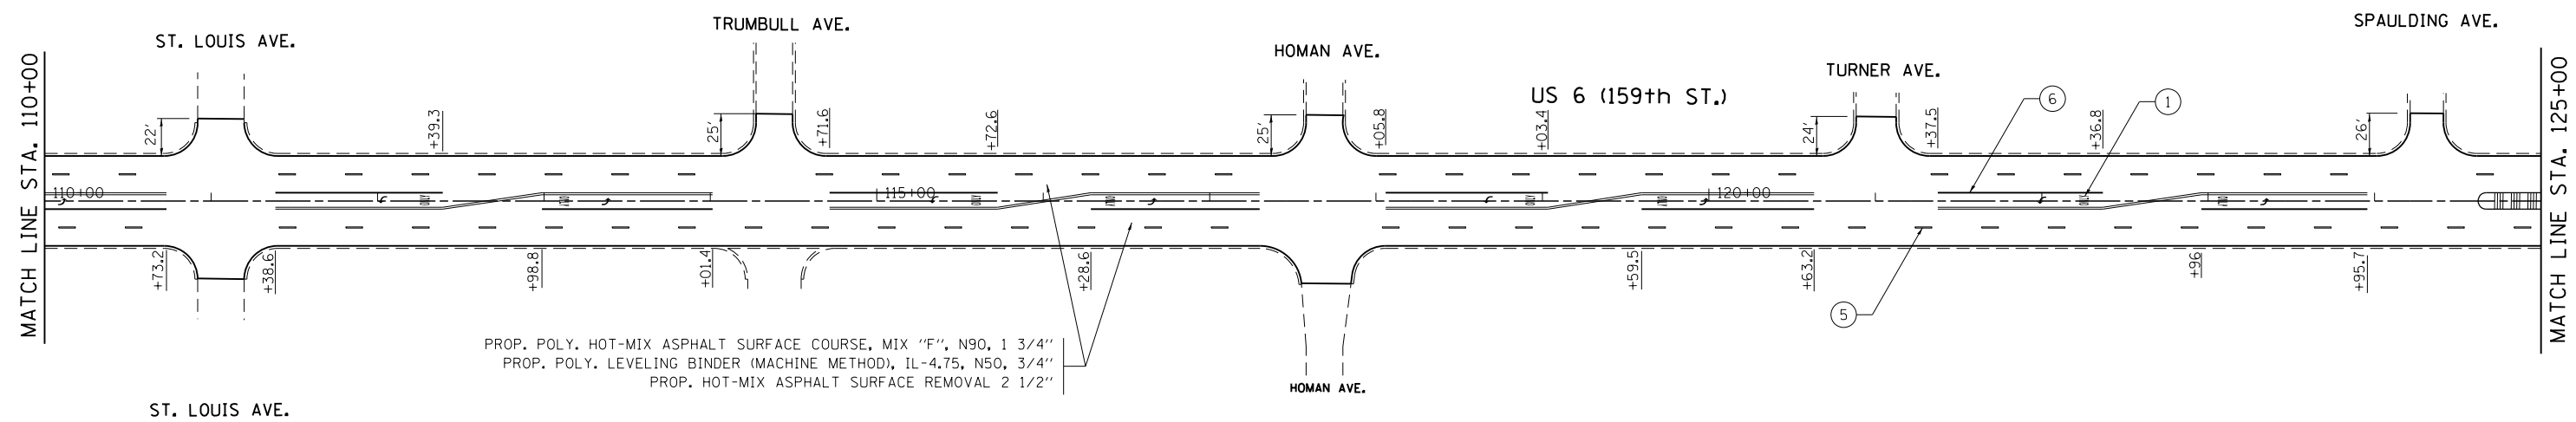

PROP. POLY. HOT-MIX ASPHALT SURFACE COURSE, MIX "F", N90, 1 3/4"  
 PROP. POLY. LEVELING BINDER (MACHINE METHOD), IL-4.75, N50, 3/4"  
 PROP. HOT-MIX ASPHALT SURFACE REMOVAL 2 1/2"

FILE NAME =	USER NAME = paraynoal	DESIGNED -	REVISED -	<b>STATE OF ILLINOIS DEPARTMENT OF TRANSPORTATION</b>	<b>US 6 (159TH ST.) IL 50 (CICERO AVE.) TO I-294 (TRI-STATE TOLLWAY)</b>			F.A.P. RTE. 351	SECTION 3277 RS-4	COUNTY COOK	TOTAL SHEETS 32	SHEET NO. 12
	2618-sh1-plan.dgn	DRAWN -	REVISED -		SCALE:      SHEET NO.      OF      SHEETS      STA.      TO STA.			CONTRACT NO. 60K98				
	PLOT SCALE = 100.0000' / 1".	CHECKED -	REVISED -		ILLINOIS FED. AID PROJECT							
	PLOT DATE = 12/26/2012	DATE -	REVISED -									