


MATCH LINE STA. 30+00

MATCH LINE STA. 45+00

26th ST.

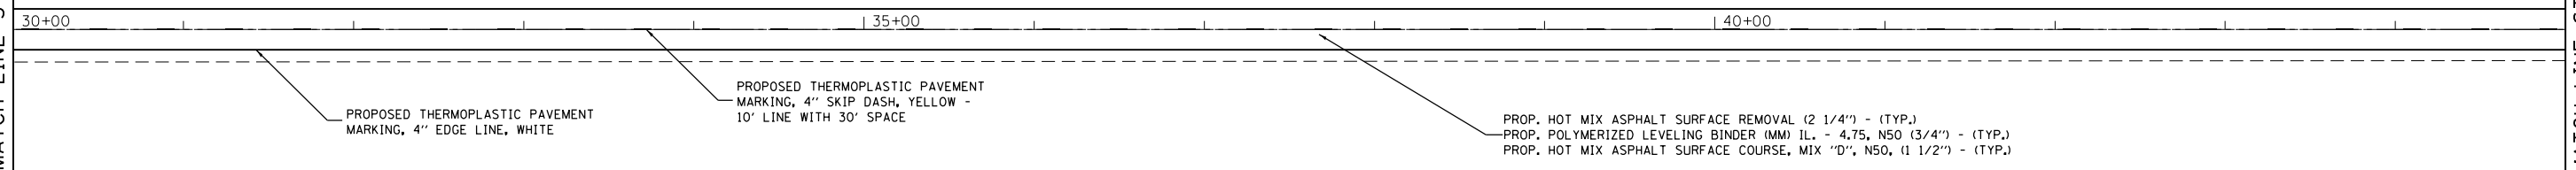


MATCH LINE STA. 45+00

MATCH LINE STA. 60+00

26th ST.



ALLEGHENY ST.

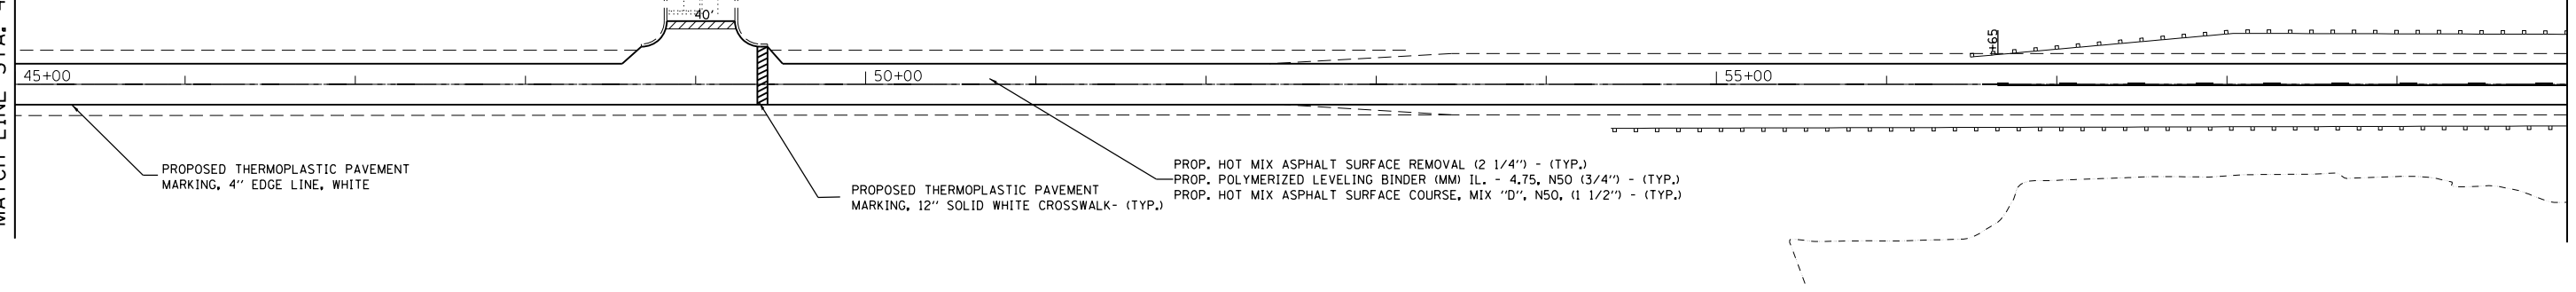

FILE NAME =	USER NAME = guillaumefp	DESIGNED -	REVISED -
es:\pwork\pwork\guillaumefp\0212288\sh-t-plan.dgn		DRAWN -	REVISED -
PLOT SCALE = 100.0000' / in.		CHECKED -	REVISED -
PLOT DATE = 12/27/2012		DATE -	REVISED -

**STATE OF ILLINOIS  
DEPARTMENT OF TRANSPORTATION**

**ROADWAY AND PAVEMENT MARKING PLAN  
26TH ST. (WESTERN AVE. - EAST END AVE.)**

SCALE: SHEET NO. OF SHEETS STA. TO STA.

F.A.U. RTE.	SECTION	COUNTY	TOTAL SHEETS	SHEET NO.
1633	3365 A-RS-1	COOK	22	7
ILLINOIS FED. AID PROJECT			CONTRACT NO. 60L62	