



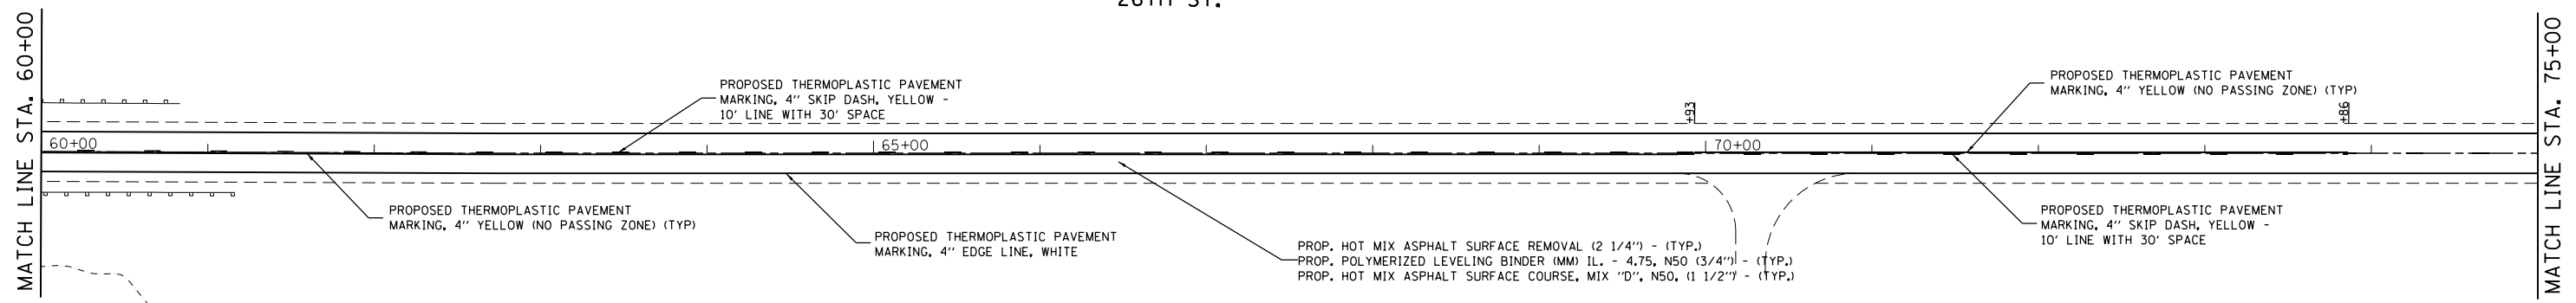

26th ST.

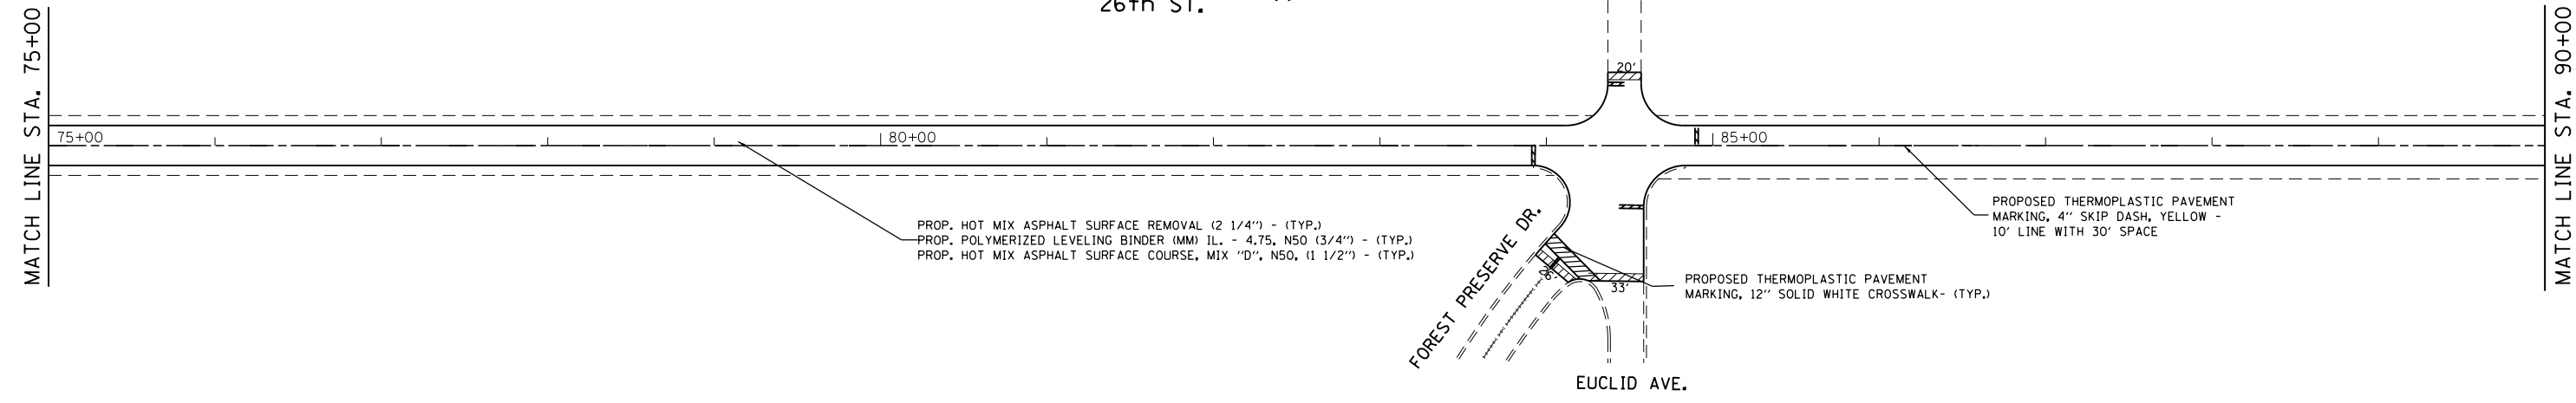

26th ST.



FILE NAME =	USER NAME = guillaumefp	DESIGNED -	REVISED -
et:\pwork\pwork\guillaumefp\d0212288\sh-t-plen.dgn		DRAWN -	REVISED -
	PLOT SCALE = 100.0000' / in.	CHECKED -	REVISED -
	PLOT DATE = 12/27/2012	DATE -	REVISED -

**STATE OF ILLINOIS  
DEPARTMENT OF TRANSPORTATION**

**ROADWAY AND PAVEMENT MARKING PLAN  
26TH ST. (WESTERN AVE. - EAST END AVE.)**

SCALE:      SHEET NO.    OF    SHEETS    STA.            TO STA.

F.A.U. RTE.	SECTION	COUNTY	TOTAL SHEETS	SHEET NO.
1633	3365 A-RS-1	COOK	22	8
CONTRACT NO. 60L62				
ILLINOIS FED. AID PROJECT				