


OMISSION STA. 78+10 TO STA. 97+50

MATCHLINE STA. 77+00

MATCHLINE STA. 92+00

PROPOSED RESURFACING
 HMA SURFACE REMOVAL, 2 1/4"
 POLYMERIZED LEVELING BINDER (MM), 3/4"
 HMA SURFACE COURSE, MIX D, N70, 1 1/2"

- LEGEND**
- ① THERMOPLASTIC PAVEMENT MARKING LINE, SKIP DASH YELLOW CENTERLINE, 30' SKIP - 10' DASH, 4"
 - ② THERMOPLASTIC PAVEMENT MARKING LINE, SOLID DOUBLE YELLOW CENTERLINE, 11" C-C, 4"
 - ③ THERMOPLASTIC PAVEMENT MARKING LINE, SKIP DASH WHITE LANE LINE, 30' SKIP - 10' DASH, 4"
 - ④ THERMOPLASTIC PAVEMENT MARKING LINE, SOLID WHITE EDGE LINE, 4"
 - ⑤ THERMOPLASTIC PAVEMENT MARKING LINE, SOLID WHITE LEFT TURN LANE, 6"
 - ⑥ THERMOPLASTIC PAVEMENT MARKING LINE, SOLID YELLOW AND SKIP DASH YELLOW (30' SKIP - 10' DASH), 5 1/2" C-C, 4" DOUBLE LEFT TURN LANE
 - ⑦ THERMOPLASTIC PAVEMENT MARKING LINE, SOLID WHITE STOP BAR, 24"
 - ⑧ THERMOPLASTIC PAVEMENT MARKING LINE, SOLID YELLOW DIAGONAL, 45°, 75' C-C, 12"
 - ⑨ THERMOPLASTIC PAVEMENT MARKING LINE, SOLID WHITE LETTERS & SYMBOLS
 - ⑩ THERMOPLASTIC PAVEMENT MARKING LINE, SOLID WHITE SCHOOL CROSSWALK, 12"
 - ⑪ THERMOPLASTIC PAVEMENT MARKING LINE, SOLID WHITE DOTTED, 6' SKIP - 2' DASH, 6"

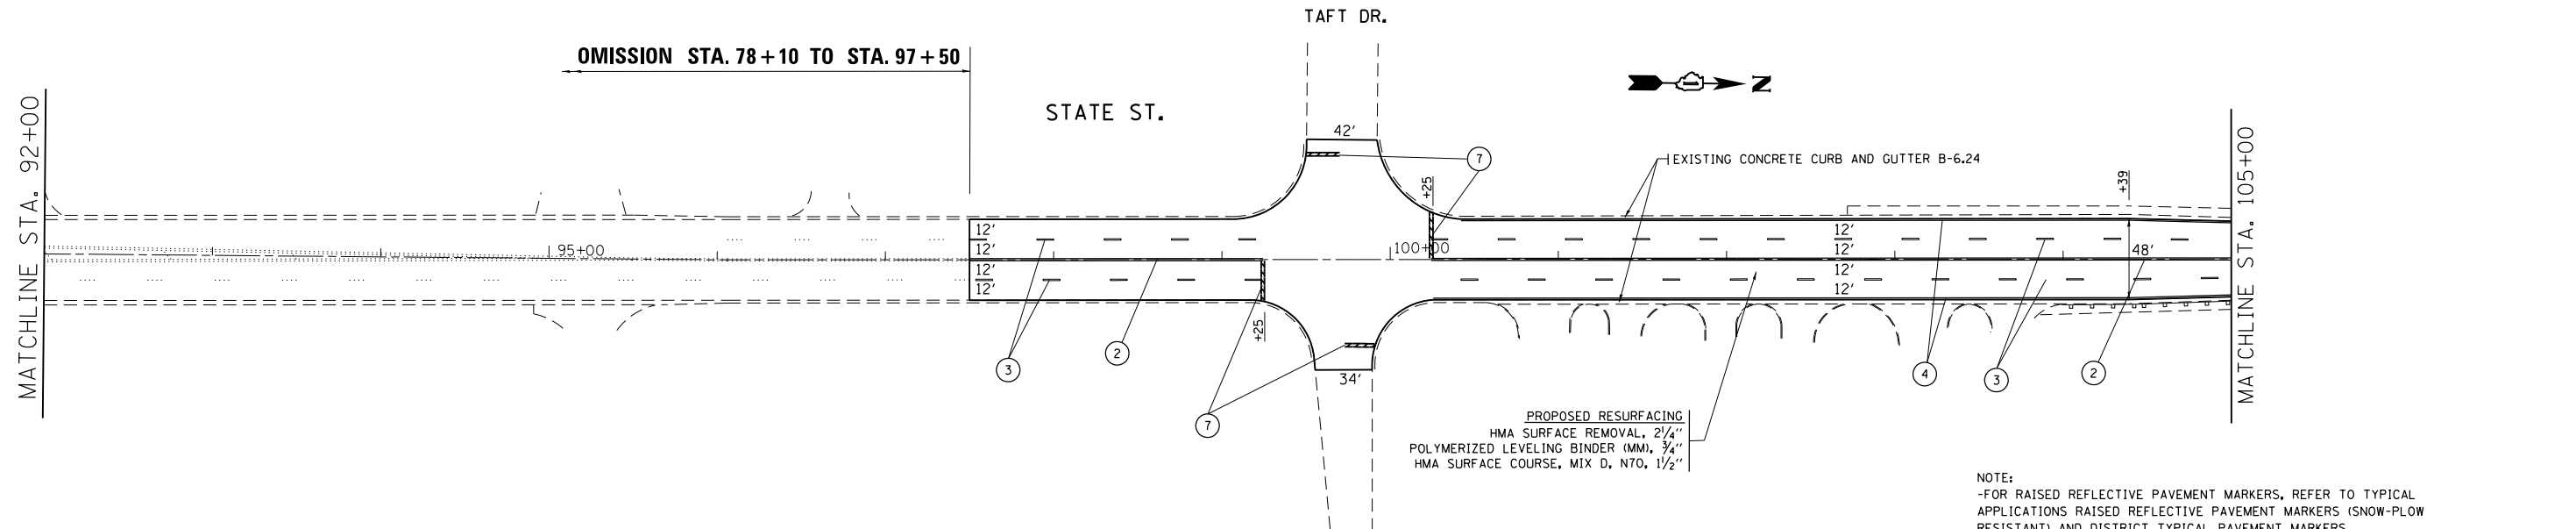

OMISSION STA. 78+10 TO STA. 97+50

MATCHLINE STA. 92+00

MATCHLINE STA. 105+00

PROPOSED RESURFACING
 HMA SURFACE REMOVAL, 2 1/4"
 POLYMERIZED LEVELING BINDER (MM), 3/4"
 HMA SURFACE COURSE, MIX D, N70, 1 1/2"

NOTE:
 -FOR RAISED REFLECTIVE PAVEMENT MARKERS, REFER TO TYPICAL APPLICATIONS RAISED REFLECTIVE PAVEMENT MARKERS (SNOW-PLOW RESISTANT) AND DISTRICT TYPICAL PAVEMENT MARKERS.
 -FOR SIDE STREETS RESURFACING LIMITS ARE TO RADIUS RETURNS WITH 4.5' BUTT JOINTS, UNLESS OTHERWISE NOTED.

FILE NAME =	USER NAME = l1ey50	DESIGNED -	REVISED -	STATE OF ILLINOIS DEPARTMENT OF TRANSPORTATION	PROP. ROADWAY AND PAVEMENT MARKING PLAN STATE ST. (U.S. RTE. 6 - MARION ST.)	F.A.U. RTE.	SECTION	COUNTY	TOTAL SHEETS	SHEET NO.
et:\pw\work\p101dot\l1ey50\d0251679\0111011-ht-plen.dgn	DRAWN -	REVISED -	2906			0104-RS-4	COOK	25	9	
PLOT SCALE = 100.0000' / 1in.	CHECKED -	REVISED -	CONTRACT NO. 60M43							
PLOT DATE = 10/2/2012	DATE -	REVISED -	ILLINOIS FED. AID PROJECT							