


LOCATION DESCRIPTION: STA. 269+02.41, 66.79' EAST OF US 45 CL

**CONTROL POINT NO. 24**


SCALE: 1" = 100'

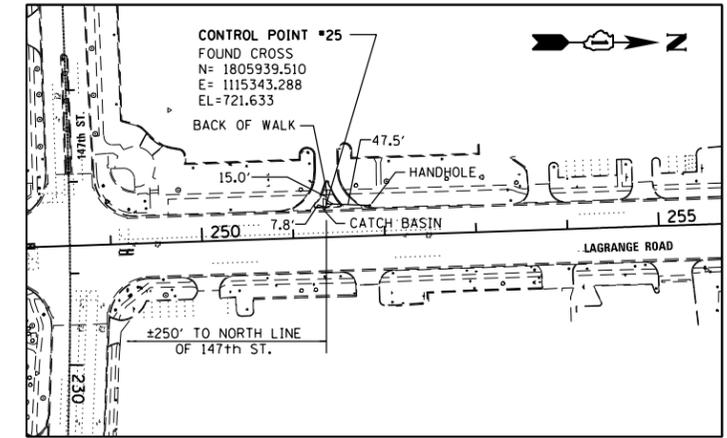

LOCATION DESCRIPTION: STA. 251+37.31, 36.39' WEST OF US 45 CL

**CONTROL POINT NO. 25**

SCALE: 1" = 100'

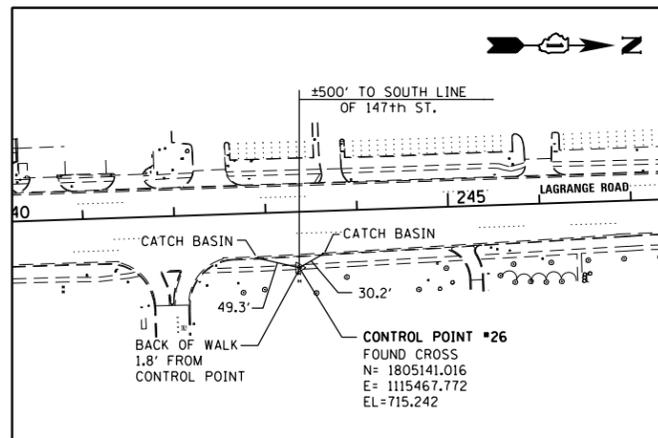

LOCATION DESCRIPTION: STA. 243+34.93, 60.87' EAST OF US 45 CL

**CONTROL POINT NO. 26**

SCALE: 1" = 100'

100 S. WACKER DR.  
 SUITE 600  
 CHICAGO, IL 60606  
 TEL (312) 939-1000  
 FAX (312) 939-4998  
**URS**

FILE NAME = D160M61-SHT-ATB05.dgn	USER NAME = Anthony.Plutz	DESIGNED - JPW	REVISED -
		DRAWN - JPW	REVISED -
	PLOT SCALE = 200.0000' / in.	CHECKED - MJT	REVISED -
SHT.PLAN	PLOT DATE = 3/14/2013	DATE - 03/13/2013	REVISED -

**STATE OF ILLINOIS  
DEPARTMENT OF TRANSPORTATION**

ALIGNMENT, TIES AND BENCHMARKS			
SCALE: 1"=100'	SHEET 2 OF 3 SHEETS	STA.	TO STA.

F.A.P. RTE.	SECTION	COUNTY	TOTAL SHEETS	SHEET NO.
330	103R-4	COOK	877	43
<b>AT-05</b>			<b>CONTRACT NO. 60M61</b>	
ILLINOIS FED. AID PROJECT				