



**LAGRANGE ROAD TYPICAL SECTION - PRE-STAGE
(MEDIAN TEMPORARY PAVEMENT)**

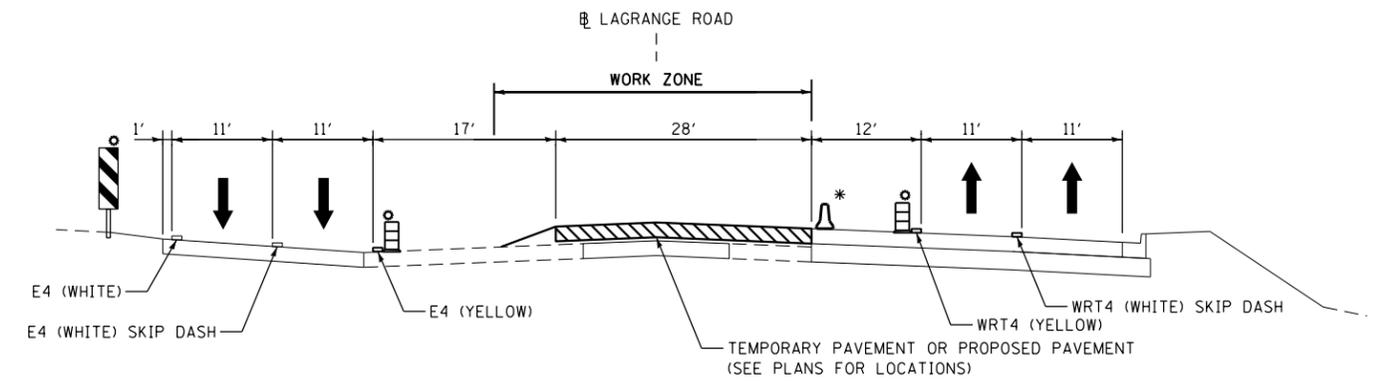


**LAGRANGE ROAD TYPICAL SECTION - STAGE 2
(MEDIAN TEMPORARY PAVEMENT)**

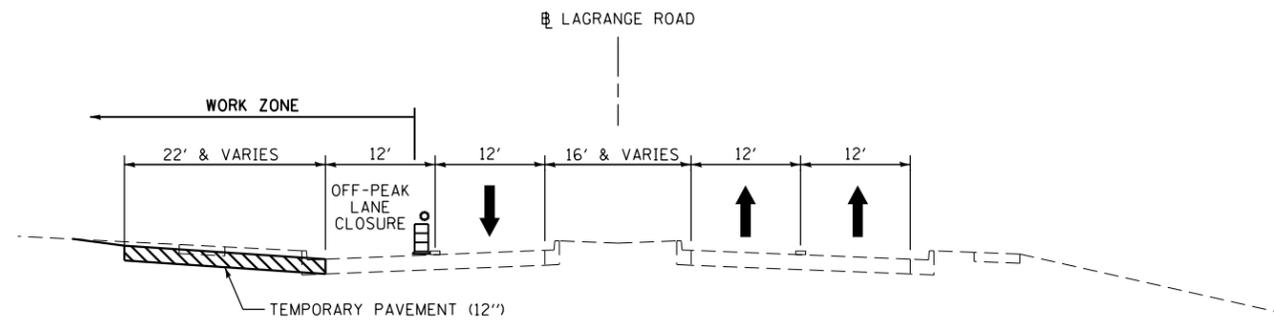


**LAGRANGE ROAD TYPICAL SECTION - PRE-STAGE
(SOUTHBOUND TEMPORARY PAVEMENT)**


- STATIONS 182+95 TO 208+48, 209+30 TO 214+49, 214+98 TO 221+66
- 222+44 TO 235+06, 235+73 TO 248+27, 249+07 TO 264+92
- 265+26 TO 272+49

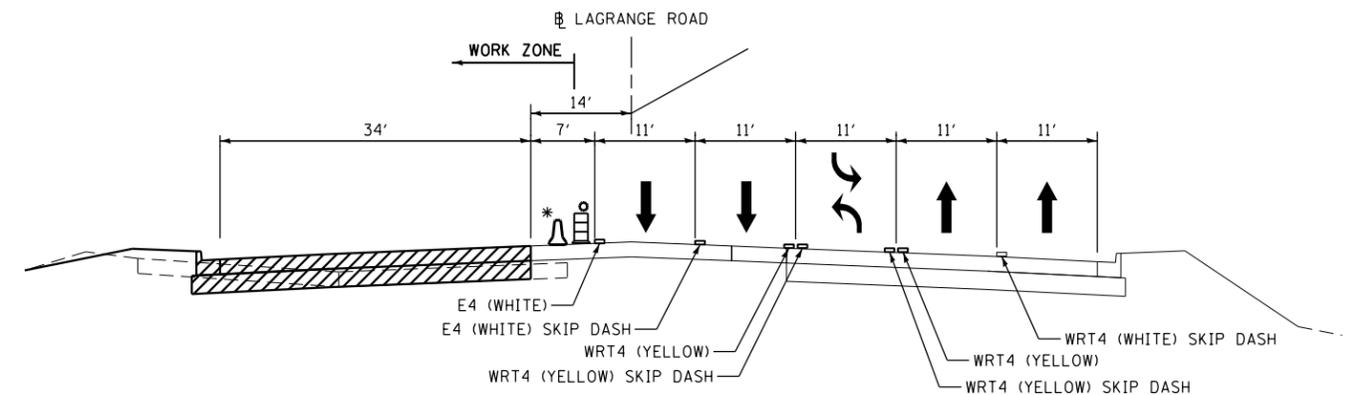

**LAGRANGE ROAD TYPICAL SECTION - STAGE 3
(SOUTHBOUND LANES)**

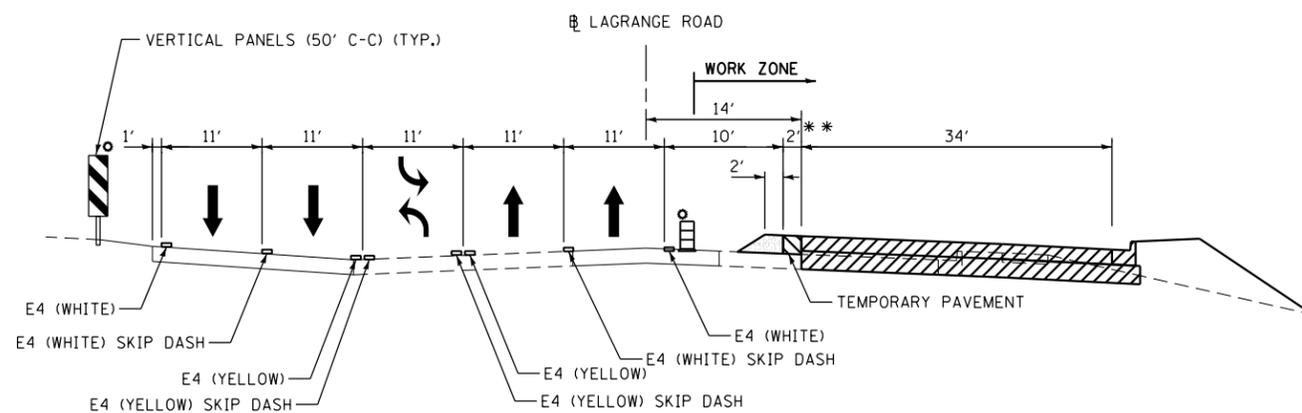

**LAGRANGE ROAD TYPICAL SECTION - STAGE 1
(NORTHBOUND LANES & MEDIAN TEMPORARY PAVEMENT)**

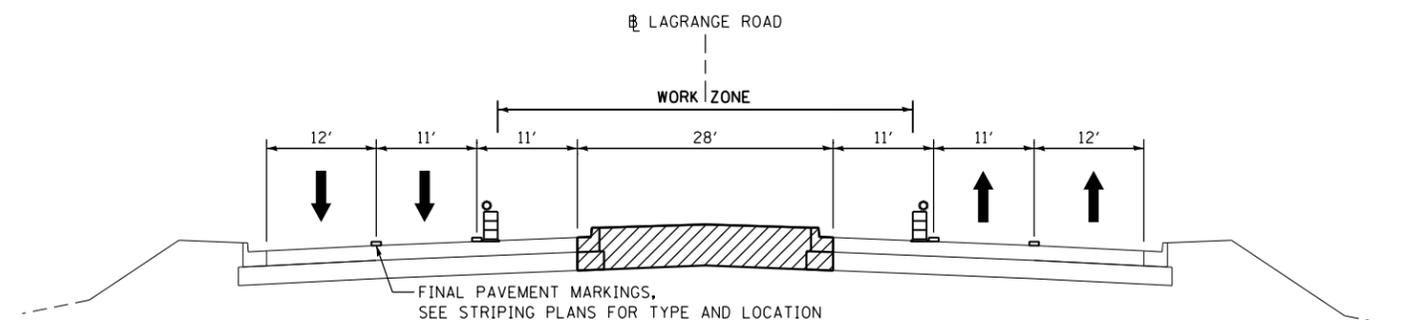

**LAGRANGE ROAD TYPICAL SECTION - STAGE 4
(PROPOSED MEDIAN)**

LEGEND

- E4, (E6) = EPOXY PAVEMENT MARKING - LINE 4" (6")
- WRT4, (WRT6) = WET REFLECTIVE TEMPORARY PAVEMENT TAPE TYPE III 4" (6"), SPECIAL
- TEMPORARY PAVEMENT
- PROPOSED PAVEMENT
- AGGREGATE SHOULDER (AT LEFT TURN LANES)
- EXISTING PAVEMENT MARKING FROM PREVIOUS STAGE
- TEMPORARY/PROPOSED PAVEMENT MARKING

- * USE TEMPORARY CONCRETE BARRIER WHEN DROP-OFF HEIGHT IS $\geq 24"$.
- ** BASE FOR TEMPORARY CONCRETE BARRIER. SEE PLANS FOR LOCATIONS.

100 S. WACKER DR.
 SUITE 600
 CHICAGO, IL 60606
 TEL (312) 939-1000
 FAX (312) 939-4998
URS

FILE NAME = D160M61-SHT-STAGING04.dgn	USER NAME = Anthony.Plutz	DESIGNED - YSK	REVISED -
		DRAWN - YSK	REVISED -
		CHECKED -	REVISED -
		DATE - 03/13/2013	REVISED -

**STATE OF ILLINOIS
DEPARTMENT OF TRANSPORTATION**

**SUGGESTED STAGES OF CONSTRUCTION AND TRAFFIC CONTROL
TYPICAL SECTIONS**

SCALE: SHEET 4 OF 2 SHEETS STA. TO STA.

F.A.P. RTE. 330	SECTION 103R-4	COUNTY COOK	TOTAL SHEETS 877	SHEET NO. 85
MN-04		CONTRACT NO. 60M61		
ILLINOIS FED. AID PROJECT				