



TEMPORARY CONTROLLER SEQUENCE

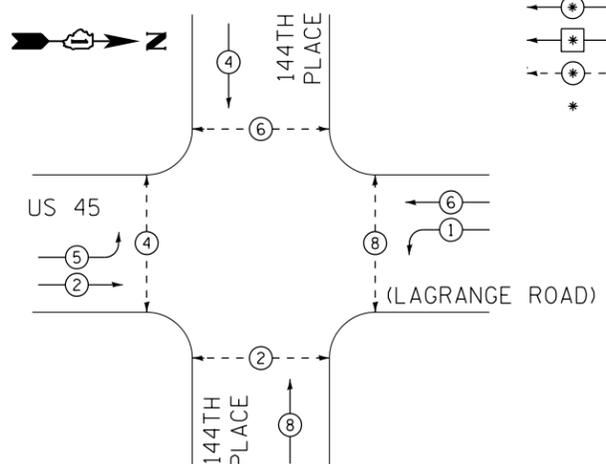

PHASE DESIGNATION DIAGRAM LEGEND

- ⊙ (with star) DUAL ENTRY PHASE
- ⊙ (with square) SINGLE ENTRY PHASE
- ⊙ (with arrow) PEDESTRIAN PHASE
- * NUMBER REFERS TO ASSOCIATED PHASE


TEMPORARY PHASE DESIGNATION DIAGRAM

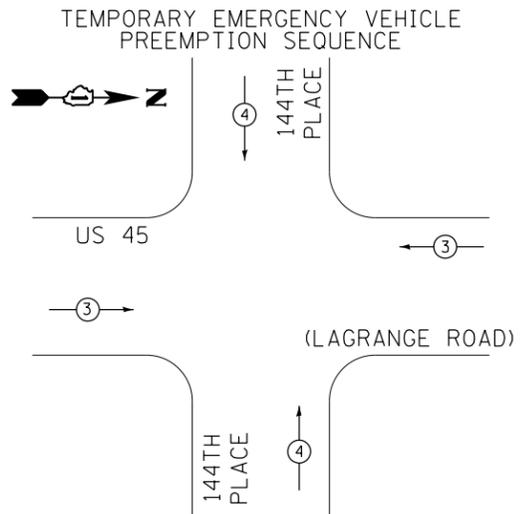

TEMPORARY EMERGENCY VEHICLE PREEMPTORS		
EMERGENCY VEHICLE PREEMPTORS	3	4
MOVEMENT	↔	↕

I.D.O.T. TRAFFIC SIGNAL INSTALLATION ELECTRICAL SERVICE REQUIREMENTS					TOTAL WATTAGE
TYPE	NO. OF LAMPS	WATTAGE (INCAND.)	LED	% OPERATION	
SIGNAL (RED)	12	17		0.50	102.0
(YELLOW)	12	25		0.25	75.0
(GREEN)	12	15		0.25	45.0
ARROW	8	12		0.10	9.6
PED. SIGNAL	8	25		1.00	200.0
CONTROLLER	1	100		1.00	100.0
ILLUM. SIGN	--	25		0.05	0.0
VIDEO SYSTEM	1	150		1.00	150.0
FLASHER		25		0.50	
ENERGY COST TO:				TOTAL=	681.6

VILLAGE OF ORLAND PARK
14700 SOUTH RAVINIA AVE.
ENERGY SUPPLY: CONTACT: KATHRYN SUGRUE
PHONE: (708) 235-2337
COMPANY: COMMONWEALTH EDISON

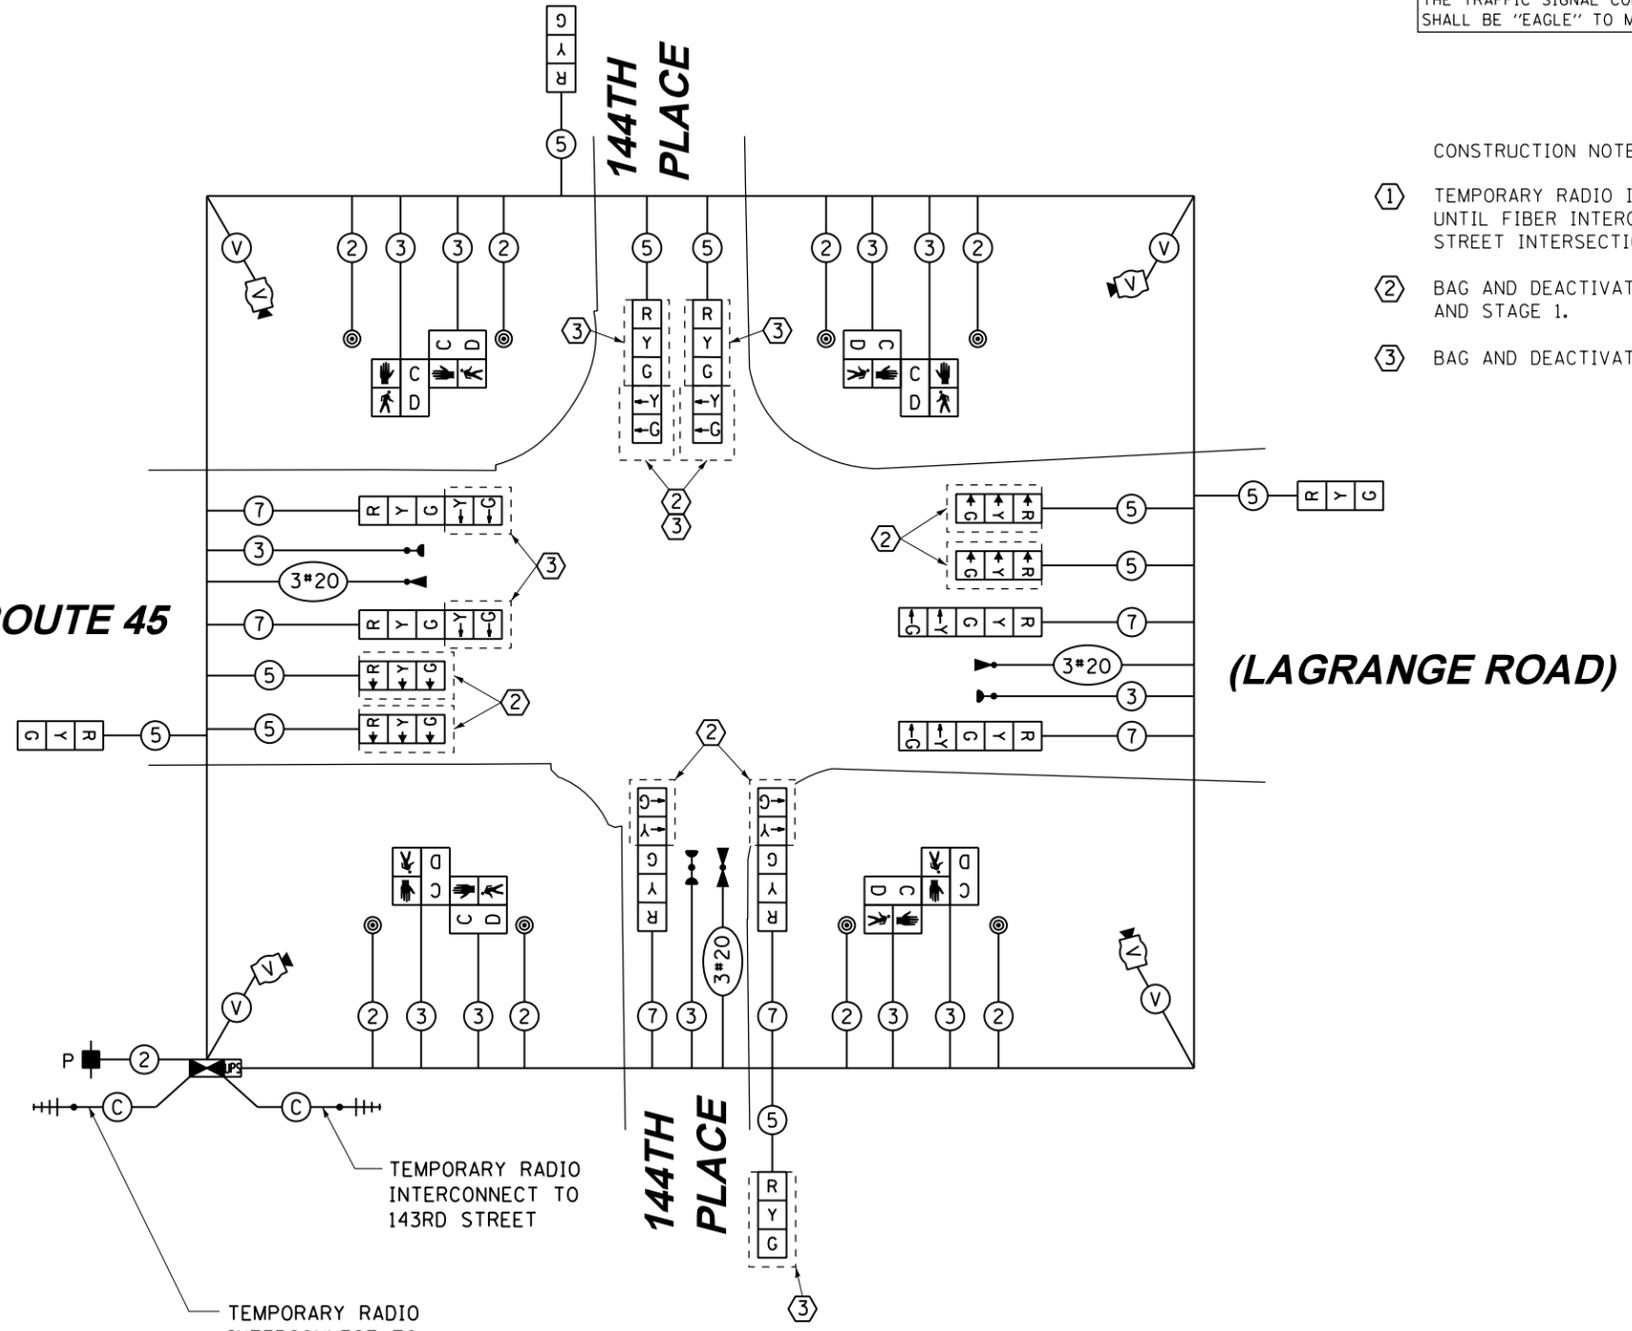

TEMPORARY CABLE PLAN
PRE-STAGE & STAGE 1

RESTORATION OF WORK AREA, RESTORATION OF THE TRAFFIC SIGNAL WORK AREA SHALL BE INCIDENTAL TO THE RELATED PAY ITEM SUCH AS FOUNDATION, CONDUIT, HANDHOLE, TRENCH AND BACKFILL, ETC., AND NO EXTRA COMPENSATION SHALL BE ALLOWED. ALL ROADWAY SURFACES SUCH AS SHOULDERS, MEDIANS, SIDEWALKS, PAVEMENT, ETC. SHALL BE REPLACED IN KIND. ALL DAMAGE TO MOWED LAWNS SHALL BE REPLACED WITH AN APPROVED SOD, AND ALL DAMAGE TO UNMOWED FIELDS SHALL BE SEEDED IN ACCORDANCE WITH STANDARD SPECIFICATIONS 252 AND 250 RESPECTIVELY.

NOTE:
THE TRAFFIC SIGNAL CONTROLLER EQUIPMENT FOR THIS PROJECT SHALL BE "EAGLE" TO MATCH THE EXISTING ADJACENT SYSTEM.

- CONSTRUCTION NOTES:
- ① TEMPORARY RADIO INTERCONNECT SHALL NOT BE REMOVED UNTIL FIBER INTERCONNECT TO 147TH STREET AND 143RD STREET INTERSECTIONS ARE INSTALLED AND OPERATIONAL.
 - ② BAG AND DEACTIVATE SIGNAL SECTION DURING PRE-STAGE AND STAGE 1.
 - ③ BAG AND DEACTIVATE SIGNAL SECTION DURING STAGE 1B.

100 S. WACKER DR.
 SUITE 600
 CHICAGO, IL 60606
 TEL (312) 939-1000
 FAX (312) 939-4998
URS

FILE NAME = D160M61-SHT-TS72.dgn	USER NAME = Anthony.Plutz	DESIGNED - MRF	REVISED -
SHT.PLAN	PLOT SCALE = 48.0000' / in.	DRAWN - MRF	REVISED -
	PLOT DATE = 3/14/2013	CHECKED - MJL	REVISED -
		DATE - 03/13/2013	REVISED -

STATE OF ILLINOIS
DEPARTMENT OF TRANSPORTATION

TEMPORARY CABLE PLAN, TEMPORARY PHASE DESIGNATION DIAGRAM AND EMERGENCY VEHICLE PREEMPTION SEQUENCE
US 45 (LAGRANGE ROAD) AND 144TH PLACE - PRE-STAGE & STAGE 1
SCALE: N.T.S. SHEET 1 OF 3 SHEETS STA. TO STA.

F.A.P. RTE. 330	SECTION 103R-4	COUNTY COOK	TOTAL SHEETS 877	SHEET NO. 395
TD-72		CONTRACT NO. 60M61		
ILLINOIS FED. AID PROJECT				