


PROP. HOT-MIX ASPHALT SURFACE REMOVAL, 2 1/4"
 PROP. POLYMERIZED LEVELING BINDER (MACHINE METHOD), IL-4.75, N50, 3/4"
 PROP. HOT-MIX ASPHALT SURFACE COURSE, MIX "D", N50, 1 1/2"

NOTES

1. ALL FINAL PAVEMENT MARKINGS SHALL BE PLACED IN ACCORDANCE WITH DISTRICT ONE TYPICAL PAVEMENT MARKINGS (TC-13) DETAIL.
2. ALL FINAL RAISED REFLECTIVE PAVEMENT MARKERS SHALL BE PLACED IN ACCORDANCE WITH THE DISTRICT ONE RAISED REFLECTIVE PAVEMENT MARKERS (TC-11) DETAIL.
3. REMOVAL OF HMA OVER GUTTER LINE WILL NOT BE PAID FOR SEPARATELY, AND IS CONSIDERED PART OF HMA SURFACE REMOVAL PAY ITEM.

PROP. HMA SURFACE REMOVAL 4.5 FT - BUTT JOINT
 SEE BUTT JOINT AND HMA TAPER DETAILS (BD-32) (TYP.)

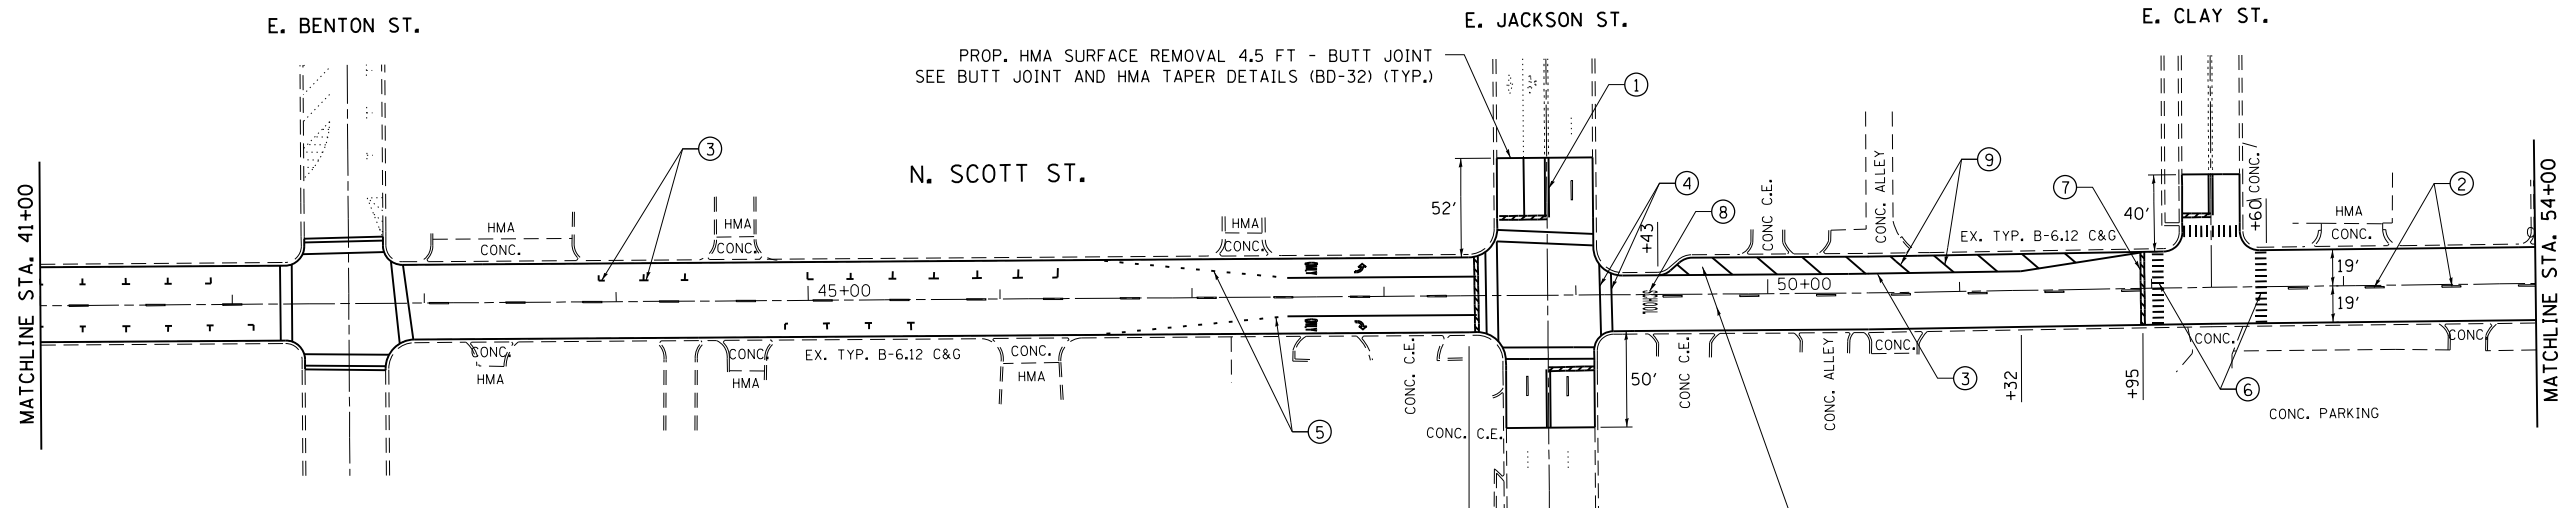

PROP. HMA SURFACE REMOVAL 4.5 FT - BUTT JOINT
 SEE BUTT JOINT AND HMA TAPER DETAILS (BD-32) (TYP.)

PROP. HOT-MIX ASPHALT SURFACE REMOVAL, 2 1/4"
 PROP. POLYMERIZED LEVELING BINDER (MACHINE METHOD), IL-4.75, N50, 3/4"
 PROP. HOT-MIX ASPHALT SURFACE COURSE, MIX "D", N50, 1 1/2"

PAVEMENT MARKING LEGEND

- | | |
|---|---|
| ① THPL PAVT MK, 4" DOUBLE YELLOW LINE, 11" C-C (TYP.) | ⑥ THPL PAVT MK, 12" WHITE CROSSWALK LINE (TYP.) |
| ② THPL PAVT MK, 4" WHITE LINE (30' SKIP 10' DASH) (TYP.) | ⑦ THPL PAVT MK, 24" WHITE STOP BAR (TYP.) |
| ③ THPL PAVT MK, 4" WHITE LINE (TYP.) | ⑧ THPL PAVT MK, LETTERS & SYMBOLS (TYP.) |
| ④ THPL PAVT MK, 6" WHITE LINE (TYP.) | ⑨ THPL PAVT MK, 12" WHITE DIAGONALS (TYP.) |
| ⑤ THPL PAVT MK, 6" WHITE DOTTED LINE (6' SKIP 2' DASH) (TYP.) | |

FILE NAME = c:\pwork\pwork\pwork\paraynoal\d0252079\0129411-sht-plen.dgn	USER NAME = paraynoal	DESIGNED -	REVISED -	STATE OF ILLINOIS DEPARTMENT OF TRANSPORTATION	US RTE. 6 / IL RTE. 53 (SCOTT ST.) ROADWAY AND PAVEMENT MARKING PLAN			F.A.P. RTE.	SECTION	COUNTY	TOTAL SHEETS	SHEET NO.
	PLOT SCALE = 100.0000' / in.	CHECKED -	REVISED -					112	2010-148-R5	WILL	30	8
PLOT DATE = 12/20/2012	DATE -	REVISED -		SCALE: 1"=50'	SHEET NO. 2 OF 3 SHEETS	STA. 28+00 TO STA. 54+00	CONTRACT NO. 60N24					
ILLINOIS FED. AID PROJECT												