


LEGEND					
1	LINE 4" (YELLOW SOLID LINE)	5	LINE 4" (WHITE SOLID LINE)	10	LINE 12" (WHITE DIAGONAL LINE)
2	LINE 4" (DOUBLE YELLOW SOLID LINES)	6	LINE 6" (WHITE SOLID LINE)	11	LINE 12" (YELLOW DIAGONAL LINE)
3	LINE 4" (YELLOW - 10' DASH, 30' SKIP)	7	LINE 6" (WHITE LANE LINE - 2' DASH, 6' SKIP)	12	LINE 24" (WHITE STOP BAR)
4	LINE 4" (WHITE LANE LINE - 10' DASH, 30' SKIP)	8	LINE 8" (WHITE SOLID LINE)	13	LETTERS AND SYMBOLS (TYP.)
		9	LINE 12" (WHITE SOLID LINE)	14	LINE 8" (WHITE LANE LINE - 2' DASH, 6' SKIP)

NOTES:

- ALL PAVEMENT MARKINGS SHALL BE THERMOPLASTIC UNLESS OTHERWISE SPECIFIED.
- RAISED REFLECTIVE PAVEMENT MARKERS SHALL BE REPLACED THROUGHOUT THE PROJECT LIMITS IN ACCORDANCE WITH DISTRICT DETAIL TC-11.

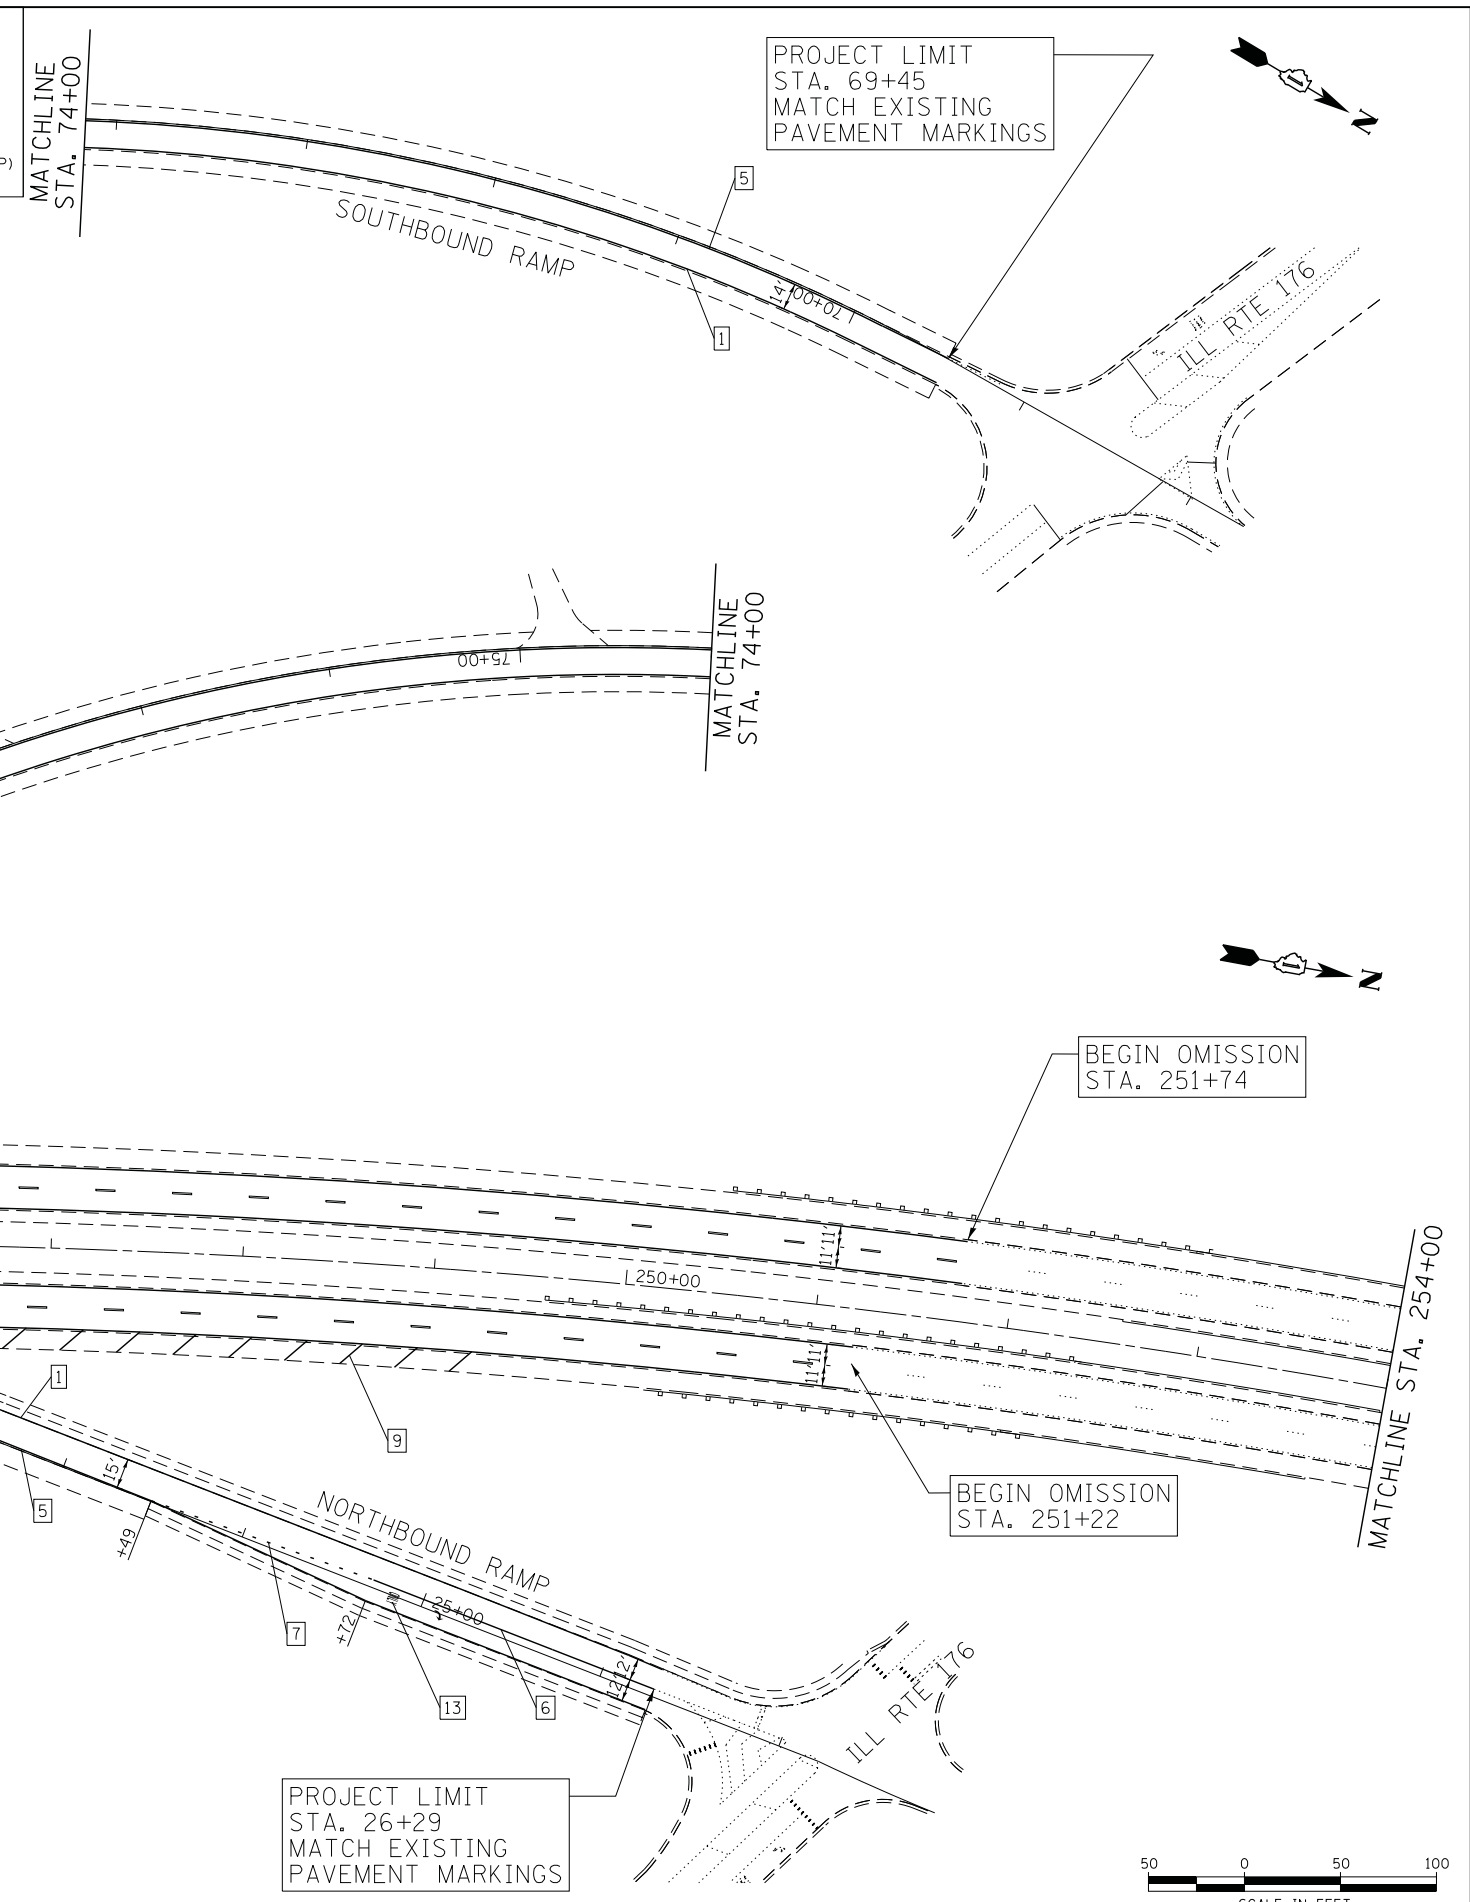

COMPANY NAME: HRGreen.com
 PROJECT CONTACT: spernel
 DATE PLOTTED: 10/24/2012 9:54:49 AM
 FILE NAME: 16100196107.pn-04.dgn
 PLOT DRIVER: pdcfplot
 PEN TABLE: standard-trans.tbl



USER NAME = spernel	DESIGNED - CMH	REVISED -
DRAWN - SMP	CHECKED - TEH	REVISED -
PLOT SCALE = 1" = 50'	DATE - 10/24/2012	REVISED -

**STATE OF ILLINOIS
 DEPARTMENT OF TRANSPORTATION**

**PAVEMENT MARKING PLAN
 U.S. ROUTE 12 (OLD RAND RD/MAIN STREET TO FISH LAKE RD.)**

SCALE: 1" = 50' SHEET NO. 4 OF 14 SHEETS STA. 239+00 TO STA. 269+00

F.A. RTE.	SECTION	COUNTY	TOTAL SHEETS	SHEET NO.
334	TR-RS-3	LAKE	52	25
CONTRACT NO. 60N25			FED. ROAD DIST. NO. ILLINOIS FED. AID PROJECT	