


FAP	SECTION	COUNTY	TOTAL SHEETS	SHEET
TR	2010/53RS	WILL	30	12
STA.	TO STA.			
FED. ROAD DIST. NO. 7	ILLINOIS	FEE AID PROJECT		

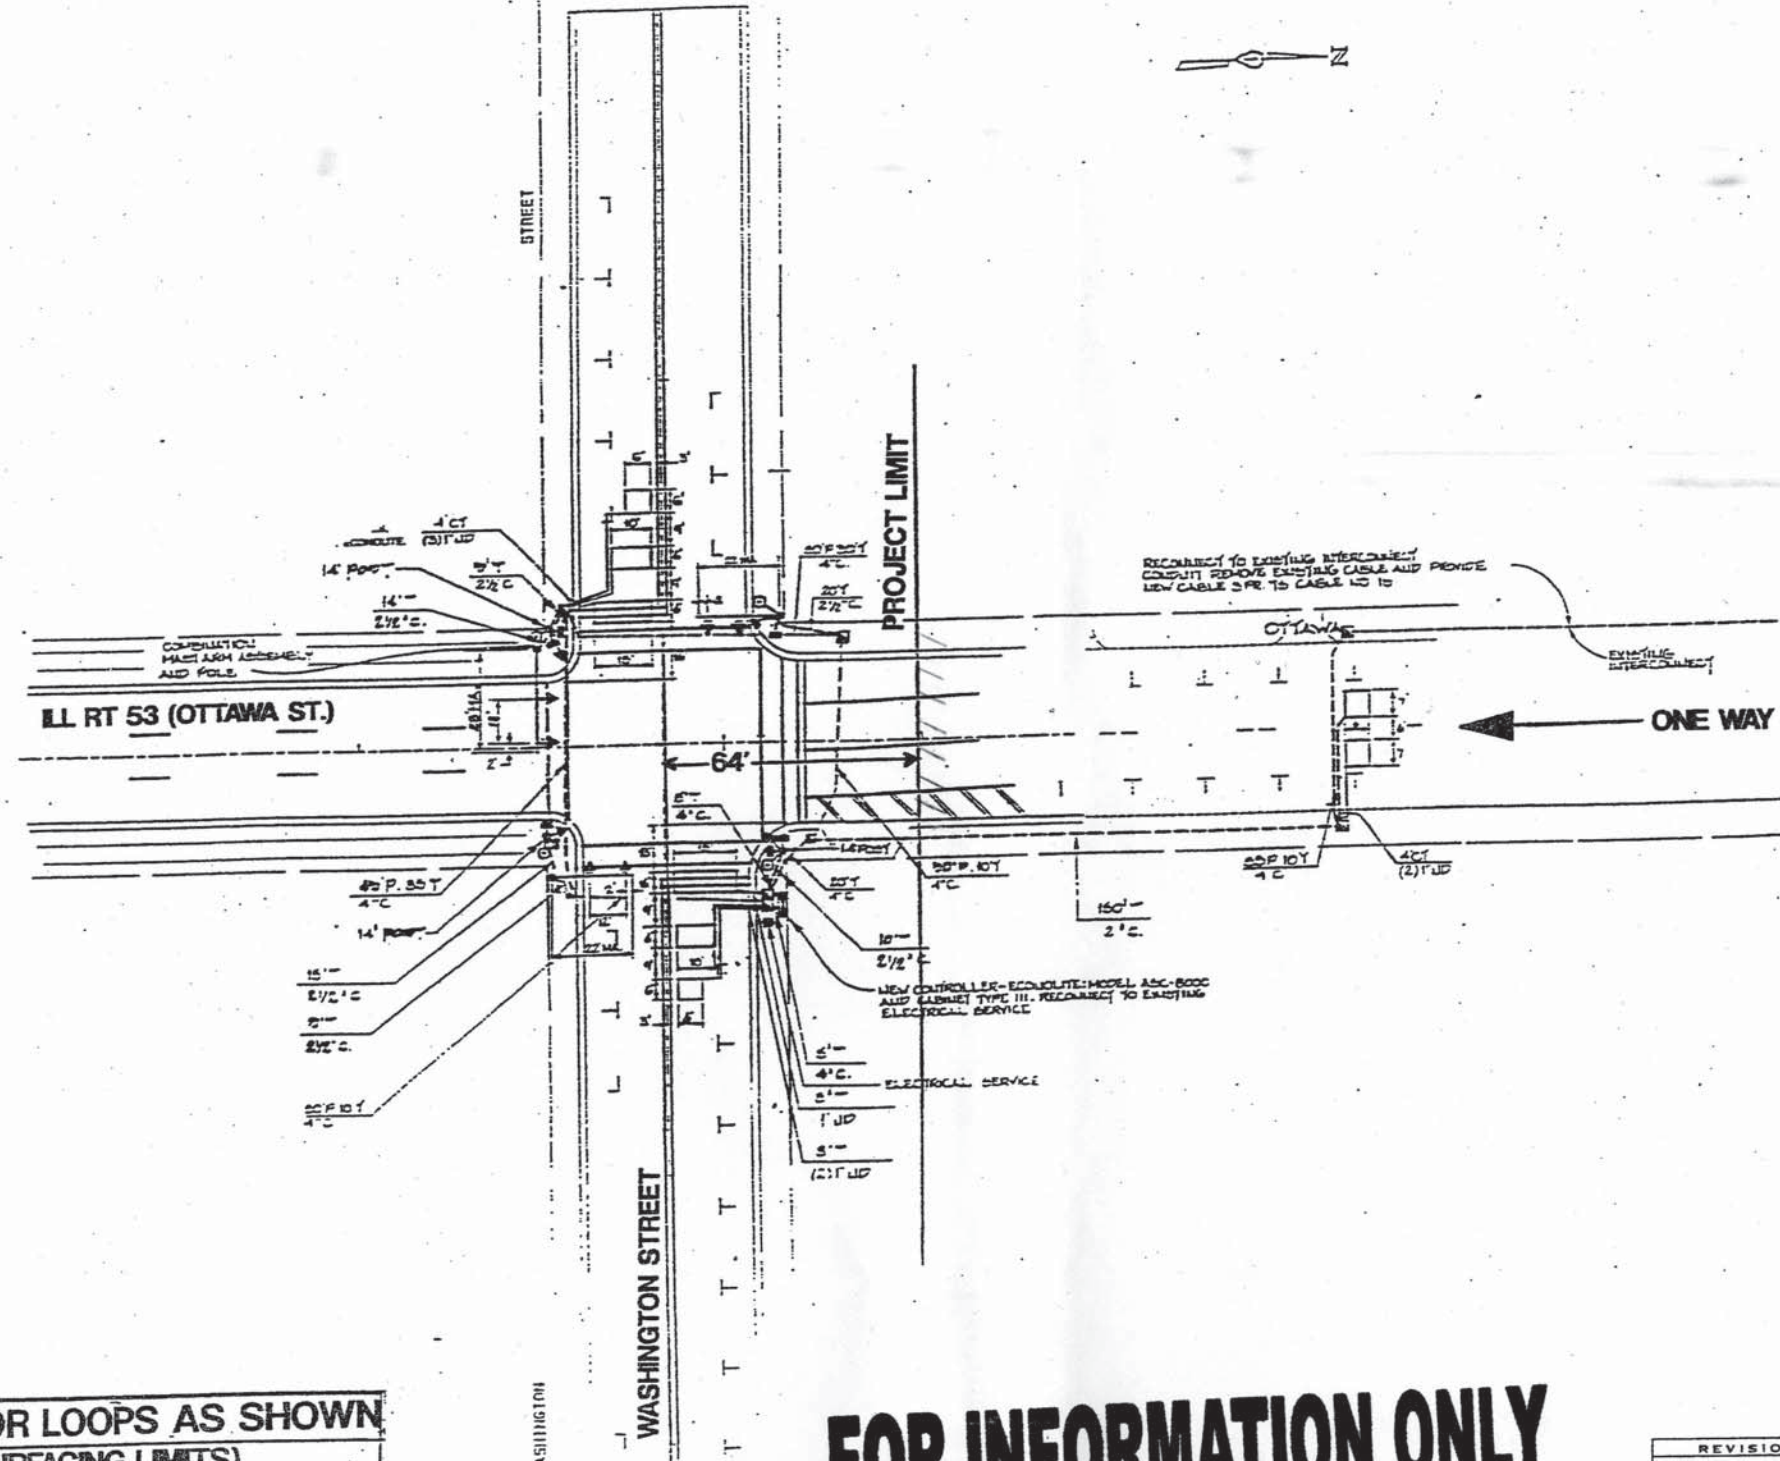

**NOTE:**  
 THIS PLAN IS FOR THE PURPOSE OF REPLACING THE DETECTOR LOOPS. ALL OTHER INFORMATION SHOWN IS NOT RELATED AND WILL BE DISREGARDED.

ILLINOIS DEPARTMENT OF TRANSPORTATION  
**DETECTOR LOOPS AT:  
 ILL. 53 (OTTAWA STREET  
 & WASHINGTON STREET**

REVISIONS	
NAME	DATE

SCALE: VERT. \_\_\_\_\_  
 HORIZ. \_\_\_\_\_  
 DATE \_\_\_\_\_ DRAWN BY \_\_\_\_\_  
 CHECKED BY \_\_\_\_\_

**FOR INFORMATION ONLY**

REPLACE ALL DETECTOR LOOPS AS SHOWN (WITHIN THE RESURFACING LIMITS)			
CODE NO.	QUANTITY	UNIT	ITEM
88600600	80	FOOT	DETECTOR LOOP REPLACEMENT