


FAP	SECTION	COUNTY	TOTAL SHEETS	SHEET NO.
TR	2610/5345	WILL.	36	13
STA.		TO STA.		
FED. ROAD DIST. NO. 1		ILLINOIS	FED. AID PROJECT	

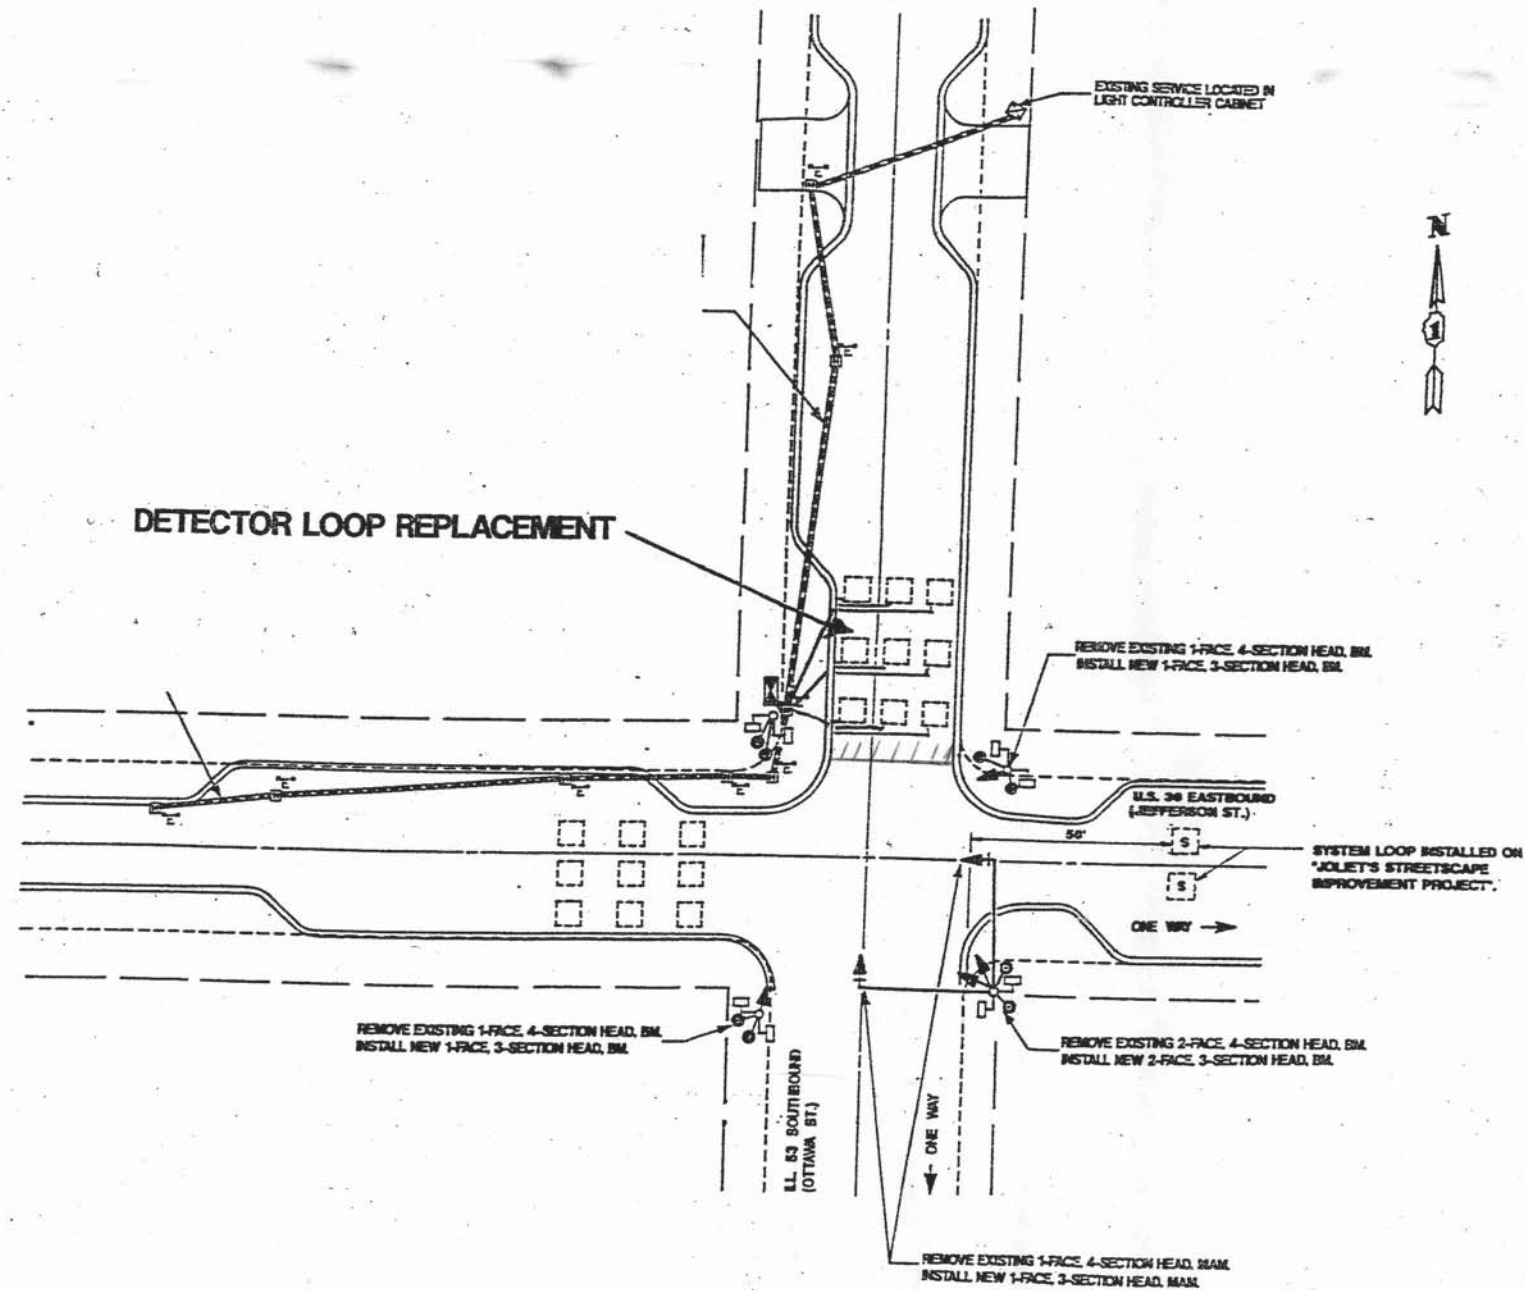

DETECTOR LOOP REPLACEMENT

**NOTE:**  
 THIS PLAN IS FOR THE PURPOSE OF REPLACING THE DETECTOR LOOPS. ALL OTHER INFORMATION SHOWN IS NOT RELATED AND WILL BE DISREGARDED.

ILLINOIS DEPARTMENT OF TRANSPORTATION

DETECTOR LOOPS AT:  
 US 30 EASTBOUND (JEFFERSON ST.)  
 & IL 53 SOUTHBOUND (OTTAWA ST.)

REVISIONS	
NAME	DATE

SCALE: VERT. \_\_\_\_\_  
 HORIZ. \_\_\_\_\_  
 DATE \_\_\_\_\_ DRAWN BY \_\_\_\_\_  
 CHECKED BY \_\_\_\_\_

**FOR INFORMATION ONLY**

REPLACE ALL DETECTOR LOOPS AS SHOWN  
 (WITHIN THE RESURFACING LIMITS)

CODE NO.	QUANTITY	UNIT	ITEM
88600600	288	FOOT	DETECTOR LOOP REPLACEMENT