


FAP	SECTION	COUNTY	TOTAL SHEETS	SHEET NO.
TD	2010-153	RS WILL	30	14
STA.	TO STA.			
SEE ROAD DIST NO. 1		ILLINOIS	SEE A&E PROJECT	

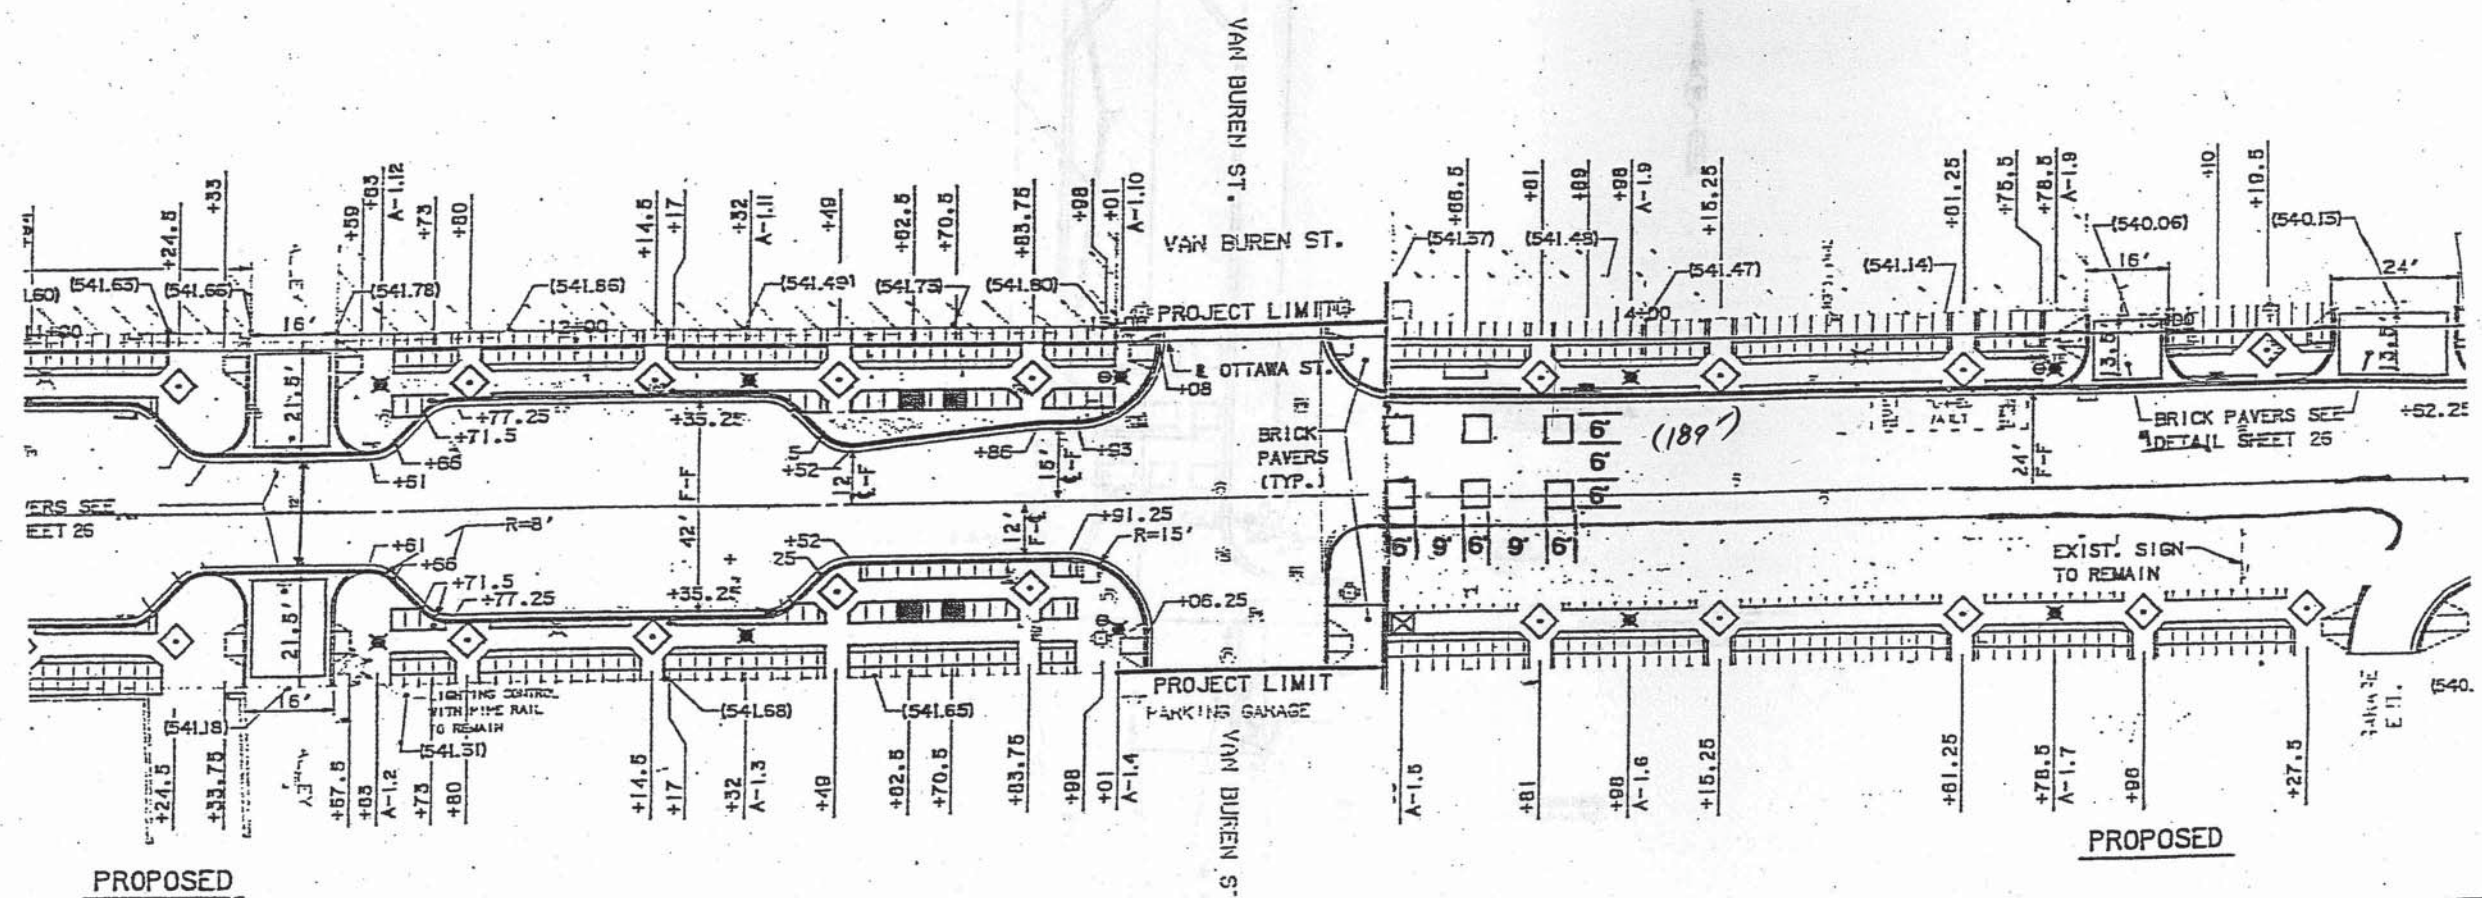

FOR INFORMATION ONLY

NOTE:
 THIS PLAN IS FOR THE PURPOSE OF REPLACING THE DETECTOR LOOPS. ALL OTHER INFORMATION SHOWN IS NOT RELATED AND WILL BE DISREGARDED.

**REPLACE ALL DETECTOR LOOPS AS SHOWN
 (WITHIN THE RESURFACING LIMITS)**

CODE NO.	QUANTITY	UNIT	ITEM
88600600	189	FOOT	DETECTOR LOOP REPLACEMENT

REVISIONS	
NAME	DATE

ILLINOIS DEPARTMENT OF TRANSPORTATION
**DETECTOR LOOPS AT:
 E. RT 53 (OTTAWA ST.) S.B.
 & VAN BUREN STREET**

SCALE: VERT. _____
 HORIZ. _____
 DATE _____

DRAWN BY _____
 CHECKED BY _____