

1. PROP. CONC. MEDIAN SURFACE, CURB, AND COMBINATION AND GUTTER REMOVAL
2. PROP. REMOVAL AND DISPOSAL OF UNSUITABLE MATERIAL
3. PROP. AGGREGATE SUBGRADE IMPROVEMENT 12"
4. PROP. HMA BASE COURSE, 10.5", IL-19, N90
5. PROP. POLYMERIZED LEVELING BINDER (MACHINE METHOD), IL-4.75, N50 - 1"
6. PROP. POLYMERIZED HMA SURFACE COURSE, STONE MATRIX ASPHALT N80 - 2"


1. PROP. CONC. MEDIAN SURFACE, CURB, AND COMBINATION AND GUTTER REMOVAL
2. PROP. REMOVAL AND DISPOSAL OF UNSUITABLE MATERIAL
3. PROP. AGGREGATE SUBGRADE IMPROVEMENT 12"
4. PROP. HMA BASE COURSE WIDENING, 10.5", IL-19, N90
5. PROP. POLYMERIZED LEVELING BINDER (MACHINE METHOD), IL-4.75, N50 - 1"
6. PROP. POLYMERIZED HMA SURFACE COURSE, STONE MATRIX ASPHALT N80 - 2"

**PAVEMENT MARKING LEGEND (SEE NOTE 1)**

- |                                                                         |   |
|-------------------------------------------------------------------------|---|
| ① THERMOPLASTIC PAVEMENT MARKING 4" WHITE LANE LINE (30' SKIP 10' DASH) | ⑦ THERMOPLASTIC PAVEMENT MARKING 8" WHITE LINE                                                                  |
| ② THERMOPLASTIC PAVEMENT MARKING 8" WHITE DOTTED LINE (9' SKIP 3' DASH) | ⑧ THERMOPLASTIC PAVEMENT MARKING 12" DIAGONAL WHITE LINE                                                        |
| ③ THERMOPLASTIC PAVEMENT MARKING 4" SOLID WHITE LINE                    | ⑨ THERMOPLASTIC PAVEMENT MARKING 12" DIAGONAL YELLOW LINE                                                       |
| ④ THERMOPLASTIC PAVEMENT MARKING 4" SOLID YELLOW LINE                   | ⑩ THERMOPLASTIC PAVEMENT MARKING 24" WHITE STOP BAR                                                             |
| ⑤ THERMOPLASTIC PAVEMENT MARKING 4" DOUBLE YELLOW LINE 11" C-C          | ⑪ THERMOPLASTIC PAVEMENT MARKING LETTERS AND SYMBOLS (TYP)                                                      |
| ⑥ THERMOPLASTIC PAVEMENT MARKING 6" WHITE LINE                          | ⑫ THERMOPLASTIC CROSSWALK PAVEMENT MARKING (6' LONGITUDINAL BARS) 12" WIDE AT 90 DEGREES 2' APART (SOLID WHITE) |

**LEGEND AND NOTES:**

1. REFER TO DISTRICT 1 TYPICAL PAVEMENT MARKINGS (TC-13) FOR ADDITIONAL INFORMATION.
  2. REFER TO DISTRICT 1 RAISED REFLECTIVE PAVEMENT MARKERS (TC-11) FOR ADDITIONAL INFORMATION.
  3. STOP BAR SHALL NOT EXTEND BEYOND MEDIAN
  4. SEE LANDSCAPING PLANS FOR SEEDING NOTES, TREE SCHEDULE, AND STAMPED COLORED PCC MEDIAN SURFACE DETAIL
- |   |   |
|---|---|
| SURFACE REMOVAL BUTT JOINT SEE BUTT JOINTS AND HMA TAPER DETAILS (BD32)                             | CONCRETE MEDIAN SURFACE REMOVAL AND REPLACEMENT WITH TOPSOIL AND SEED. SEE TYPICAL SECTIONS AND LANDSCAPING PLANS FOR DETAILS |
| LEFT TURN LANE EXTENSION.                                                                           | CONCRETE MEDIAN SURFACE REMOVAL AND REPLACEMENT WITH STAMPED COLORED PCC MEDIAN SURFACE.                                      |
| CONCRETE MEDIAN SURFACE REMOVAL AND REPLACEMENT WITH CONCRETE MEDIAN 5" THICK MEDIAN SURFACE DETAIL |   |

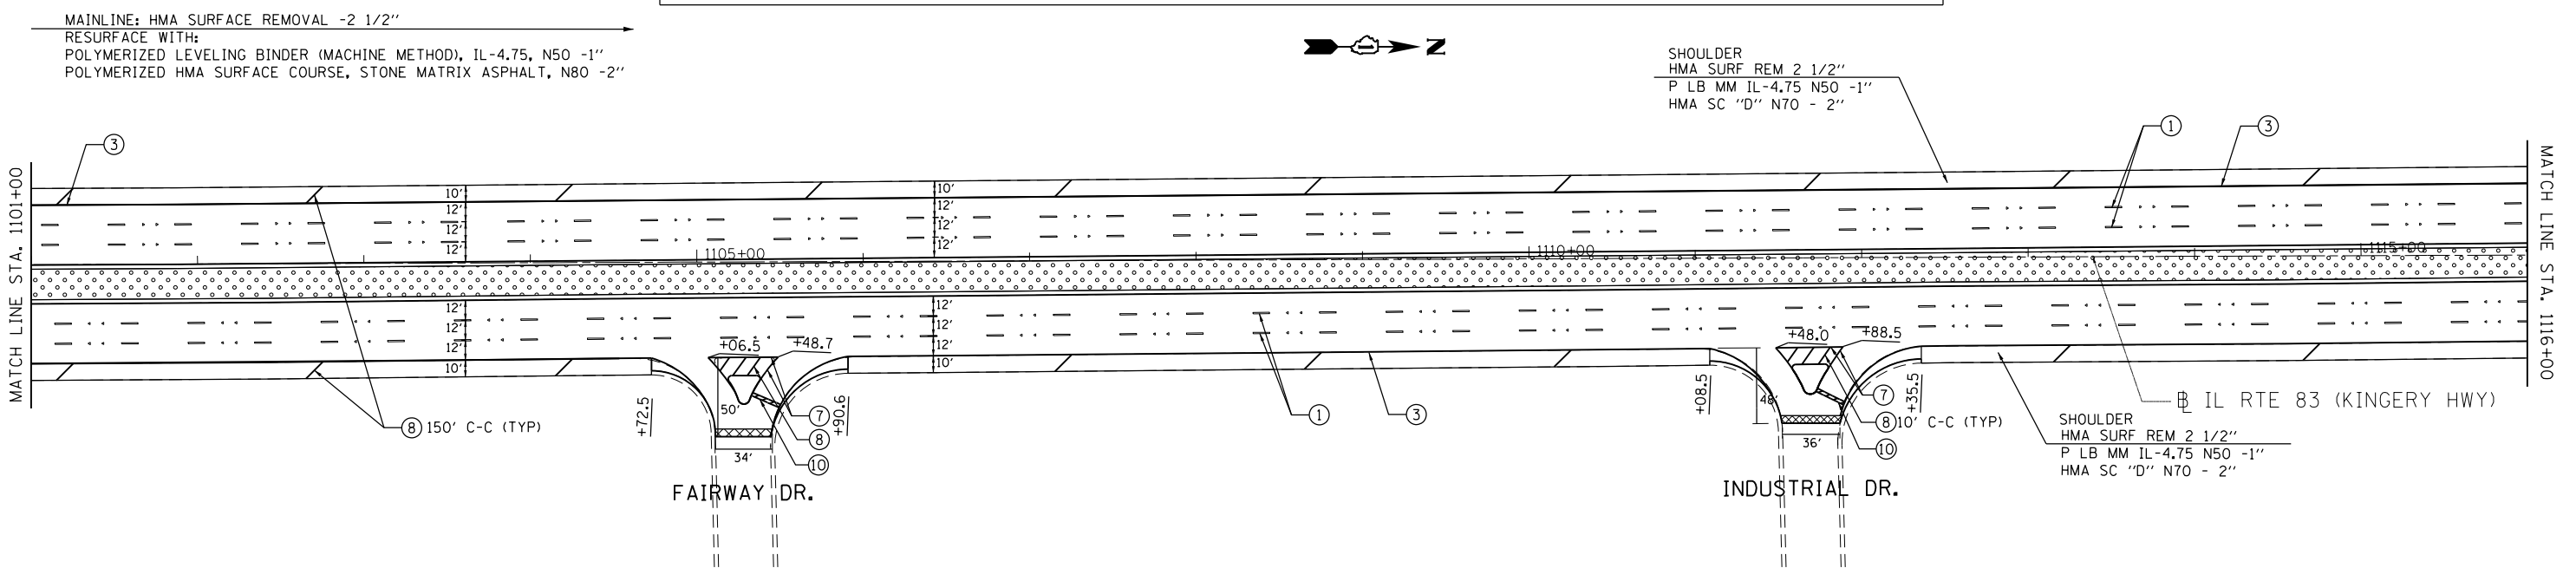

1. PROP. CONC. MEDIAN SURFACE, CURB, AND COMBINATION AND GUTTER REMOVAL
2. PROP. REMOVAL AND DISPOSAL OF UNSUITABLE MATERIAL
3. PROP. AGGREGATE SUBGRADE IMPROVEMENT 12"

FILE NAME =	USER NAME = ledezmar	DESIGNED -	REVISED - RL 3/15/2013	<b>STATE OF ILLINOIS DEPARTMENT OF TRANSPORTATION</b>	<b>IL ROUTE 83 IL 19 (IRVING PARK RD) TO IL 72 (OAKTON ST.) ROADWAY AND PAVEMENT MARKING PLANS</b>		F.A.P. RTE.	SECTION	COUNTY	TOTAL SHEETS	SHEET NO.
ca:\pwwork\pwwork\ledezmar\d0315650\11111111-sh-t-plan.dgn		DRAWN -	REVISED -		344	540R-RS-2	DUPAGE&COOK	49	12	CONTRACT NO. 60N49	
PLOT SCALE = 100.0000' / 1" =		CHECKED -	REVISED -		SCALE: SHEET OF SHEETS STA. 1086+00 TO STA. 1116+00		ILLINOIS FED. AID PROJECT				
MODELNAME =	PLOT DATE = 3/15/2013	DATE -	REVISED -								