


PAVEMENT MARKING LEGEND (SEE NOTE 1)

- ① THERMOPLASTIC PAVEMENT MARKING 4" WHITE LANE LINE (30' SKIP 10' DASH)
- ② THERMOPLASTIC PAVEMENT MARKING 8" WHITE DOTTED LINE (9' SKIP 3' DASH)
- ③ THERMOPLASTIC PAVEMENT MARKING 4" SOLID WHITE LINE
- ④ THERMOPLASTIC PAVEMENT MARKING 4" SOLID YELLOW LINE
- ⑤ THERMOPLASTIC PAVEMENT MARKING 4" DOUBLE YELLOW LINE 11" C-C
- ⑥ THERMOPLASTIC PAVEMENT MARKING 6" WHITE LINE
- ⑦ THERMOPLASTIC PAVEMENT MARKING 8" WHITE LINE
- ⑧ THERMOPLASTIC PAVEMENT MARKING 12" DIAGONAL WHITE LINE
- ⑨ THERMOPLASTIC PAVEMENT MARKING 12" DIAGONAL YELLOW LINE
- ⑩ THERMOPLASTIC PAVEMENT MARKING 24" WHITE STOP BAR
- ⑪ THERMOPLASTIC PAVEMENT MARKING LETTERS AND SYMBOLS (TYP)
- ⑫ THERMOPLASTIC CROSSWALK PAVEMENT MARKING (6' LONGITUDINAL BARS) 12" WIDE AT 90 DEGREES 2' APART (SOLID WHITE)

LEGEND AND NOTES:

1. REFER TO DISTRICT 1 TYPICAL PAVEMENT MARKINGS (TC-13) FOR ADDITIONAL INFORMATION.
 2. REFER TO DISTRICT 1 RAISED REFLECTIVE PAVEMENT MARKERS (TC-11) FOR ADDITIONAL INFORMATION.
 3. STOP BAR SHALL NOT EXTEND BEYOND MEDIAN.
 4. SEE LANDSCAPING PLANS FOR SEEDING NOTES, TREE SCHEDULE, AND STAMPED COLORED PCC MEDIAN SURFACE DETAIL.
- SURFACE REMOVAL BUTT JOINTS AND HMA TAPER DETAILS (BD32)
 - LEFT TURN LANE EXTENSION.
 - CONCRETE MEDIAN SURFACE REMOVAL AND REPLACEMENT WITH CONCRETE MEDIAN 5" THICK
 - CONCRETE MEDIAN SURFACE REMOVAL AND REPLACEMENT WITH TOPSOIL AND SEED. SEE TYPICAL SECTIONS AND LANDSCAPING PLANS FOR DETAILS
 - CONCRETE MEDIAN SURFACE REMOVAL AND REPLACEMENT WITH STAMPED COLORED PCC MEDIAN SURFACE.

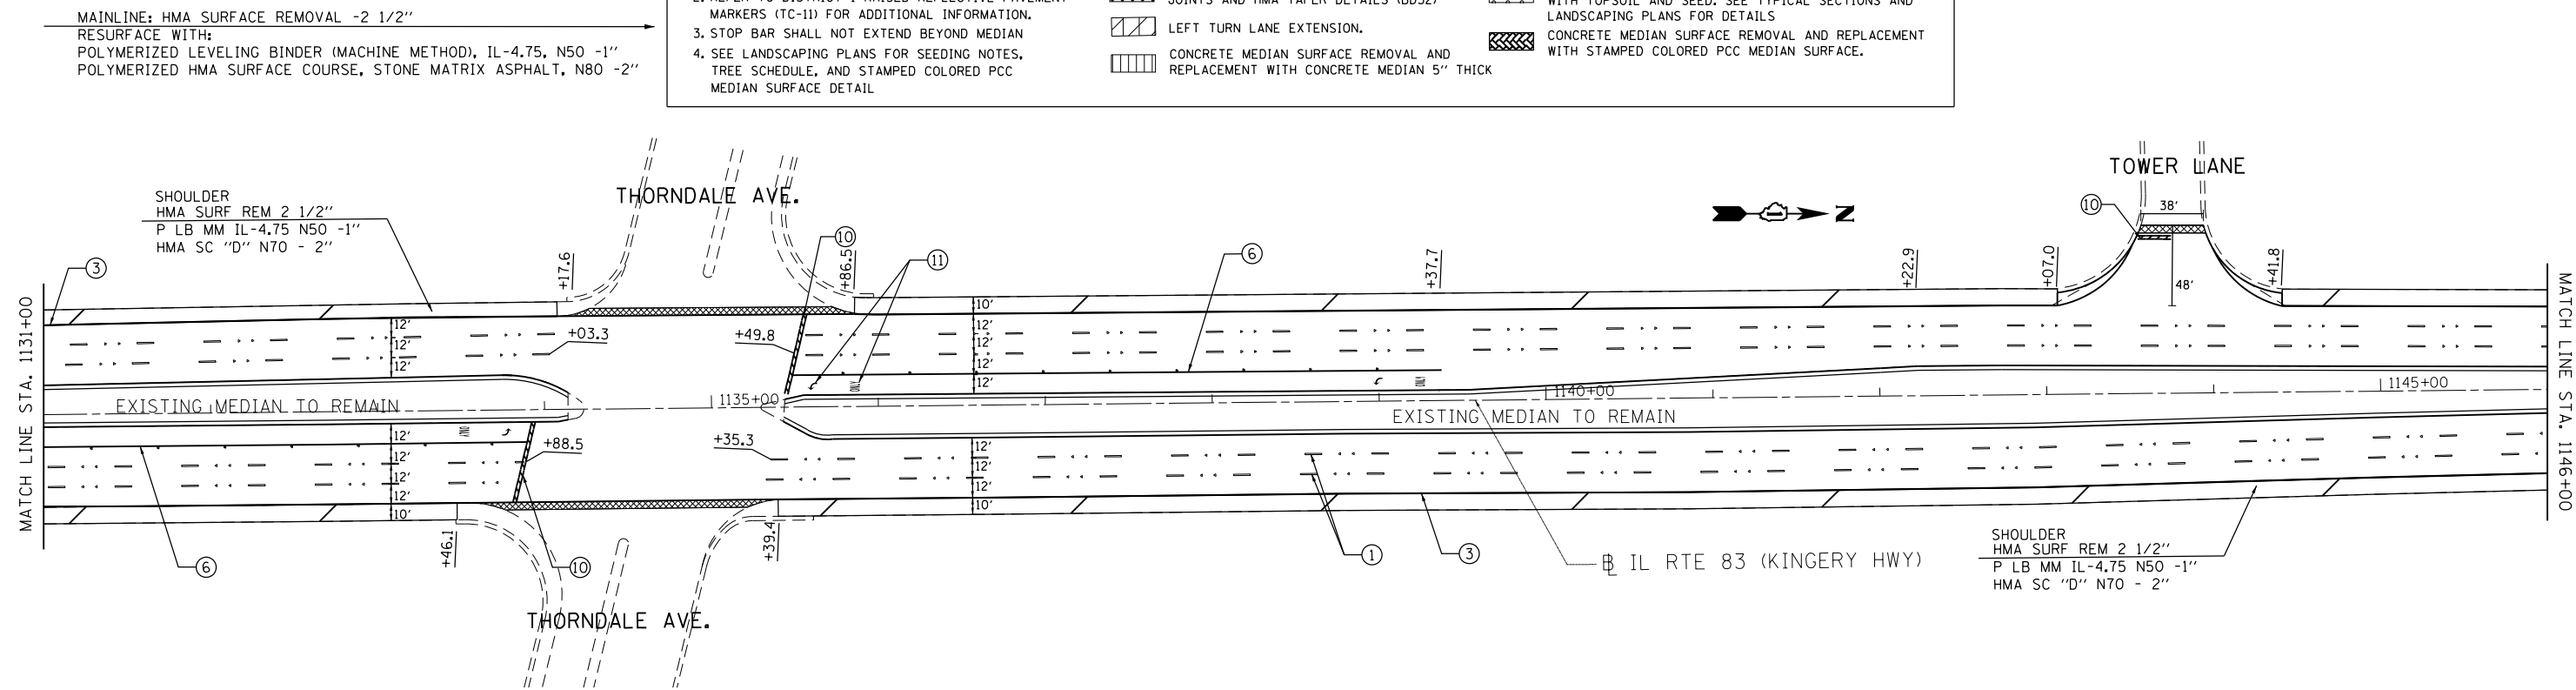

FILE NAME =	USER NAME = ldezarm	DESIGNED -	REVISED - RL 3/15/2013	STATE OF ILLINOIS DEPARTMENT OF TRANSPORTATION	IL ROUTE 83 IL 19 (IRVING PARK RD) TO IL 72 (OAKTON ST.) ROADWAY AND PAVEMENT MARKING PLANS	F.A.P. RTE.	SECTION	COUNTY	TOTAL SHEETS	SHEET NO.
es:\pwork\pwork\ldezarm\0315650\03151911-shr-plan.dgn	DRAWN -	REVISED -	344			540R-RS-2	DUPAGE & COOK	49	13	
PLOT SCALE = 100.0000' / 1".	CHECKED -	REVISED -	CONTRACT NO. 60N49							
\$MODELNAME\$	DATE -	REVISED -	ILLINOIS FED. AID PROJECT							