


MAINLINE: HMA SURFACE REMOVAL -2 1/2"
 RESURFACE WITH:
 POLYMERIZED LEVELING BINDER (MACHINE METHOD), IL-4.75, N50 -1"
 POLYMERIZED HMA SURFACE COURSE, STONE MATRIX ASPHALT, N80 -2"

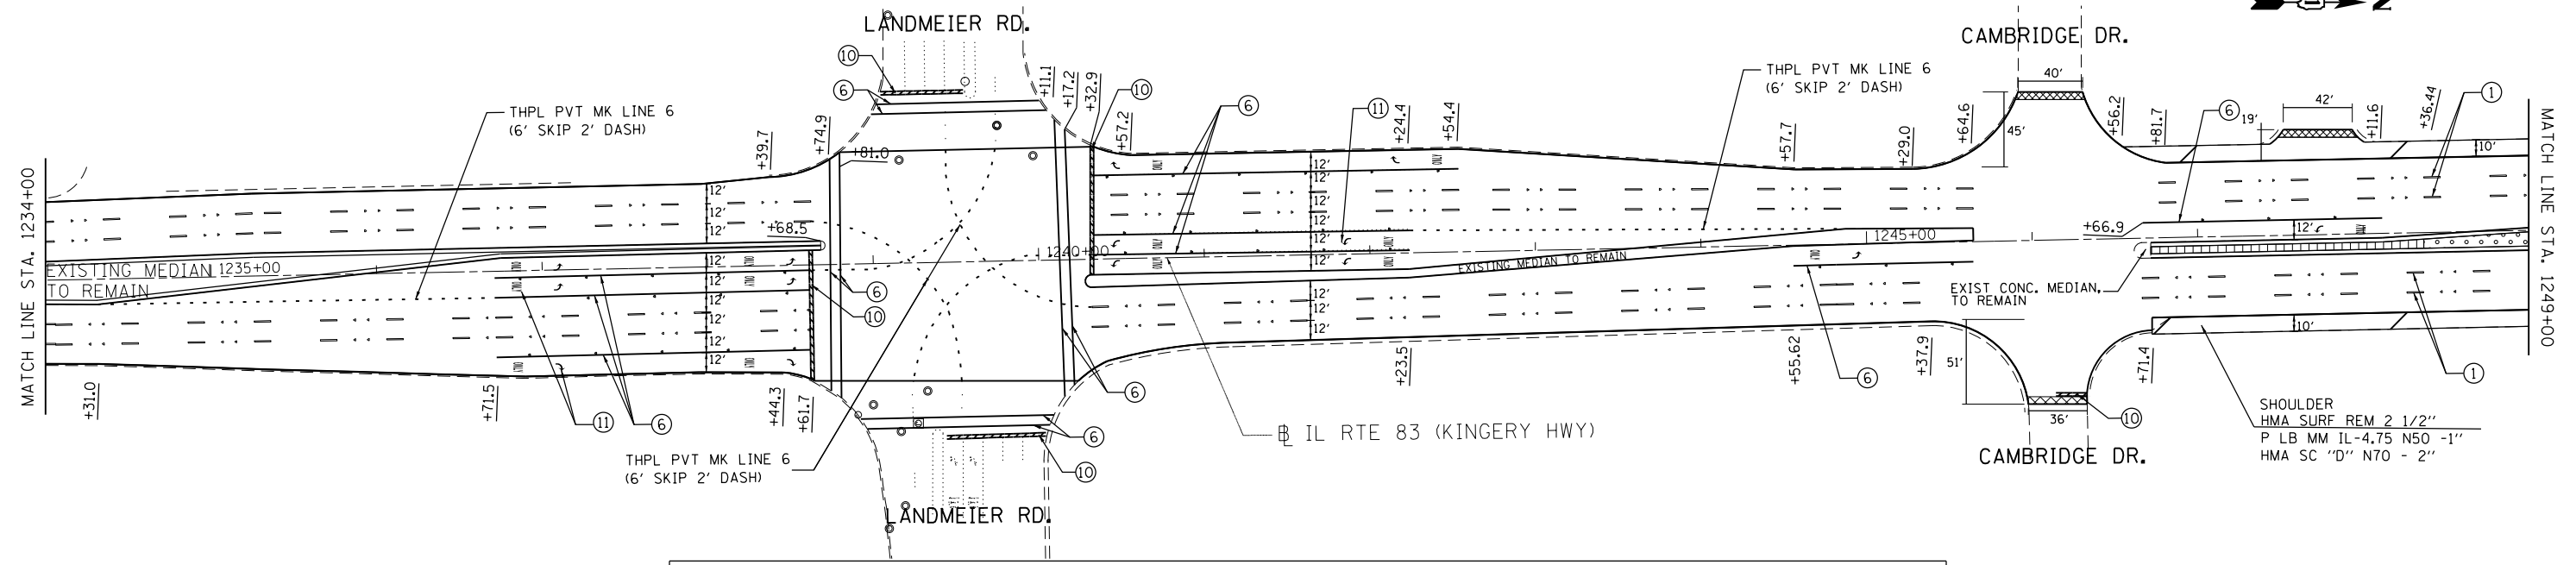

PAVEMENT MARKING LEGEND (SEE NOTE 1)


① THERMOPLASTIC PAVEMENT MARKING 4" WHITE LANE LINE (30' SKIP 10' DASH)	⑦ THERMOPLASTIC PAVEMENT MARKING 8" WHITE LINE
② THERMOPLASTIC PAVEMENT MARKING 8" WHITE DOTTED LINE (9' SKIP 3' DASH)	⑧ THERMOPLASTIC PAVEMENT MARKING 12" DIAGONAL WHITE LINE
③ THERMOPLASTIC PAVEMENT MARKING 4" SOLID WHITE LINE	⑨ THERMOPLASTIC PAVEMENT MARKING 12" DIAGONAL YELLOW LINE
④ THERMOPLASTIC PAVEMENT MARKING 4" SOLID YELLOW LINE	⑩ THERMOPLASTIC PAVEMENT MARKING 24" WHITE STOP BAR
⑤ THERMOPLASTIC PAVEMENT MARKING 4" DOUBLE YELLOW LINE 11" C-C	⑪ THERMOPLASTIC PAVEMENT MARKING LETTERS AND SYMBOLS (TYP)
⑥ THERMOPLASTIC PAVEMENT MARKING 6" WHITE LINE	⑫ THERMOPLASTIC CROSSWALK PAVEMENT MARKING (6' LONGITUDINAL BARS) 12" WIDE AT 90 DEGREES 2' APART (SOLID WHITE)

LEGEND AND NOTES:

- REFER TO DISTRICT 1 TYPICAL PAVEMENT MARKINGS (TC-13) FOR ADDITIONAL INFORMATION.
- REFER TO DISTRICT 1 RAISED REFLECTIVE PAVEMENT MARKERS (TC-11) FOR ADDITIONAL INFORMATION.
- STOP BAR SHALL NOT EXTEND BEYOND MEDIAN
- SEE LANDSCAPING PLANS FOR SEEDING NOTES, TREE SCHEDULE, AND STAMPED COLORED PCC MEDIAN SURFACE DETAIL

SURFACE REMOVAL BUTT JOINT SEE BUTT JOINTS AND HMA TAPER DETAILS (BD32)	CONCRETE MEDIAN SURFACE REMOVAL AND REPLACEMENT WITH TOPSOIL AND SEED. SEE TYPICAL SECTIONS AND LANDSCAPING PLANS FOR DETAILS
LEFT TURN LANE EXTENSION.	CONCRETE MEDIAN SURFACE REMOVAL AND REPLACEMENT WITH STAMPED COLORED PCC MEDIAN SURFACE.
CONCRETE MEDIAN SURFACE REMOVAL AND REPLACEMENT WITH CONCRETE MEDIAN 5" THICK	

MAINLINE: HMA SURFACE REMOVAL -2 1/2"
 RESURFACE WITH:
 POLYMERIZED LEVELING BINDER (MACHINE METHOD), IL-4.75, N50 -1"
 POLYMERIZED HMA SURFACE COURSE, STONE MATRIX ASPHALT, N80 -2"

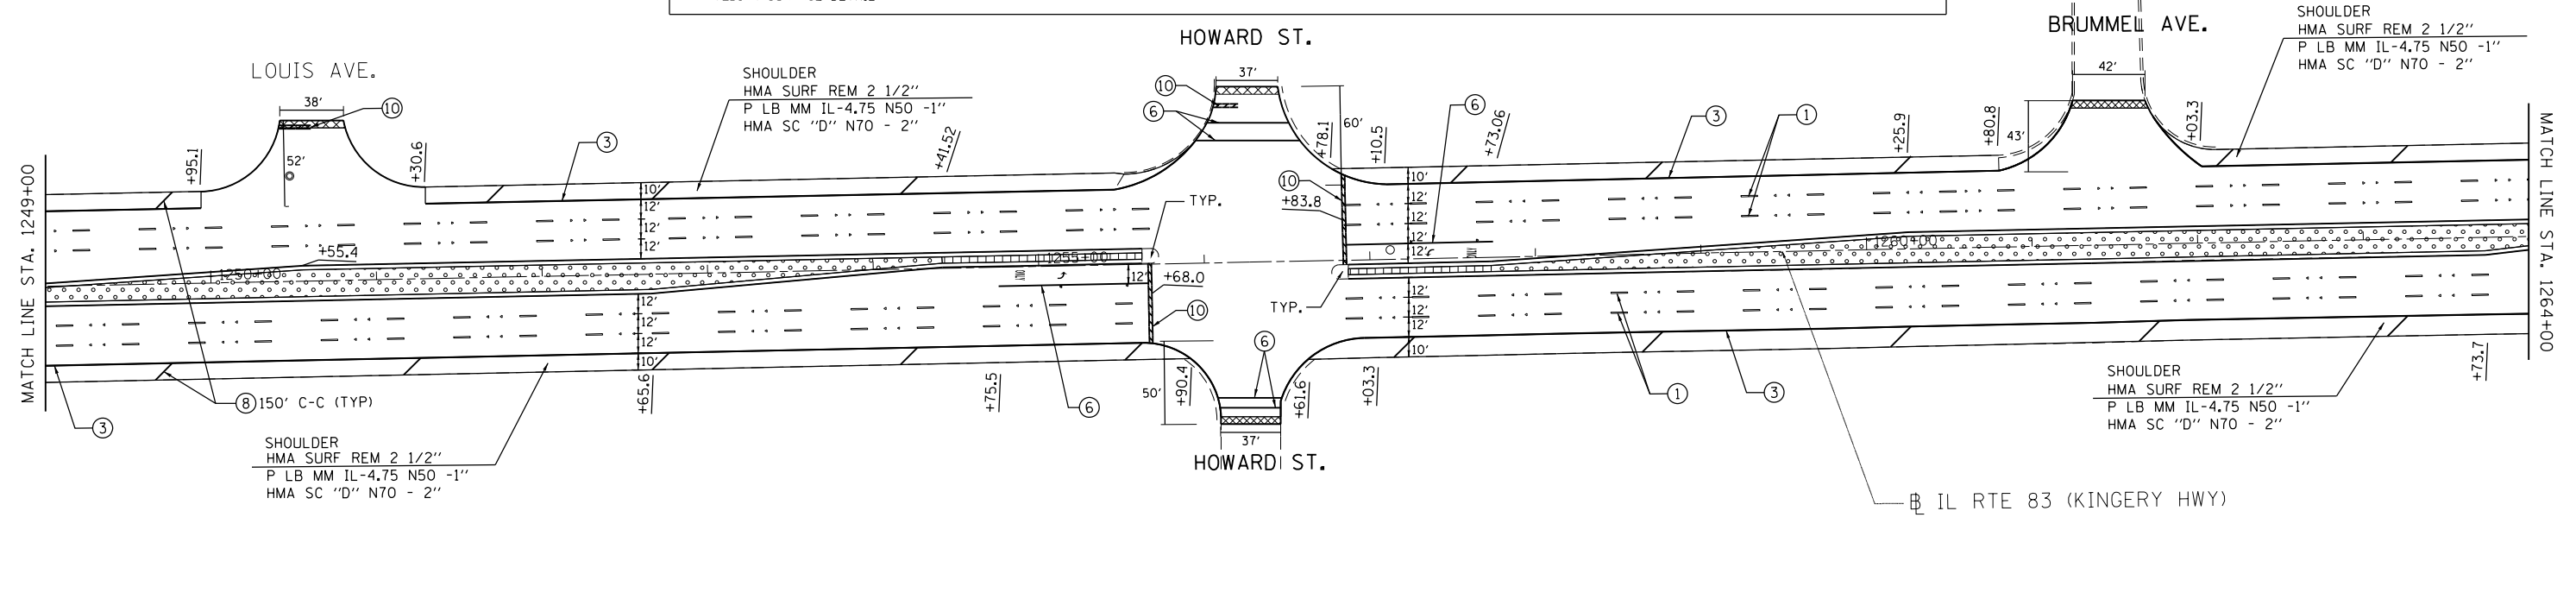

FILE NAME =	USER NAME = ledezmar	DESIGNED -	REVISED - RL 3/15/2013	STATE OF ILLINOIS DEPARTMENT OF TRANSPORTATION	IL ROUTE 83 IL 19 (IRVING PARK RD) TO IL 72 (OAKTON ST.) ROADWAY AND PAVEMENT MARKING PLANS			F.A.P. RTE.	SECTION	COUNTY	TOTAL SHEETS	SHEET NO.	
MODELNAME =	PLT DATE = 3/15/2013	DRAWN -	REVISED -		SCALE:	SHEET	OF	SHEETS	344	540R-RS-2	DUPAGE&COOK	49	17
		CHECKED -	REVISED -		STA. 1234+00	TO STA. 1264+00		ILLINOIS FED. AID PROJECT		CONTRACT NO. 60N49			
		DATE -	REVISED -										