
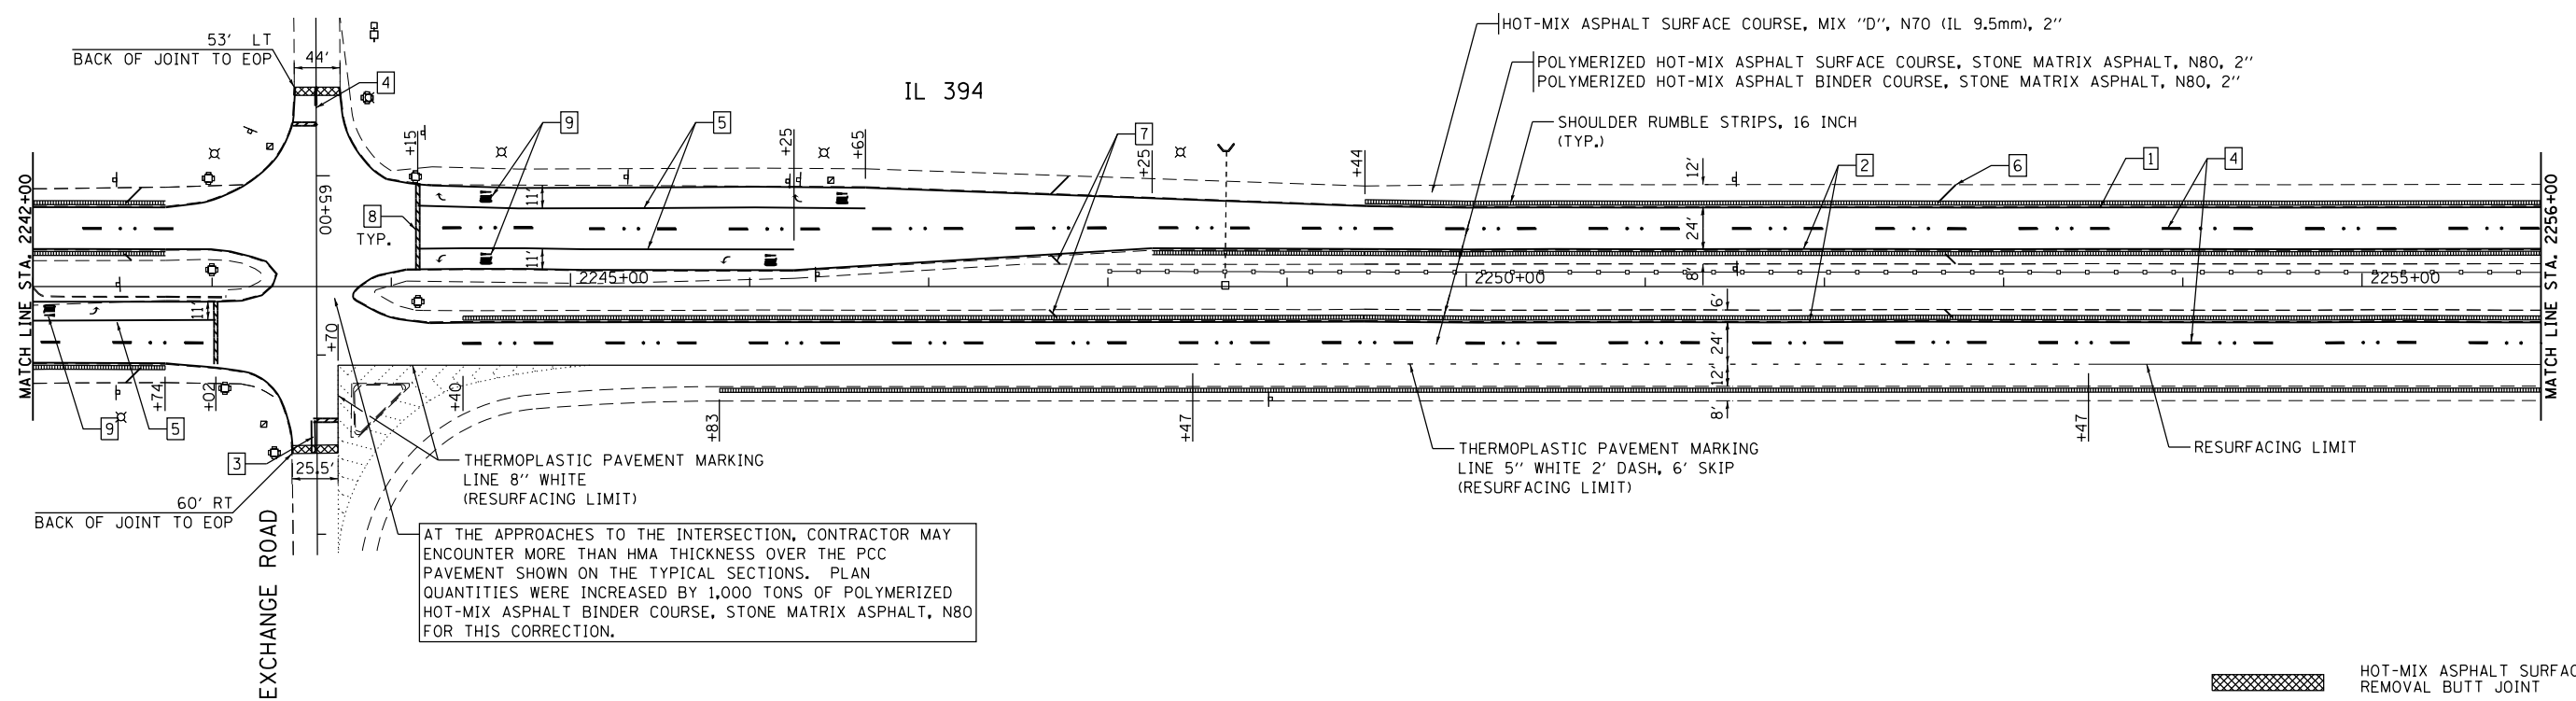


PAVEMENT MARKING LEGEND

- 1 THERMOPLASTIC PAVEMENT MARKING - LINE 4" WHITE SOLID
- 2 THERMOPLASTIC PAVEMENT MARKING - LINE 4" YELLOW SOLID
- 3 THERMOPLASTIC PAVEMENT MARKING - LINE 4" DOUBLE YELLOW, 2 @ 11" C-C W/ 2 AMBER 2-WAY RPM'S, 80' C-C
- 4 THERMOPLASTIC PAVEMENT MARKING - LINE 5" WHITE SKIP DASH 10' DASH, 30' SKIP W/2 CRYSTAL/OPAQUE RPM, 80' C-C
- 5 THERMOPLASTIC PAVEMENT MARKING - LINE 6" WHITE
- 6 THERMOPLASTIC PAVEMENT MARKING - LINE 12" WHITE @ 45 DEGREE, 500' C-C
- 7 THERMOPLASTIC PAVEMENT MARKING - LINE 12" YELLOW @ 45 DEGREE, 500' C-C
- 8 THERMOPLASTIC PAVEMENT MARKING - LINE 24" WHITE
- 9 THERMOPLASTIC PAVEMENT MARKING - LETTERS & SYMBOLS

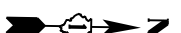

HOT-MIX ASPHALT SURFACE REMOVAL BUTT JOINT

H:\Jobs\2009\20093023-47\CAD_Site\Site\00\06\06\3-sht-Plan09.dgn 12/10/2012 2:01:55 PM



USER NAME = 1485	DESIGNED - EF	REVISED -
DRAWN - EF	REVISIONS -	
CHECKED - RS	REVISIONS -	
DATE - 12-20-2012	REVISIONS -	

**STATE OF ILLINOIS
DEPARTMENT OF TRANSPORTATION**

**IL 394 STEGER ROAD TO S. OF ELMSCOURT LANE
ROADWAY AND PAVEMENT MARKING PLANS**

SCALE: 1"=50' SHEET 9 OF 12 SHEETS STA. 2230+00 TO STA. 2256+00

F.A.P. RTE.	SECTION	COUNTY	TOTAL SHEETS	SHEET NO.
332	10A-RS-2	WILL	28	15
CONTRACT NO. 60N63				
ILLINOIS FED. AID PROJECT				