


**PAVEMENT MARKING LEGEND**

- 1 THERMOPLASTIC PAVEMENT MARKING - LINE 4" WHITE SOLID
- 2 THERMOPLASTIC PAVEMENT MARKING - LINE 4" YELLOW SOLID
- 3 THERMOPLASTIC PAVEMENT MARKING - LINE 4" DOUBLE YELLOW, 2 @ 11" C-C W/ 2 AMBER 2-WAY RPM'S, 80' C-C
- 4 THERMOPLASTIC PAVEMENT MARKING - LINE 5" WHITE SKIP DASH 10' DASH, 30' SKIP W/2 CRYSTAL/OPAQUE RPM, 80' C-C
- 5 THERMOPLASTIC PAVEMENT MARKING - LINE 6" WHITE
- 6 THERMOPLASTIC PAVEMENT MARKING - LINE 12" WHITE @ 45 DEGREE, 500' C-C
- 7 THERMOPLASTIC PAVEMENT MARKING - LINE 12" YELLOW @ 45 DEGREE, 500' C-C
- 8 THERMOPLASTIC PAVEMENT MARKING - LINE 24" WHITE
- 9 THERMOPLASTIC PAVEMENT MARKING - LETTERS & SYMBOLS

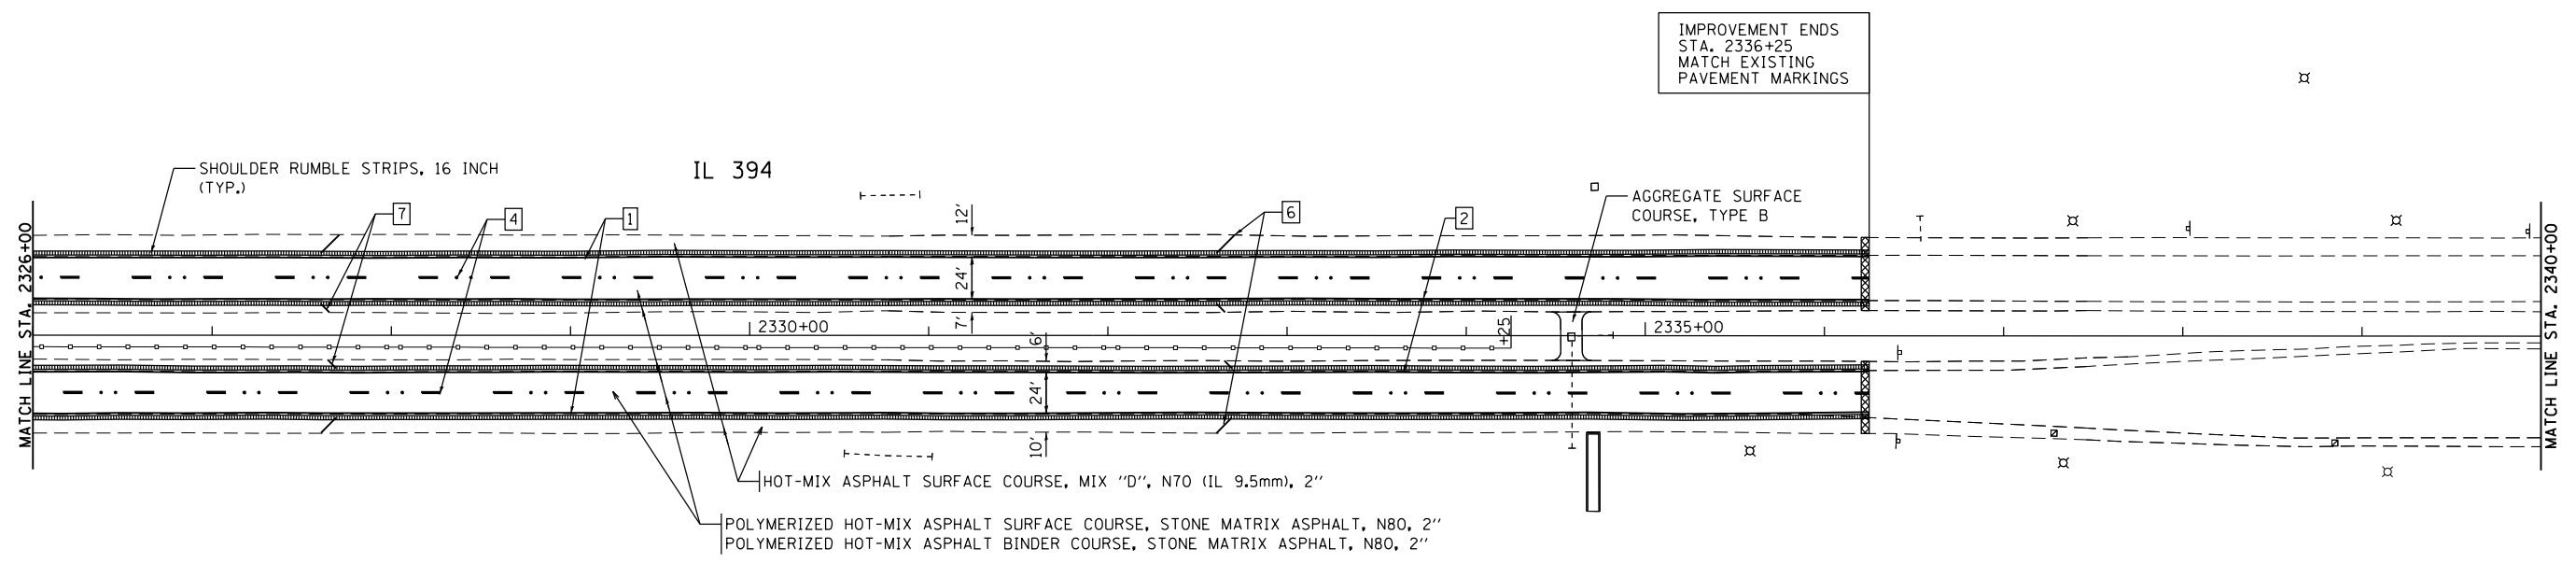

HOT-MIX ASPHALT SURFACE REMOVAL BUTT JOINT

H:\Jobs\2009\20093023-47\CAD\Site\ dgn\00\06063-sht-Plan12.dgn 12/10/2012 2:01:57 PM

<b>GRAF</b> 8501 N. Higgins Road Suite 280 Chicago, Illinois 60631 (773) 399-0112	USER NAME = 1485	DESIGNED - EF	REVISED -	<b>STATE OF ILLINOIS DEPARTMENT OF TRANSPORTATION</b>	<b>IL 394 STEGER ROAD TO S. OF ELMSCOURT LANE ROADWAY AND PAVEMENT MARKING PLANS</b>	F.A.P. RTE. 332	SECTION 10A-RS-2	COUNTY WILL	TOTAL SHEETS 28	SHEET NO. 18
	PLOT SCALE = 100.0017' / in.	CHECKED - RS	REVISIED -			SCALE: 1"=50'	SHEET 12 OF 12 SHEETS	STA. 2312+00 TO 2340+00	CONTRACT NO. 60N63	
	PLOT DATE = 12/10/2012	DATE - 12-20-2012	REVISIED -							