



TRAFFIC SIGNAL LEGEND

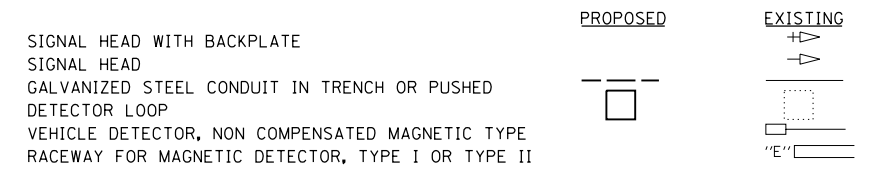

WORK SHALL MEET THE REQUIREMENTS OF THE SPECIAL PROVISION, "TRAFFIC SIGNAL SPECIFICATIONS FOR DETECTOR LOOP REPLACEMENT AND/OR INSTALLATION ON ROADWAY GRINDING, RESURFACING AND PATCHING OPERATIONS". SPECIAL ATTENTION MUST BE MADE TO THE SECTIONS "INSPECTION OF CONSTRUCTION" AND "DETECTOR LOOP REPLACEMENT" FOR INSTALLATION AND INSPECTION REQUIREMENTS. LOOP REPLACEMENT WORK THAT DOES NOT MEET THE CONTRACT REQUIREMENTS SHALL NOT BE PAID. WORK NECESSARY TO COMPLETE THE LOOP REPLACEMENT WORK MAY BE ASSIGNED BY THE ENGINEER TO IDOT'S ELECTRICAL MAINTENANCE CONTRACTOR (EMC); ALL RELATED COSTS WILL BE THE RESPONSIBILITY OF THE CONTRACTOR.

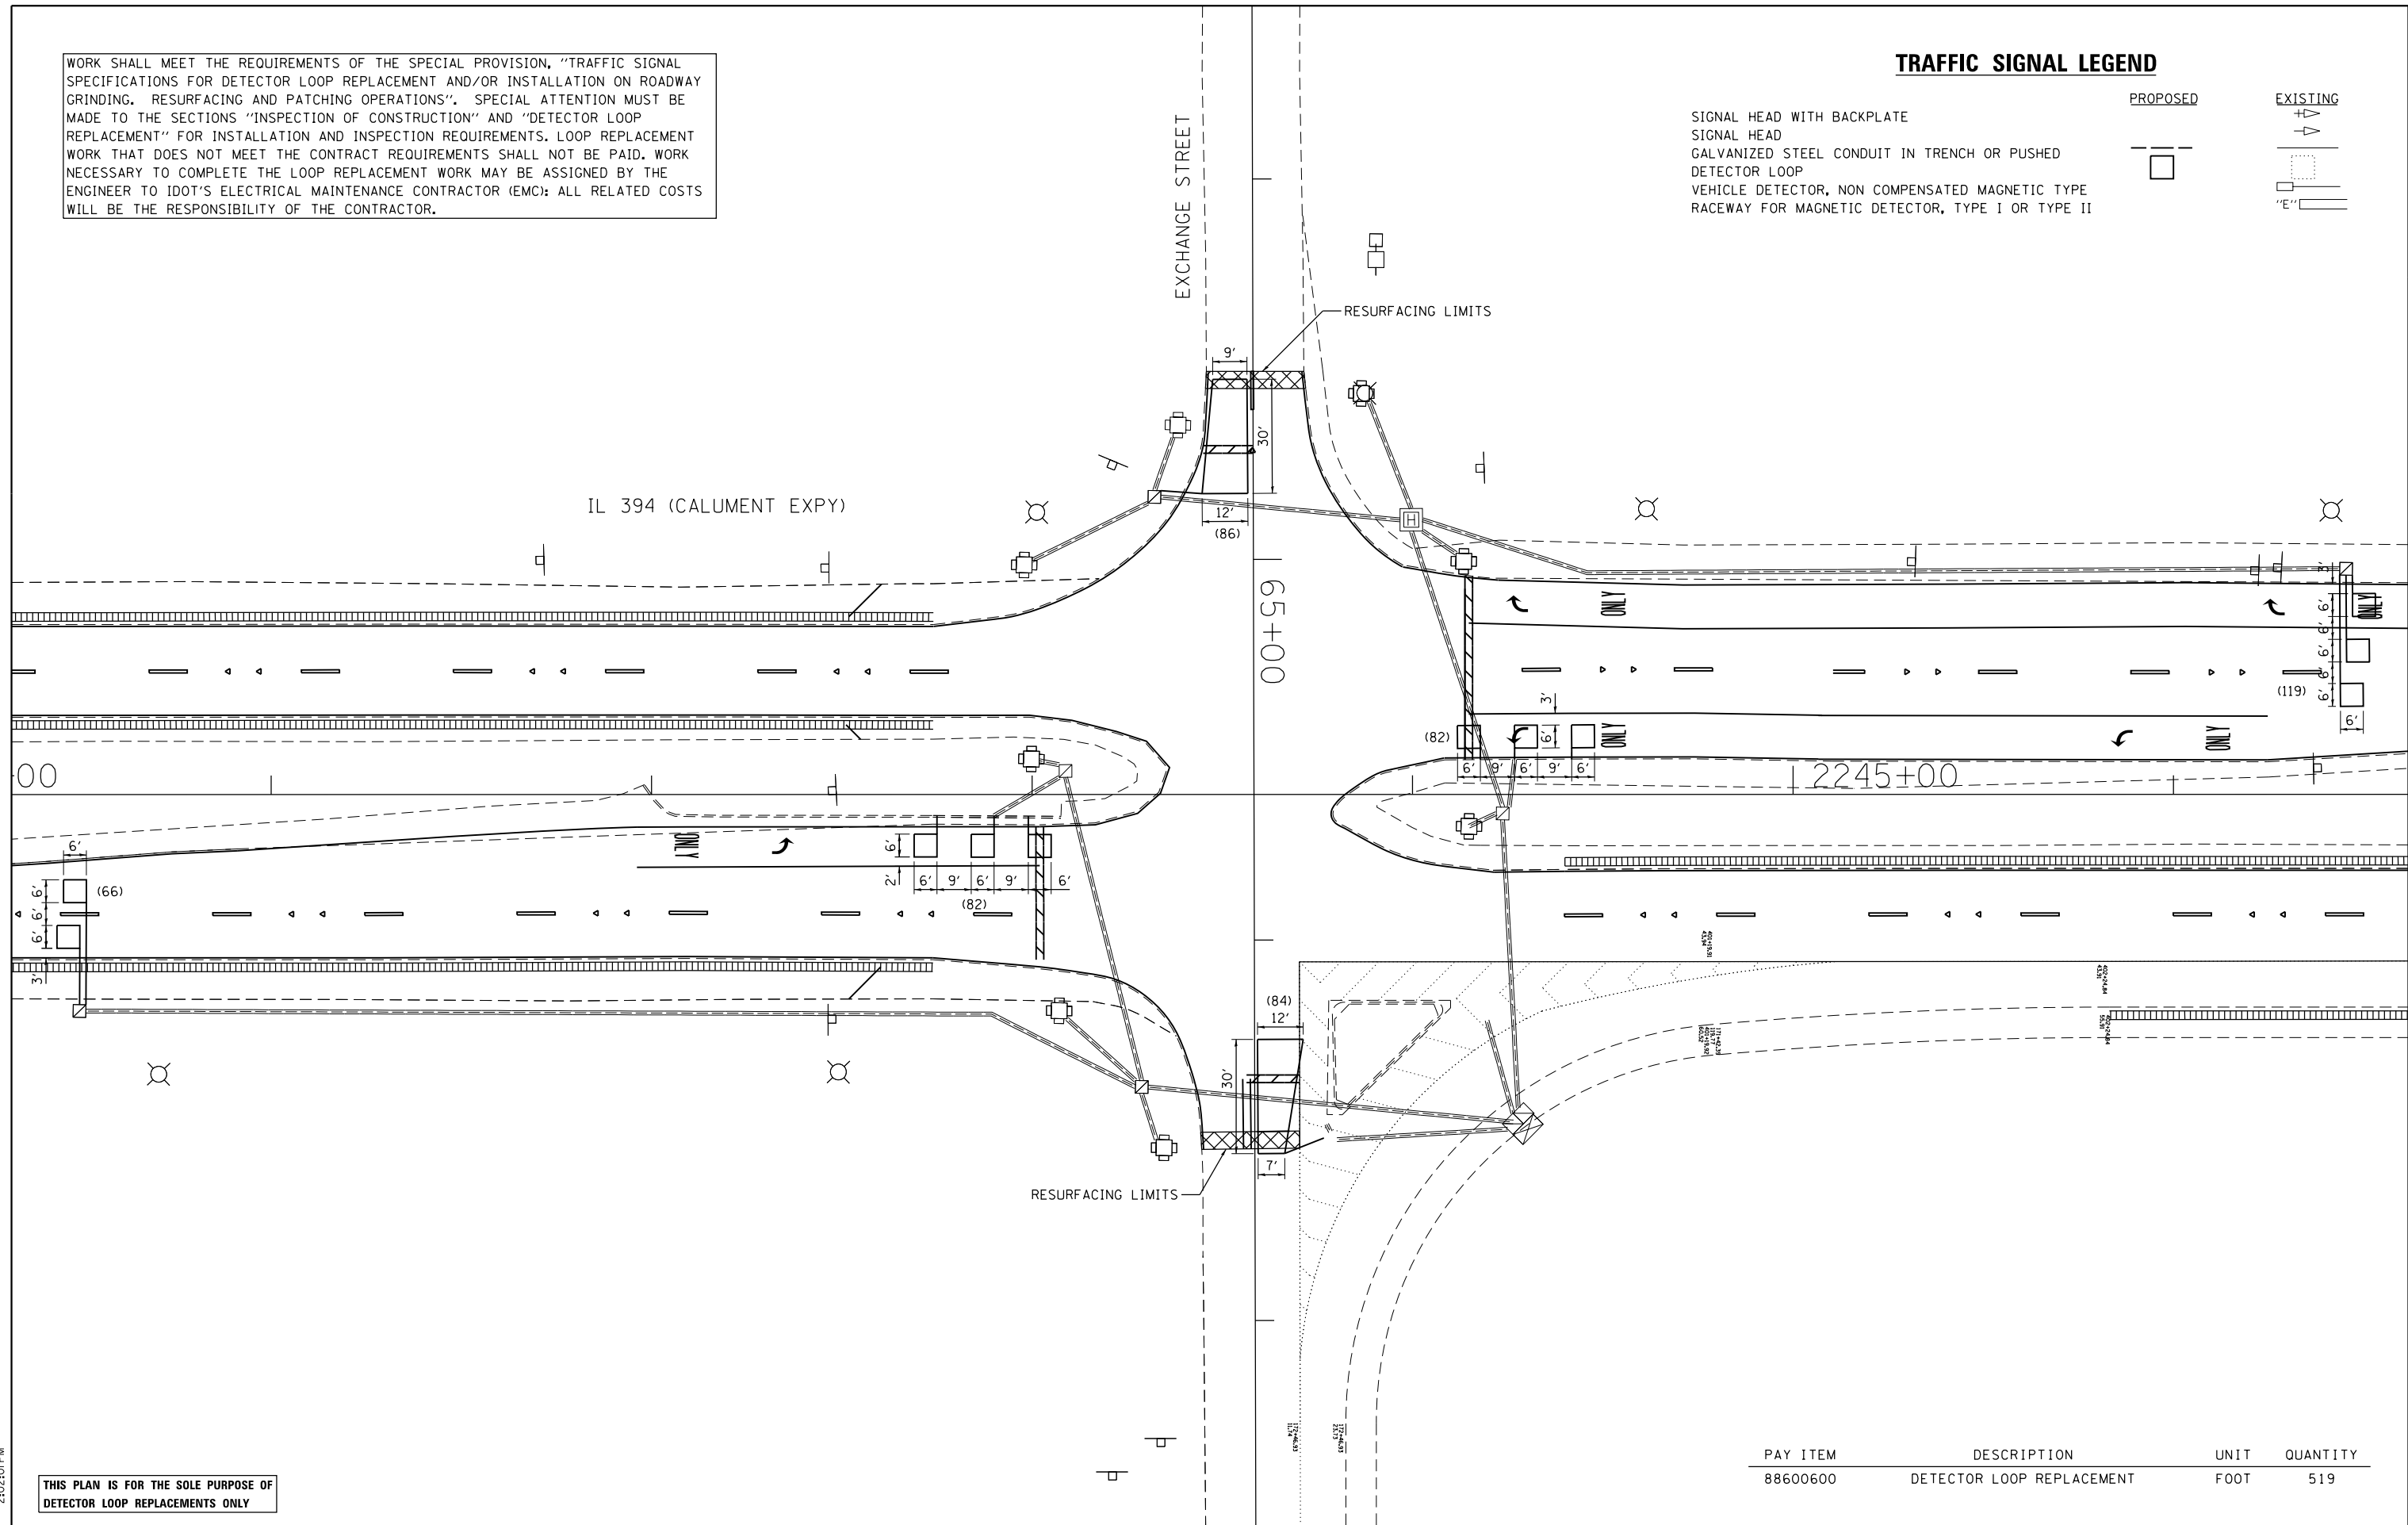

THIS PLAN IS FOR THE SOLE PURPOSE OF
DETECTOR LOOP REPLACEMENTS ONLY

PAY ITEM	DESCRIPTION	UNIT	QUANTITY
88600600	DETECTOR LOOP REPLACEMENT	FOOT	519

H:\Jobs\2009\20093023-47\CAD\Site\dmr\00\06063-sht-TS.dgn 12/10/2012 2:02:01 PM

GR&EF 8501 N. Higgins Road Suite 280 Chicago, Illinois 60631 (773) 399-0112	USER NAME = 1485	DESIGNED - EF	REVISED -	STATE OF ILLINOIS DEPARTMENT OF TRANSPORTATION	IL 394 STEGER ROAD TO S. OF ELMSCOURT LANE TRAFFIC SIGNAL DETECTOR LOOP REPLACEMENT	F.A.P. RTE. 332	SECTION 10A-RS-2	COUNTY WILL	TOTAL SHEETS 28	SHEET NO. 19
	PLOT SCALE = 48.0000' / in.	CHECKED - RS	REVISED -			CONTRACT NO. 60N63			ILLINOIS FED. AID PROJECT	
	PLOT DATE = 12/10/2012	DATE - 12-20-2012	REVISED -	SCALE: 1"=20'		SHEET 1 OF 1 SHEETS		STA. TO STA.		