


- LEGEND**
- PAVEMENT REMOVAL
  - PAVED SHOULDER REMOVAL
  - HMA SURFACE REMOVAL, 2 1/2"
  - TREE REMOVAL, ACRES
  - HMA SURFACE REMOVAL, VARIABLE DEPTH

RAMP A  
STA 416+69.15  
RAMP B  
STA 509+32.20

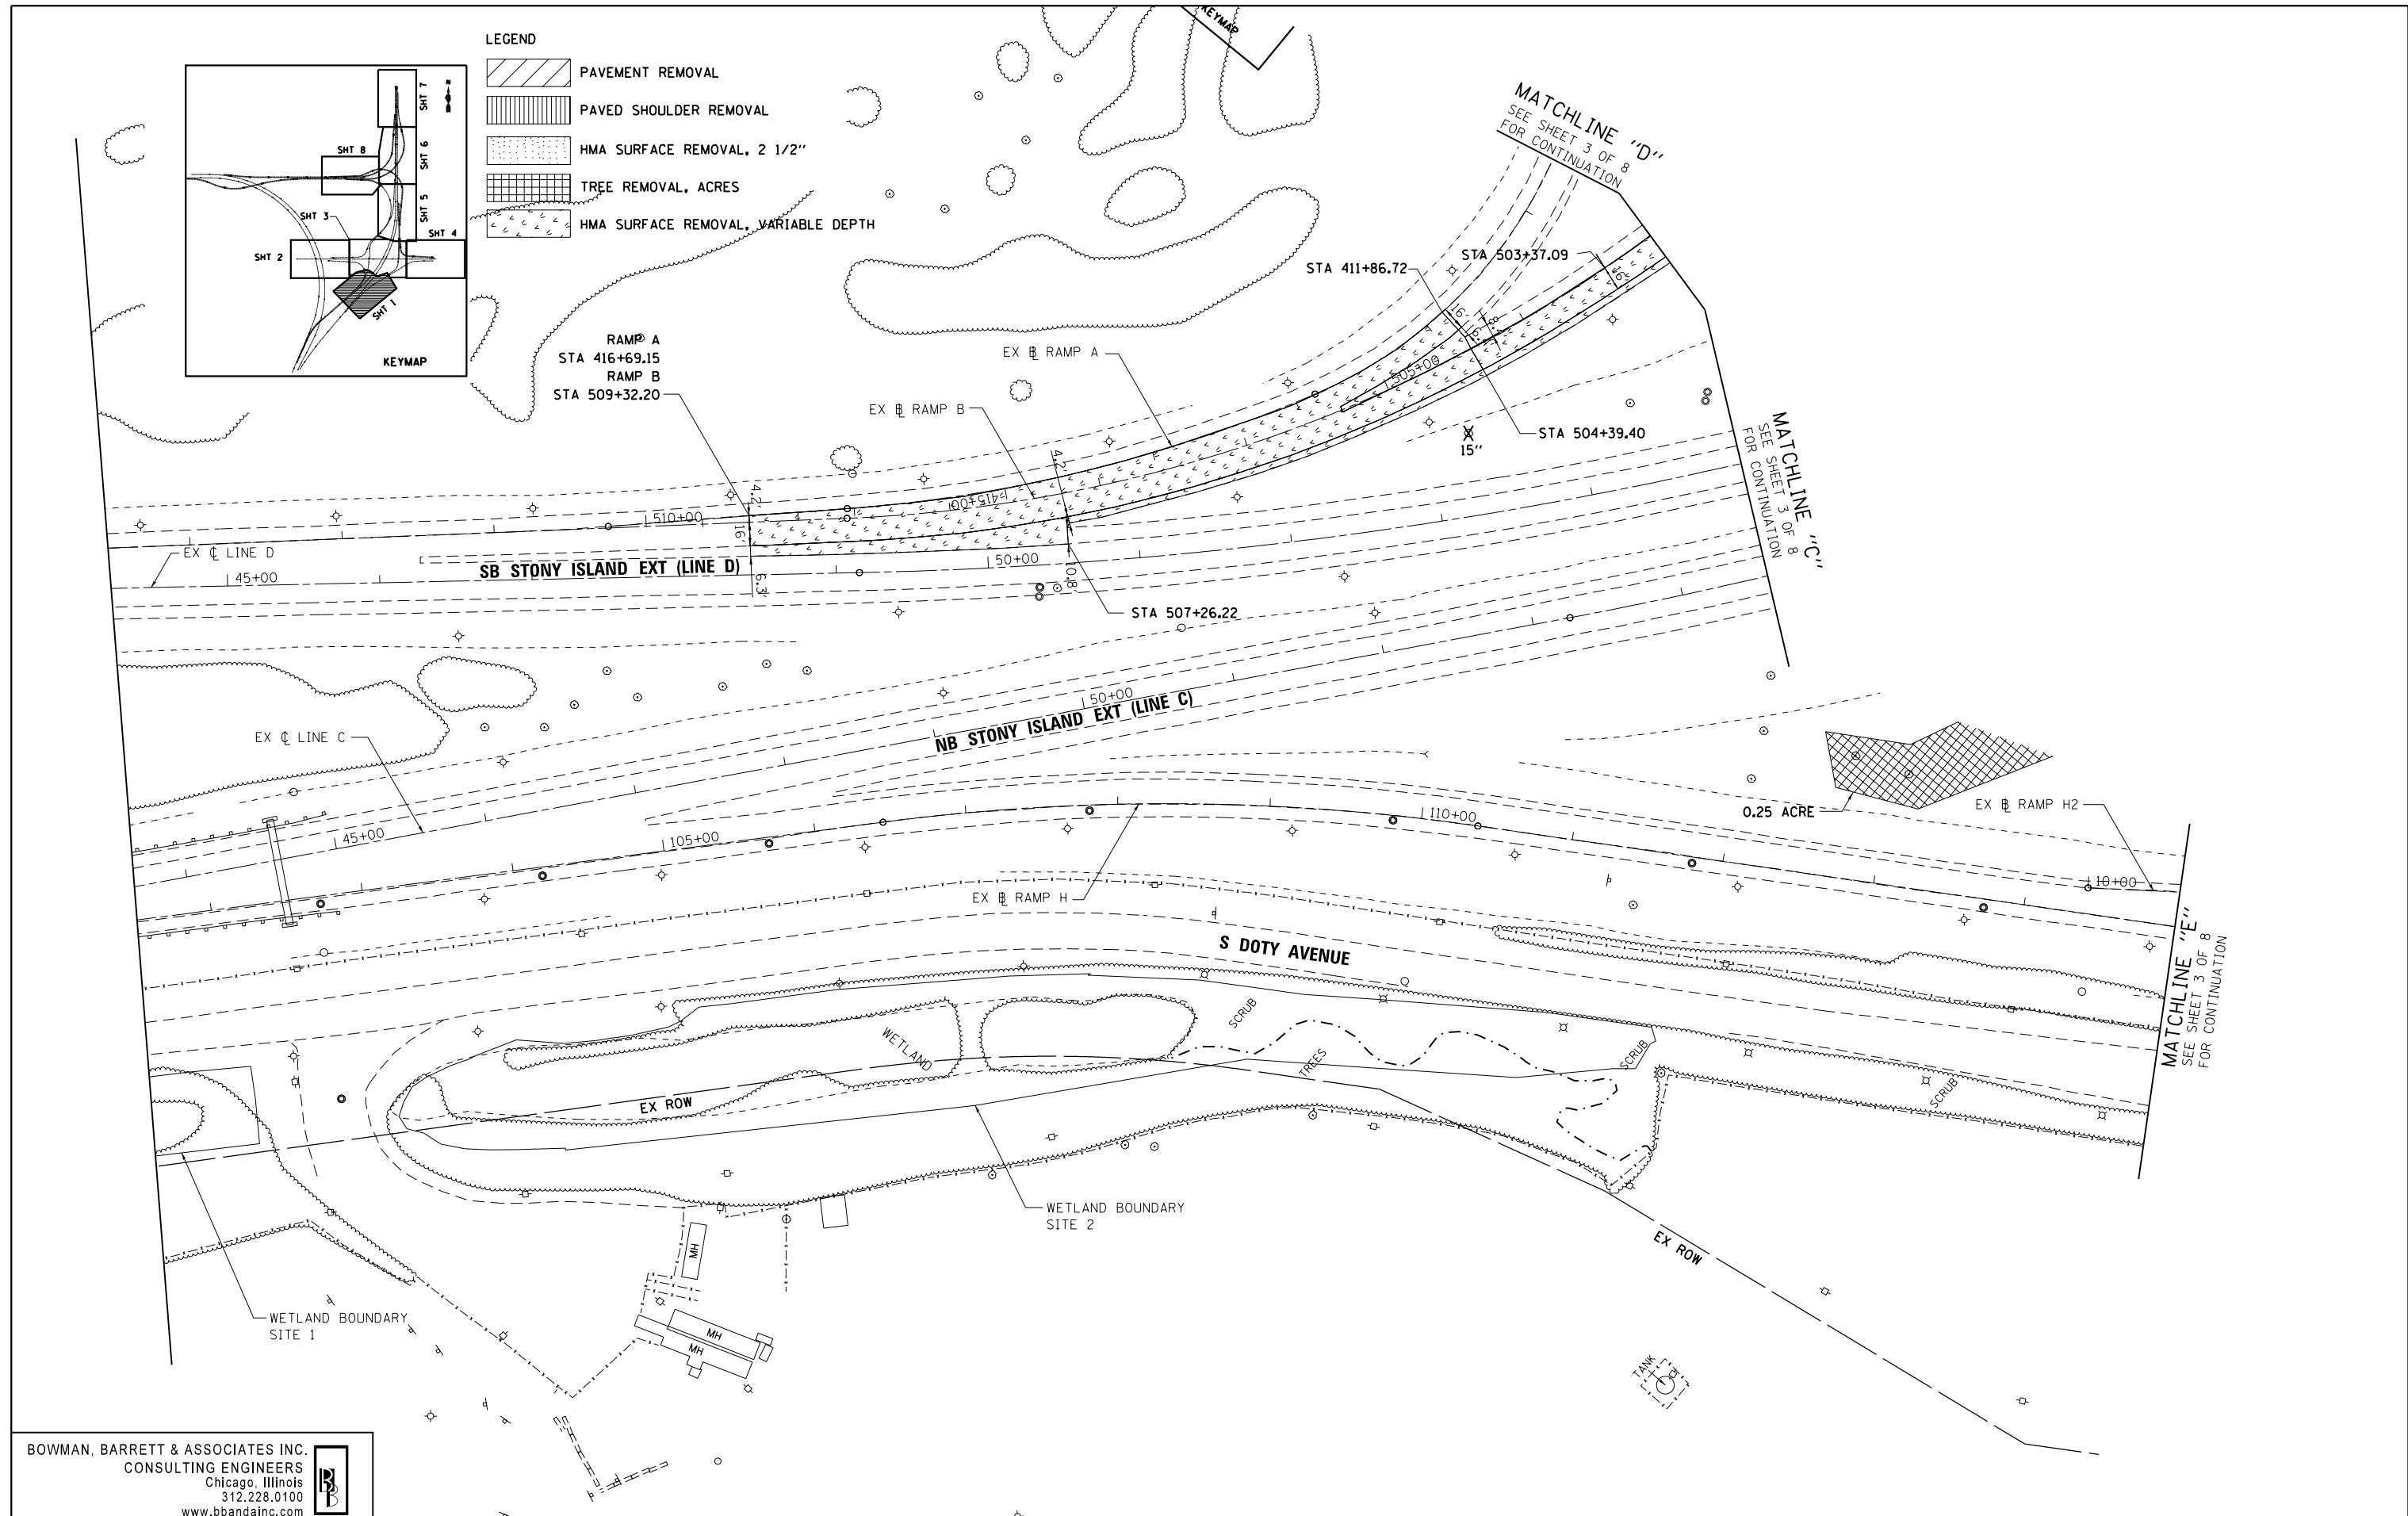

BOWMAN, BARRETT & ASSOCIATES INC.  
CONSULTING ENGINEERS  
Chicago, Illinois  
312.228.0100  
www.bbandainc.com

FILE NAME =	USER NAME = default	DESIGNED -	PTG	REVISED -	
#FILE#		DRAWN -	PTG	REVISED -	
	PLOT SCALE = #SCALE#	CHECKED -	RGR	REVISED -	
	PLOT DATE = 1/4/2013	DATE -	11/08/2012	REVISED -	

**STATE OF ILLINOIS  
DEPARTMENT OF TRANSPORTATION**

**REMOVAL PLAN  
STONY ISLAND EXTENSION**

SCALE: 1"=50'    SHEET NO. 1 OF 8 SHEETS    STA.    TO STA.

F.A.I. RTE.	SECTION	COUNTY	TOTAL SHEETS	SHEET NO.
94	2012-060-BR	COOK	285	33
CONTRACT NO. 60V61			ILLINOIS FED. AID PROJECT	

S:\1072-05-CADD\1068\61\_Sheets\1068\61-shr-rm-01.dgn