







LEGEND

-  PAVEMENT REMOVAL
-  PAVED SHOULDER REMOVAL
-  HMA SURFACE REMOVAL, 2 1/2"



MATCHLINE "I" SEE SHEET 5 OF 8 FOR CONTINUATION

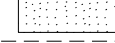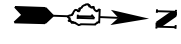MATCHLINE "J" SEE SHEET 7 OF 8 FOR CONTINUATION

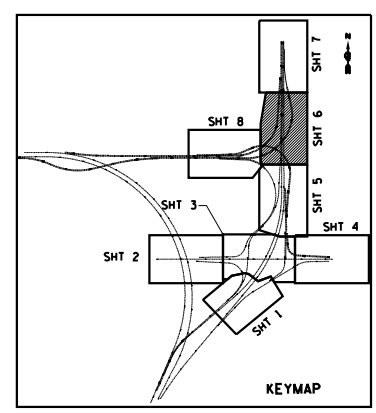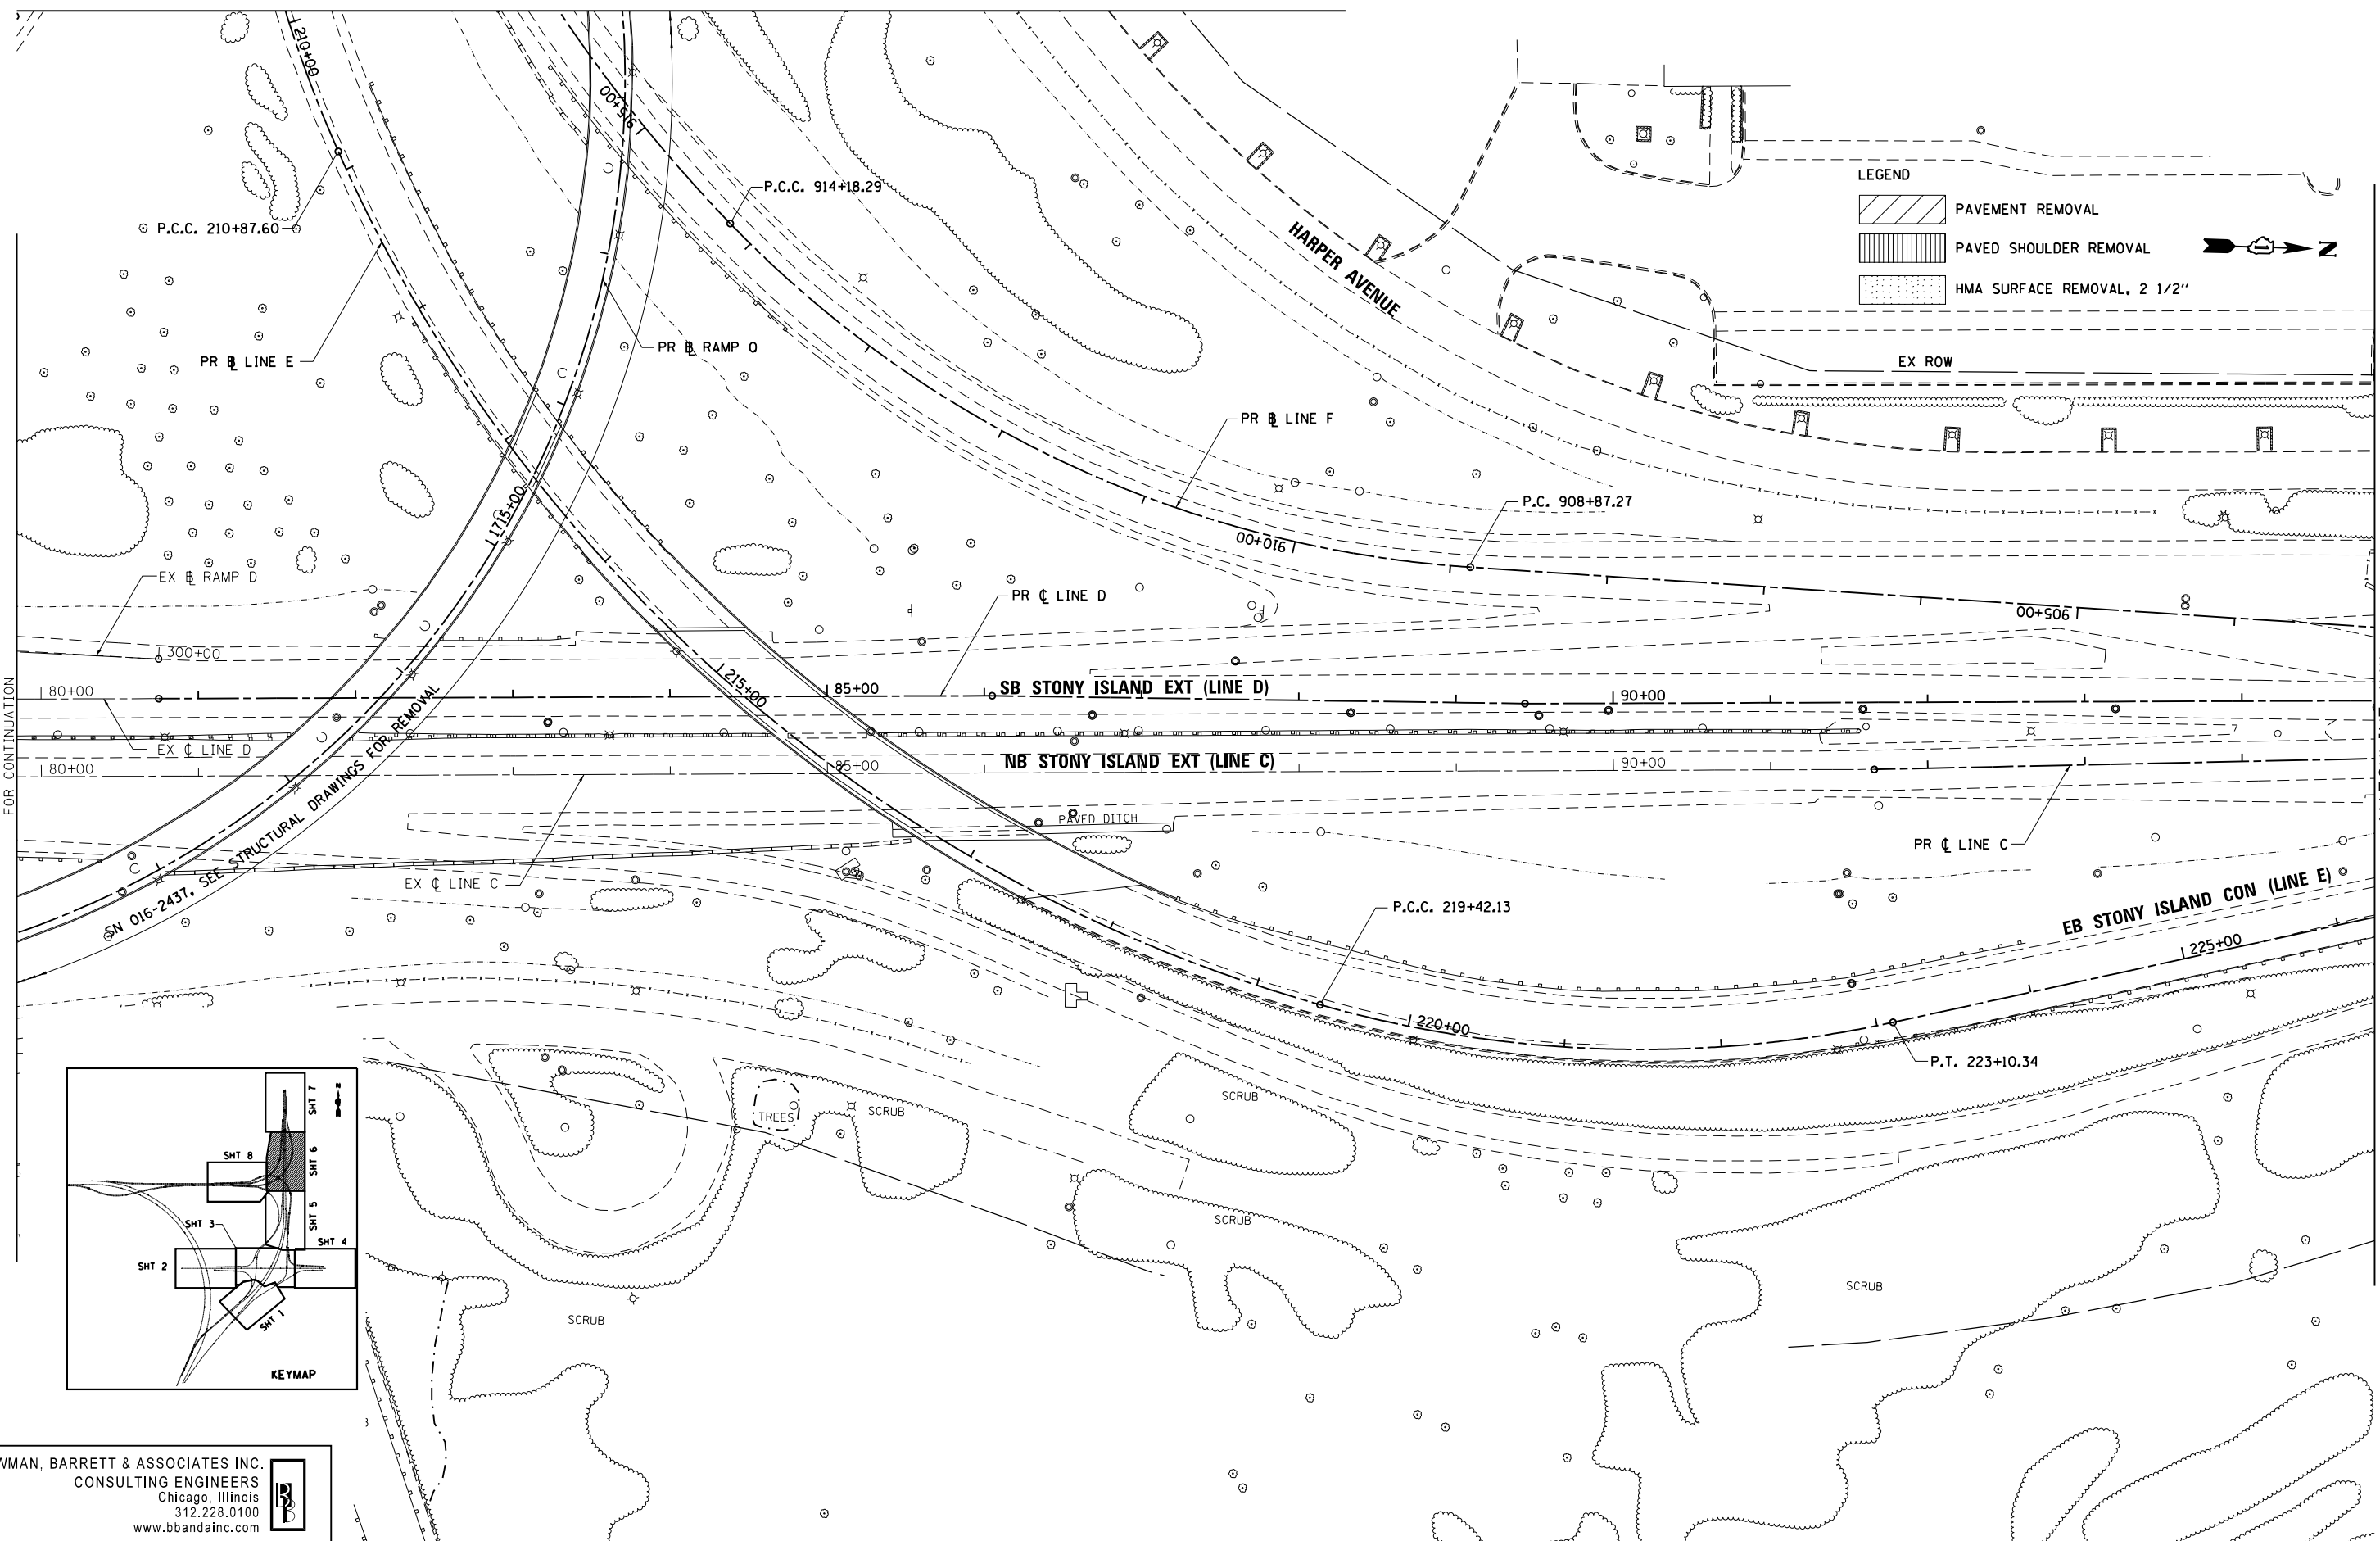

BOWMAN, BARRETT & ASSOCIATES INC.
 CONSULTING ENGINEERS
 Chicago, Illinois
 312.228.0100
 www.bbandainc.com

FILE NAME = #FILE#	USER NAME = default	DESIGNED - PTG	REVISED -
		DRAWN - PTG	REVISED -
		CHECKED - RGR	REVISED -
		DATE - 11/08/2012	REVISED -

**STATE OF ILLINOIS
 DEPARTMENT OF TRANSPORTATION**

**REMOVAL PLAN
 STONY ISLAND EXTENSION**

SCALE: 1"=50' SHEET NO. 6 OF 8 SHEETS STA. TO STA.

F.A.I. RTE.	SECTION	COUNTY	TOTAL SHEETS	SHEET NO.
94	2012-060-BR	COOK	285	38
CONTRACT NO. 60V61				
ILLINOIS FED. AID PROJECT				

S:\1072-05-CADD\1060V61_Sheets\1060V61-shr-rm_06.dgn