


LEGEND

- PAVEMENT REMOVAL
- PAVED SHOULDER REMOVAL
- HMA SURFACE REMOVAL, 2 1/2"
- TREE REMOVAL, ACRES

BROKEN PAVEMENT TO REMAIN IN PLACE PER STD. 205.03.b (THE COST OF THIS WORK IS NOT PAID FOR SEPERATELY, BUT SHALL BE INCLUDED WITH THE COST OF EARTH EXCAVATION).

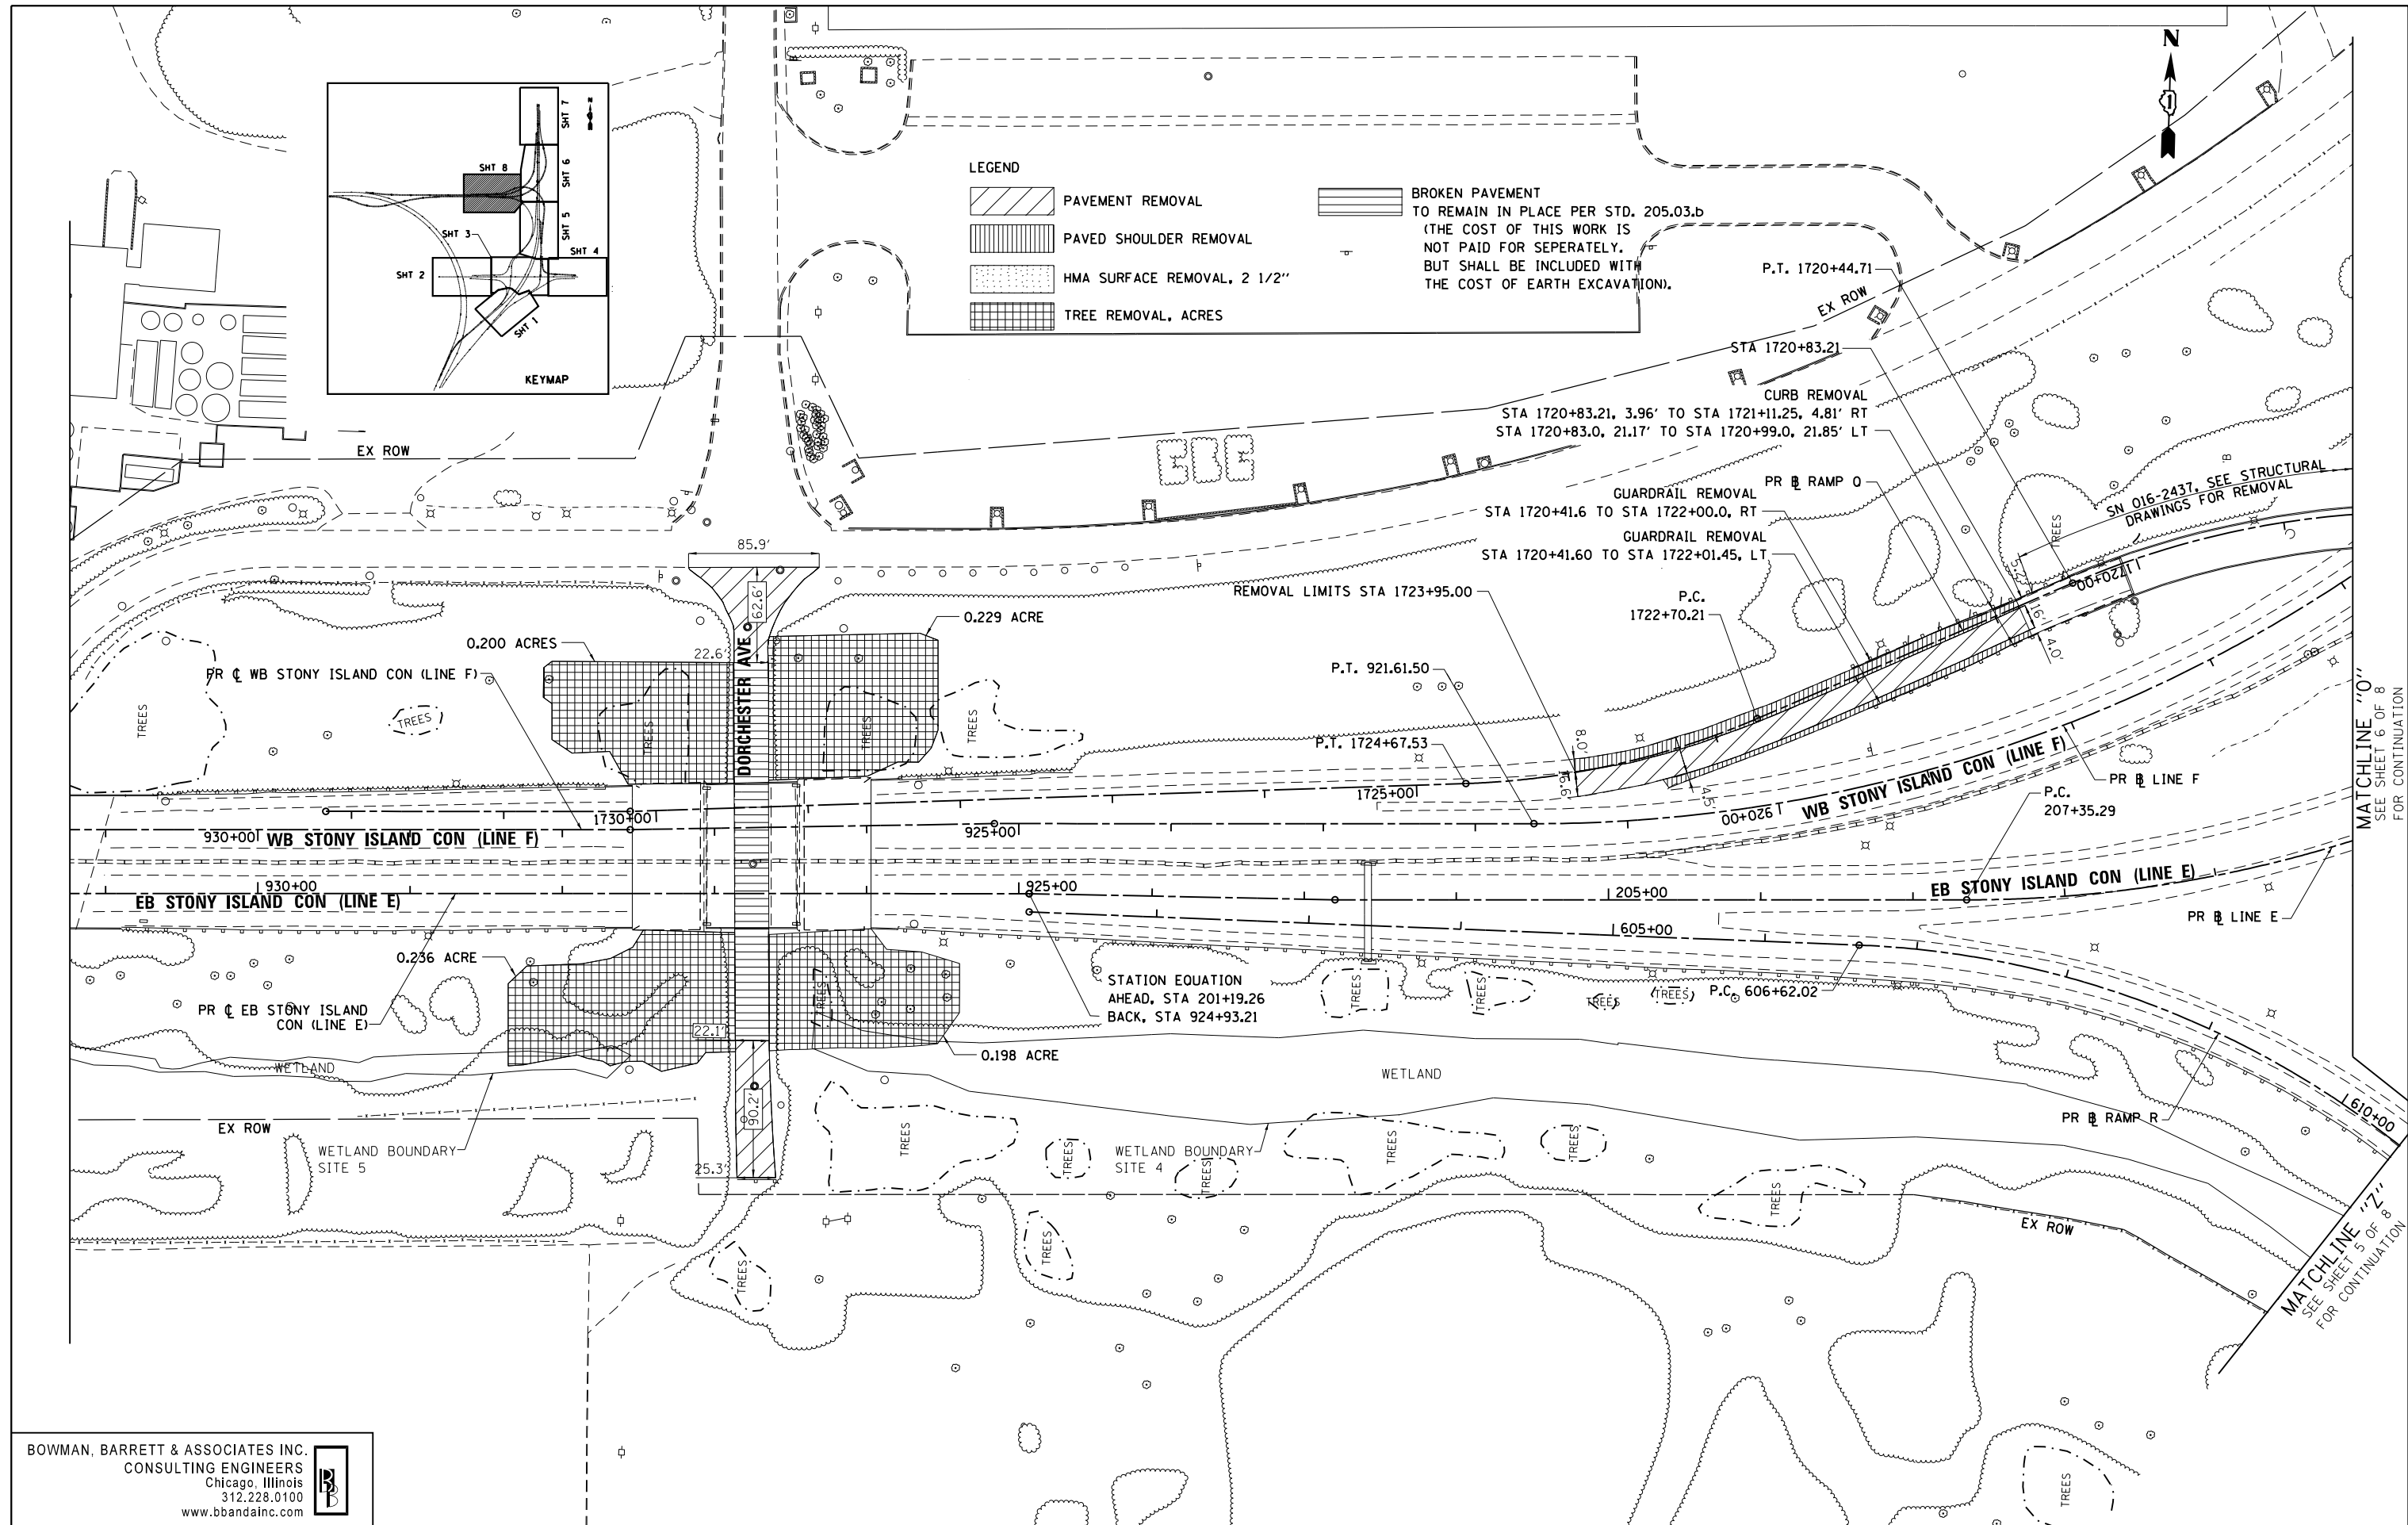

MATCHLINE "0"
SEE SHEET 6 OF 8
FOR CONTINUATION

MATCHLINE "Z"
SEE SHEET 5 OF 8
FOR CONTINUATION

BOWMAN, BARRETT & ASSOCIATES INC.
CONSULTING ENGINEERS
Chicago, Illinois
312.228.0100
www.bbainc.com

FILE NAME =	USER NAME = default	DESIGNED -	PTG	REVISED -	
#FILE#		DRAWN -	PTG	REVISED -	
	PLOT SCALE = #SCALE#	CHECKED -	RGR	REVISED -	
	PLOT DATE = 12/7/2012	DATE -	11/08/2012	REVISED -	

**STATE OF ILLINOIS
DEPARTMENT OF TRANSPORTATION**

**REMOVAL PLAN
STONY ISLAND CONNECTOR**

SCALE: 1"=50' SHEET NO. 8 OF 8 SHEETS STA. TO STA.

F.A.I. RTE.	SECTION	COUNTY	TOTAL SHEETS	SHEET NO.
94	2012-060-BR	COOK	285	40
CONTRACT NO. 60V61			ILLINOIS FED. AID PROJECT	

S:\1072-05-CADD\1060\61_Sheets\1060\61-akr-rm-08.dgn