


PLAN	SURVEYED	BY	DATE
	PLOTTED		
	GRADES CHECKED		
	STRUCTURE NOTATIONS CHECKED		
	NOTE BOOK NO.		
	ALIGNMENT CHECKED		
	CARD FILE NAME		

PROFILE	SURVEYED	BY	DATE
	PLOTTED		
	GRADES CHECKED		
	STRUCTURE NOTATIONS CHECKED		
	NOTE BOOK NO.		
	ALIGNMENT CHECKED		
	CARD FILE NAME		

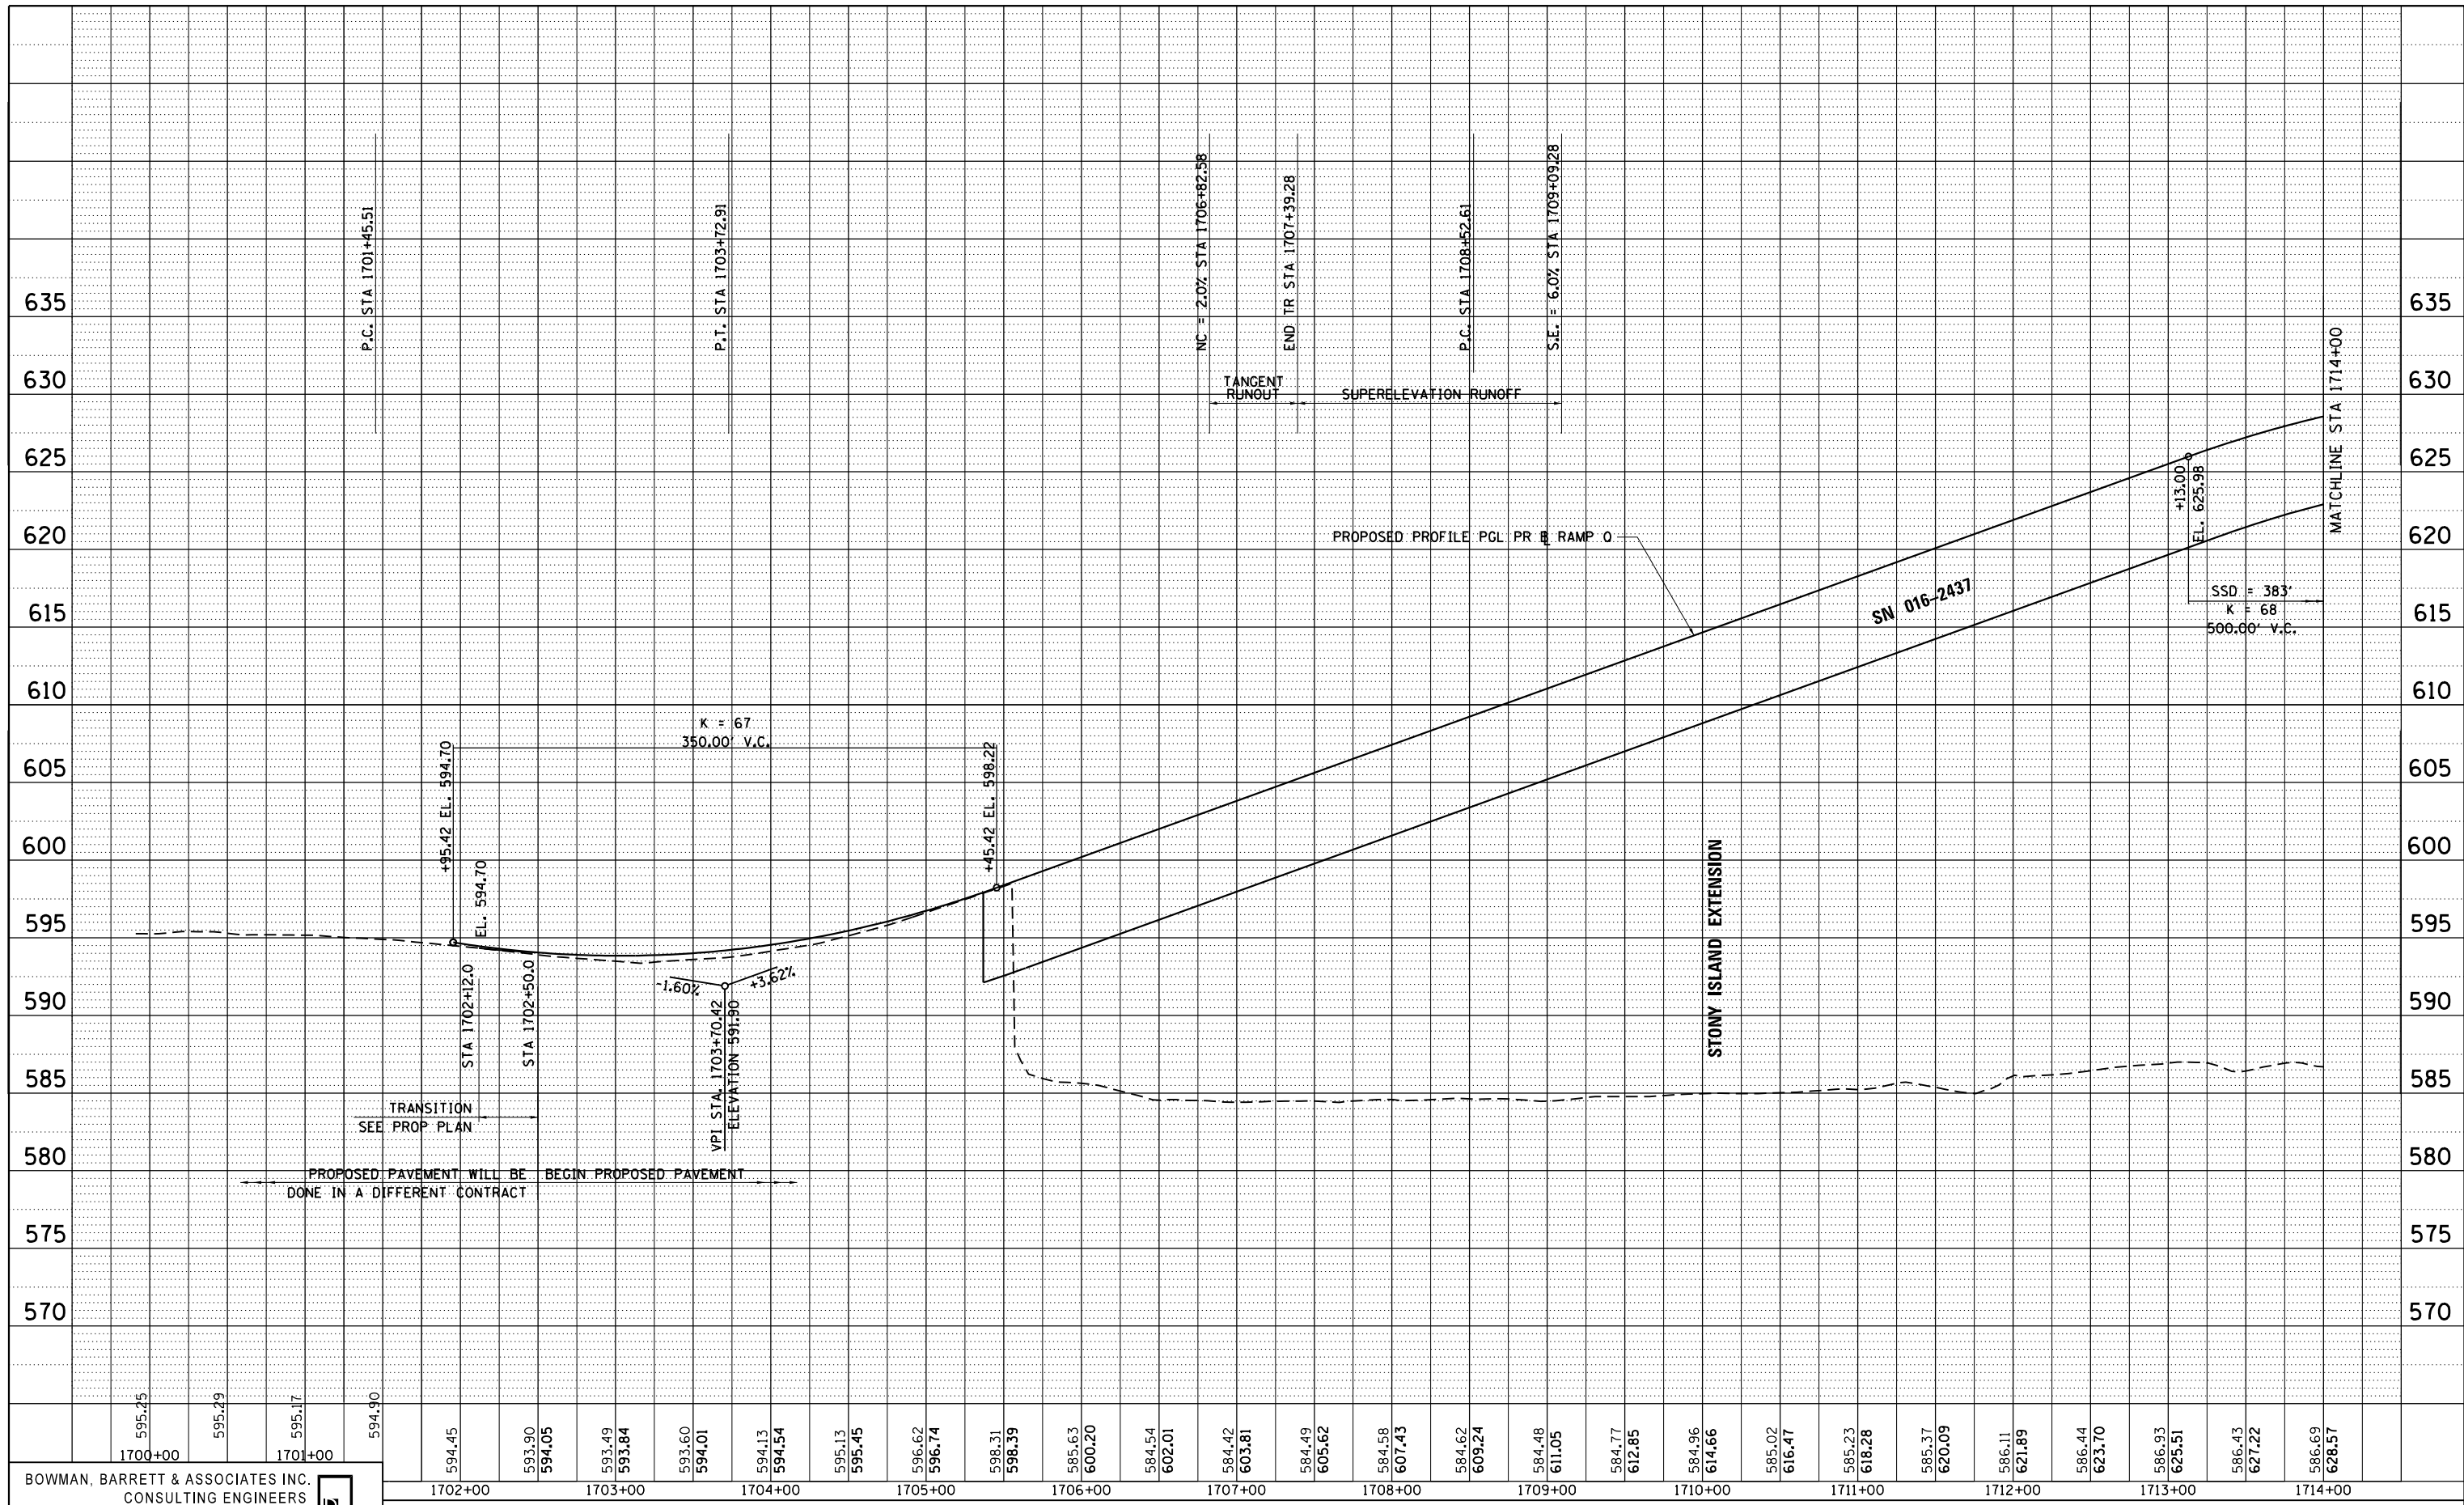

BOWMAN, BARRETT & ASSOCIATES INC.  
CONSULTING ENGINEERS  
Chicago, Illinois  
312.228.0100  
www.bbandainc.com



FILE NAME =	USER NAME = default	DESIGNED -	REVISED -
*FILEL*		DRAWN - RA	REVISED -
	PLOT SCALE = *SCALE*	CHECKED - BK	REVISED -
	PLOT DATE = 12/7/2012	DATE - 11/08/2012	REVISED -

STATE OF ILLINOIS  
DEPARTMENT OF TRANSPORTATION

SCALE: 1"=50'		SHEET NO. 1 OF 2 SHEETS		STA. TO STA.	
---------------	--	-------------------------	--	--------------	--

STONY ISLAND EXTENSION ( RAMP Q )  
PROPOSED PROFILE

F.A.I. RTE. 94	SECTION 2012-060-BR	COUNTY COOK	TOTAL SHEETS 285	SHEET NO. 54
CONTRACT NO. 60V61			ILLINOIS FED. AID PROJECT	