


PLAN	SURVEYED	BY	DATE
	PLOTTED		
	ALIGNED		
	CHECKED		
	NO.		
	CARD FILE NAME		

PROFILE	SURVEYED	BY	DATE
	PLOTTED		
	GRADES CHECKED		
	STRUCTURE NOTATIONS CHECKED		
	NO.		

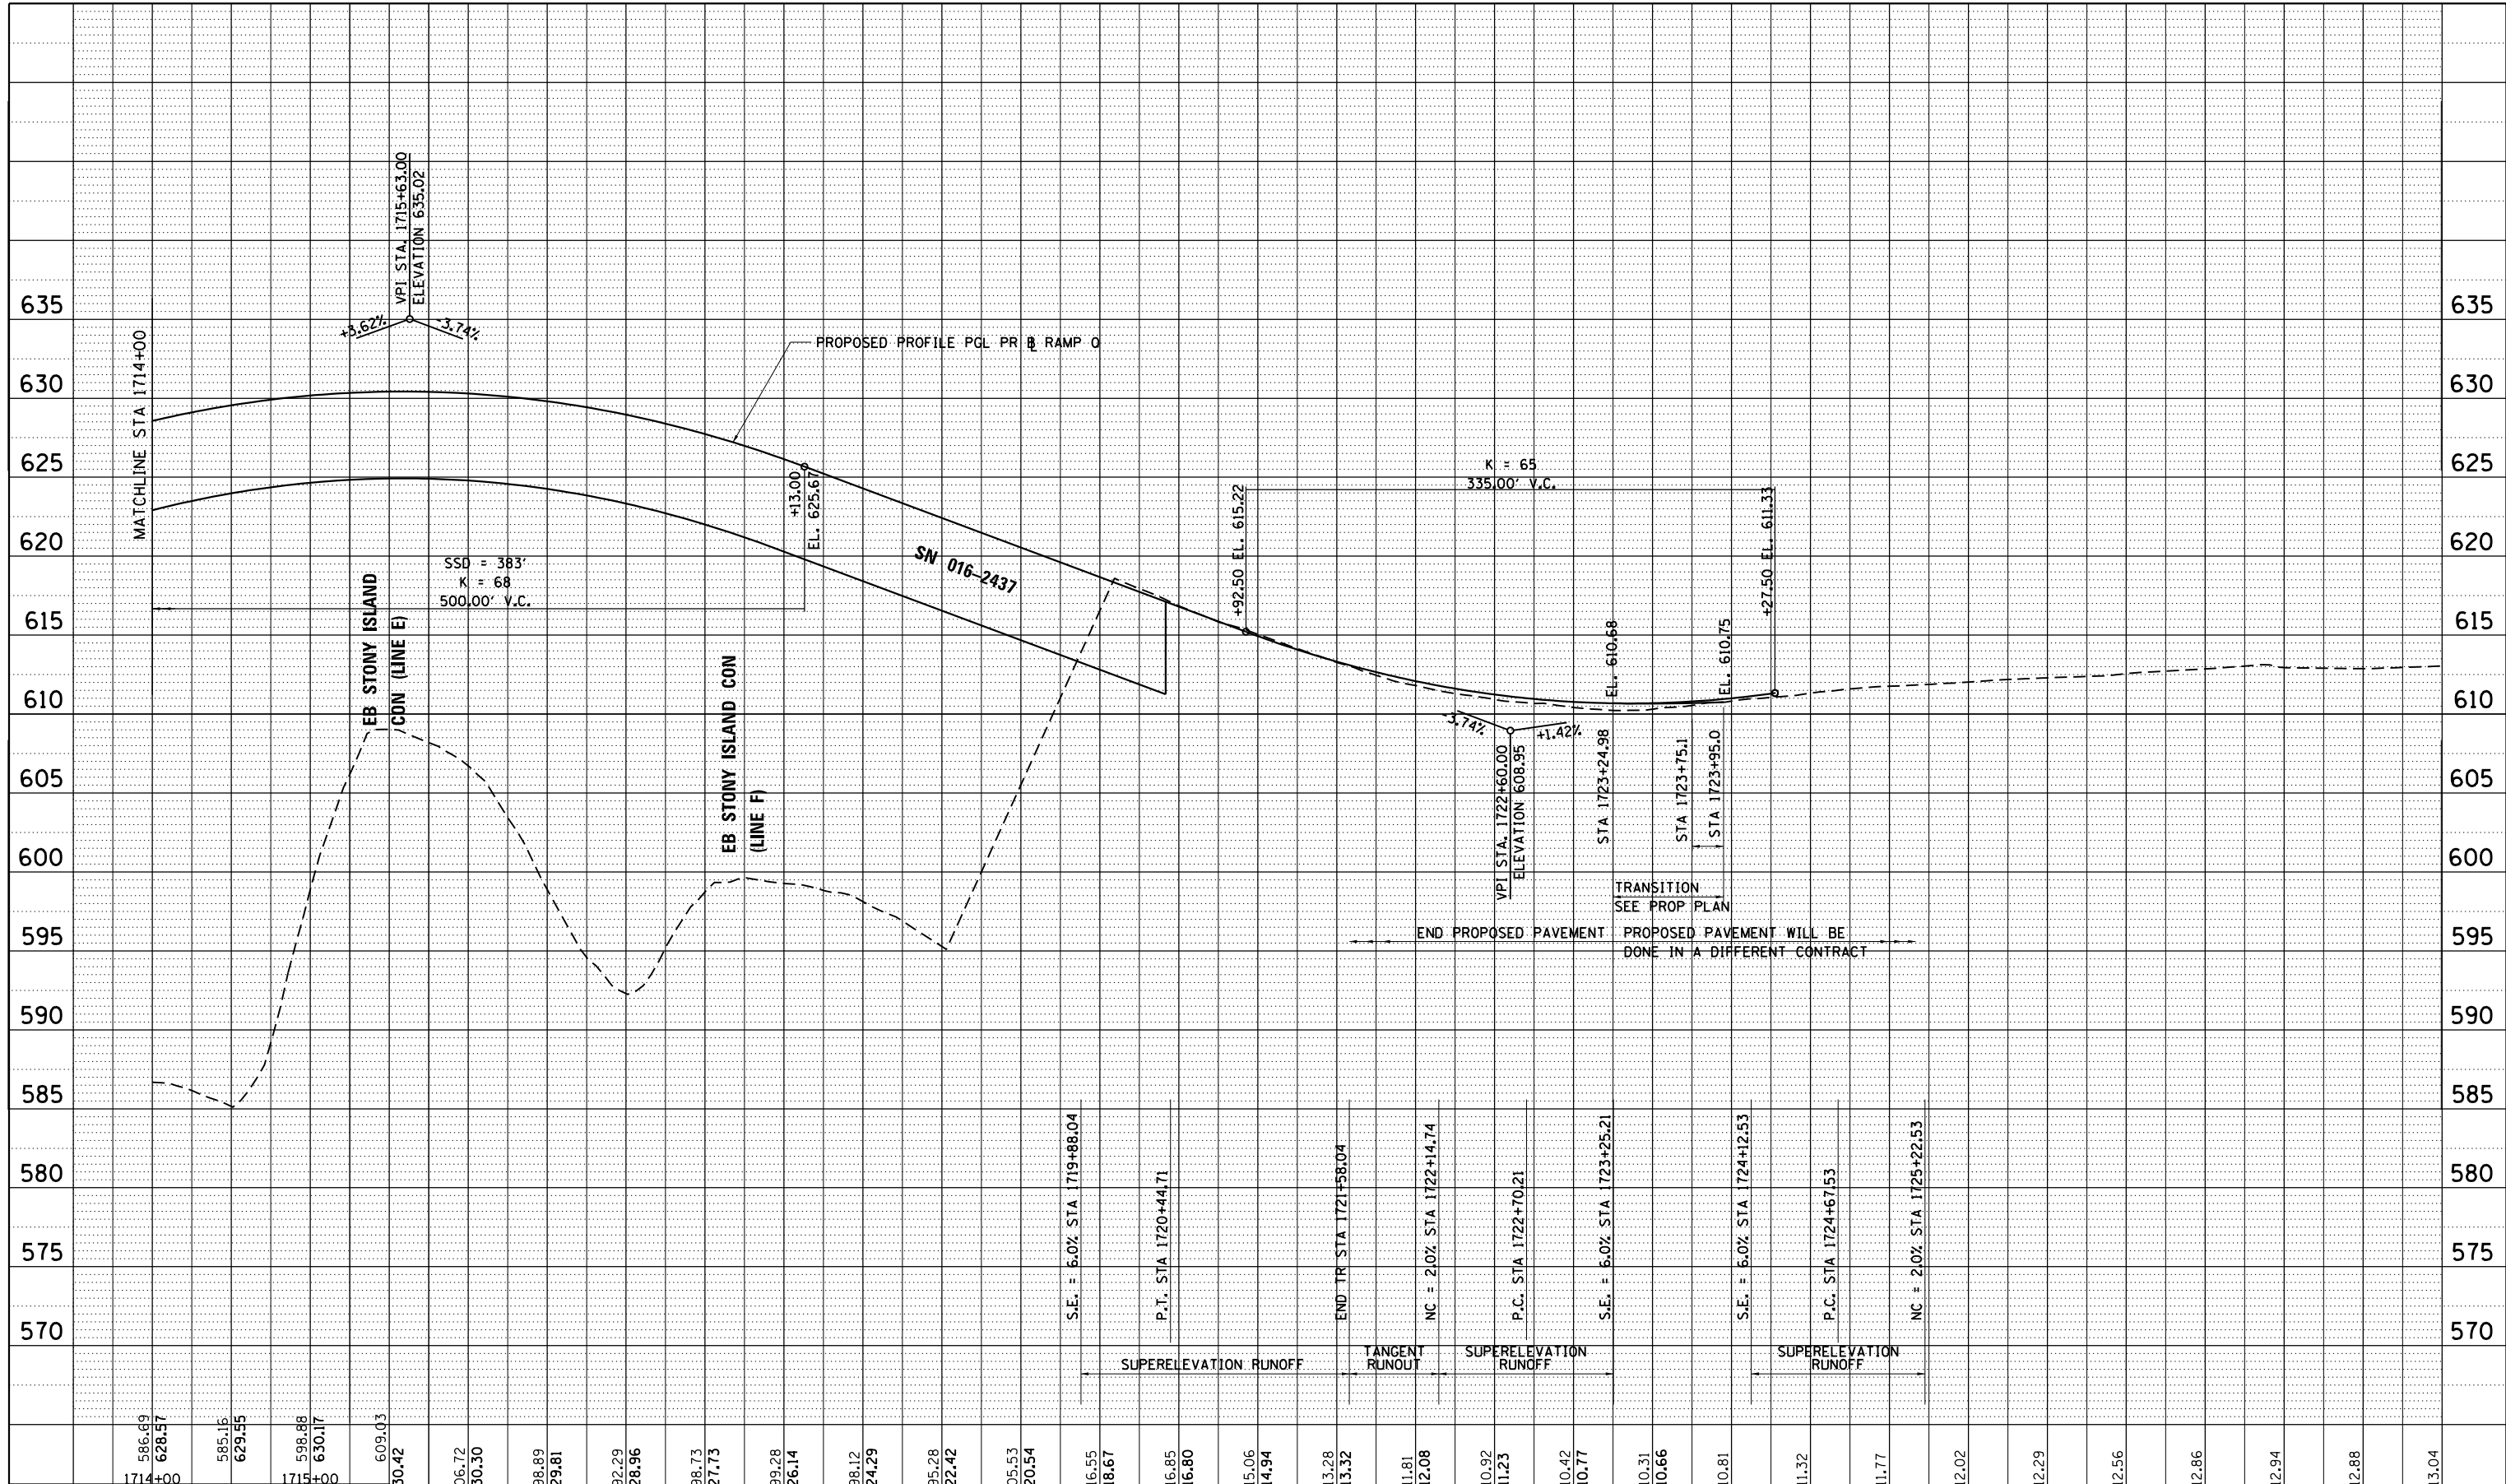

1714+00	1715+00	1716+00	1717+00	1718+00	1719+00	1720+00	1721+00	1722+00	1723+00	1724+00	1725+00	1726+00	1727+00	1728+00
---------	---------	---------	---------	---------	---------	---------	---------	---------	---------	---------	---------	---------	---------	---------

BOWMAN, BARRETT & ASSOCIATES INC.
CONSULTING ENGINEERS
Chicago, Illinois
312.228.0100
www.bbandainc.com



FILE NAME =	USER NAME = default	DESIGNED -	REVISED -
FILEL		DRAWN - RA	REVISED -
	PLOT SCALE = *SCALE*	CHECKED - BK	REVISED -
	PLOT DATE = 12/7/2012	DATE - 11/08/2012	REVISED -

STATE OF ILLINOIS
DEPARTMENT OF TRANSPORTATION

STONY ISLAND EXTENSION (RAMP Q)			
PROPOSED PROFILE			
SCALE: 1"=50'	SHEET NO. 2 OF 2 SHEETS	STA.	TO STA.

F.A.I. RTE. 94	SECTION 2012-060-BR	COUNTY COOK	TOTAL SHEETS 285	SHEET NO. 55
CONTRACT NO. 60V61			ILLINOIS FED. AID PROJECT	