


EX LINE C
APPLY IDOT DISTRICT ONE
STD TC-17 "SHOULDER
CLOSURE DETAILS"


APPLY IDOT DISTRICT ONE STD
TC-17 "SHOULDER CLOSURE
DETAILS"

WORKZONE TO REMAIN FOR SUBSTAGE 1A

MAINTENANCE OF TRAFFIC SIGNING

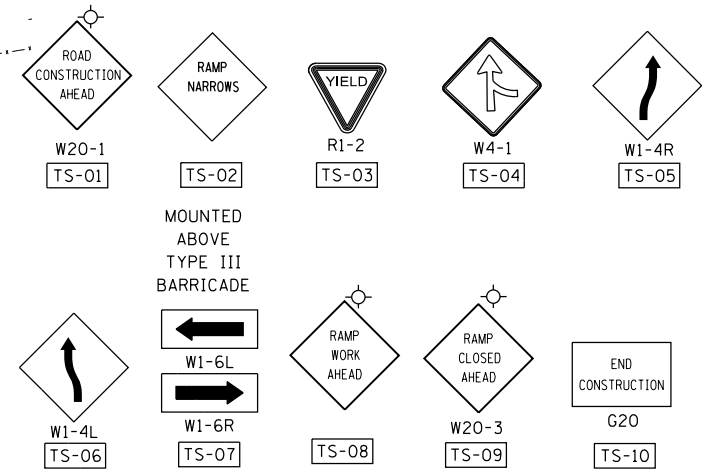

- LEGEND:**
- ⊥ TRAFFIC CONTROL SIGN
 - TRAFFIC FLOW
 - ⊙ DRUM WITH MONO-DIRECTIONAL STEADY BURNING LIGHT (SEE MOT GENERAL NOTES FOR DRUM SPACING)
 - ▨ WORKZONE
 - ▩ TEMPORARY PAVEMENT
 - ⊥ TYPE III BARRICADE
 - ⊙ REFLECTIVE TEMPORARY TAPE TYPE III, 4 INCH, WHITE
 - ⊙ REFLECTIVE TEMPORARY TAPE TYPE III, 4 INCH, YELLOW

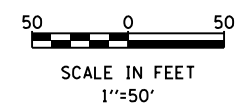

BOWMAN, BARRETT & ASSOCIATES INC.
CONSULTING ENGINEERS
Chicago, Illinois
312.228.0100
www.bbandainc.com

FILE NAME =	USER NAME = default	DESIGNED - JK	REVISED -
#FILE#		DRAWN - JK	REVISED -
	PLOT SCALE = #SCALE#	CHECKED - RR	REVISED -
	PLOT DATE = 1/4/2013	DATE - 11/08/2012	REVISED -

STATE OF ILLINOIS
DEPARTMENT OF TRANSPORTATION

MAINTENANCE OF TRAFFIC - STAGE 1
STONY ISLAND EXTENSION

SCALE: 1"=50' SHEET NO. 1 OF 7 SHEETS STA. TO STA.

F.A.I. RTE.	SECTION	COUNTY	TOTAL SHEETS	SHEET NO.
94	2012-060-BR	COOK	285	58
CONTRACT NO. 60V61				
ILLINOIS FED. AID PROJECT				

S:\1072-06-CADD\1060V61_Sheets\1060V61-sh1-Stage 1.dwg