
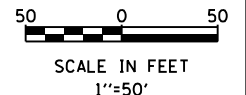
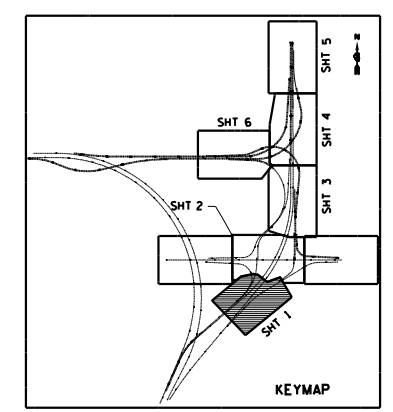
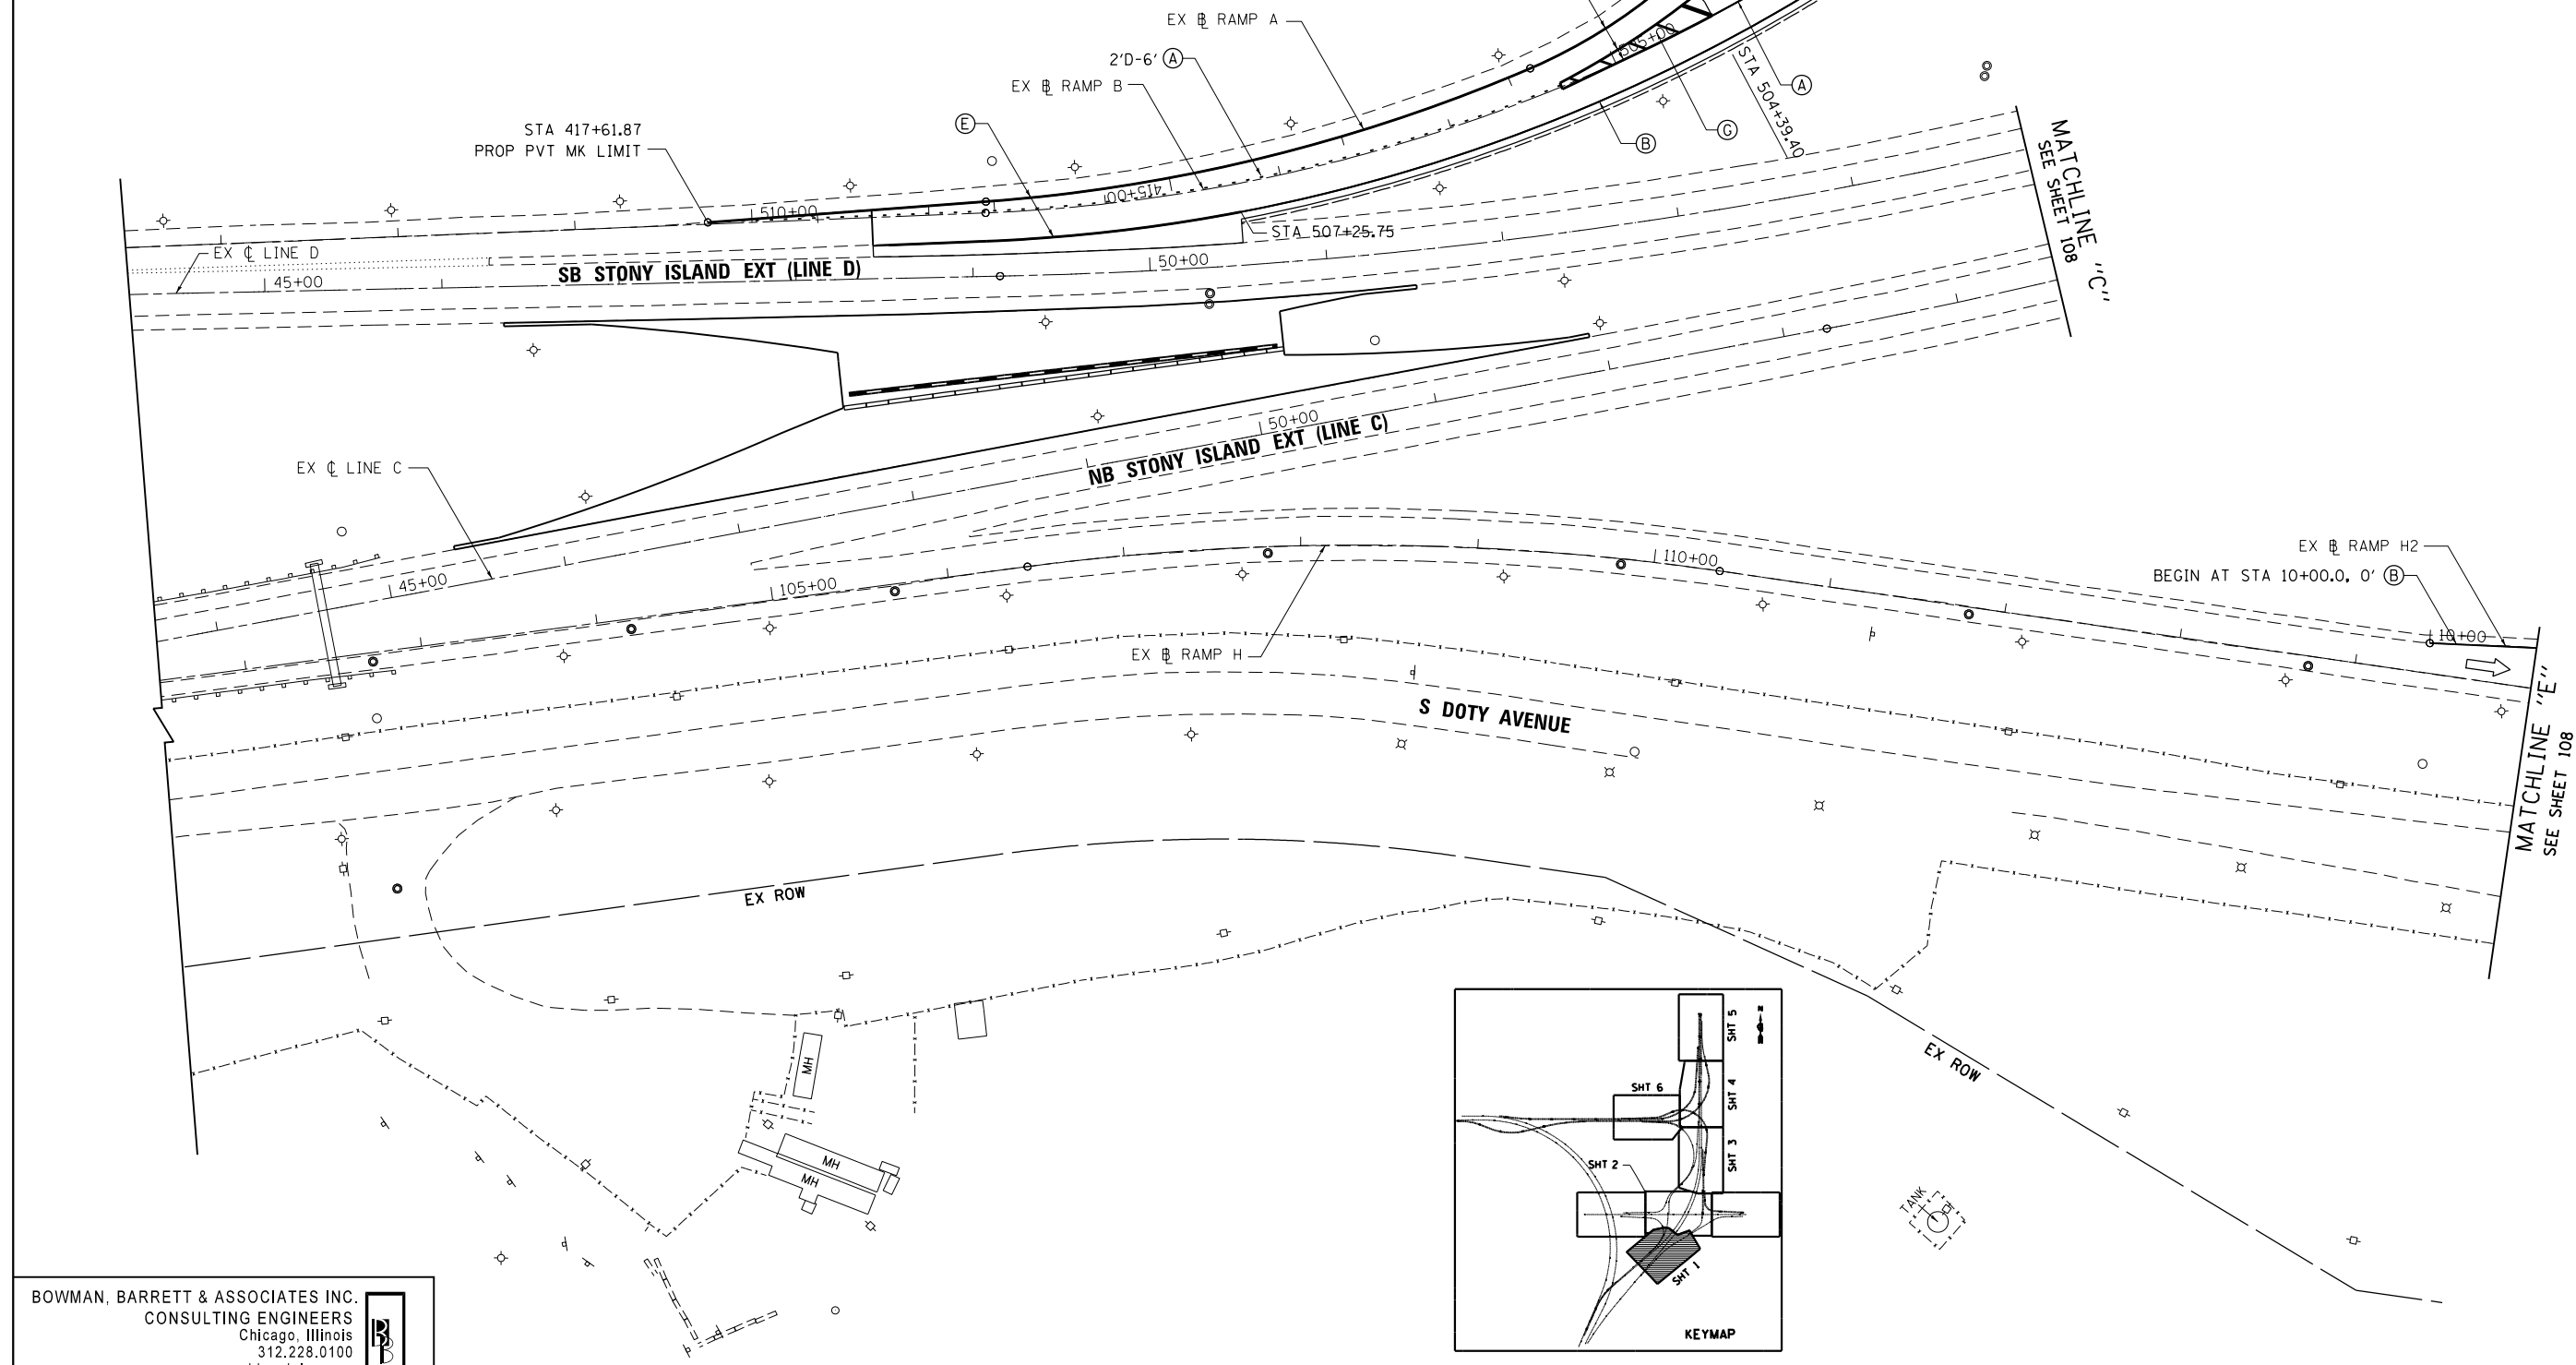


**LEGEND:**

- |  |  |
|--|--|
| (A) THERMOPLASTIC PAVEMENT MARKING LINE 4" (WHITE)             | (J) POLYUREA PAVEMENT MARKING TYPE I-LETTERS AND SYMBOLS (WHITE) |
| (B) THERMOPLASTIC PAVEMENT MARKING LINE 4" (YELLOW)            | (K) POLYUREA PAVEMENT MARKING TYPE I-LINE 4" (WHITE)             |
| (C) THERMOPLASTIC PAVEMENT MARKING LINE 6" (WHITE)             | (L) POLYUREA PAVEMENT MARKING TYPE I-LINE 4" (YELLOW)            |
| (D) THERMOPLASTIC PAVEMENT MARKING LINE 6" (YELLOW)            | (M) POLYUREA PAVEMENT MARKING TYPE I-LINE 6" (WHITE)             |
| (E) THERMOPLASTIC PAVEMENT MARKING LINE 8" (WHITE)             | (N) POLYUREA PAVEMENT MARKING TYPE I-LINE 8" (WHITE)             |
| (F) THERMOPLASTIC PAVEMENT MARKING LINE 8" (YELLOW)            | (O) POLYUREA PAVEMENT MARKING TYPE I-LINE 12" (WHITE)            |
| (G) THERMOPLASTIC PAVEMENT MARKING LINE 12" (WHITE)            | (P) POLYUREA PAVEMENT MARKING TYPE I-LINE 12" (YELLOW)           |
| (H) THERMOPLASTIC PAVEMENT MARKING LINE 24" (WHITE)            | (Q) POLYUREA PAVEMENT MARKING TYPE I-LINE 24" (WHITE)            |
| (I) THERMOPLASTIC PAVEMENT MARKING LETTERS AND SYMBOLS (WHITE) |  |

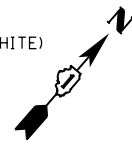

BOWMAN, BARRETT & ASSOCIATES INC.  
 CONSULTING ENGINEERS  
 Chicago, Illinois  
 312.228.0100  
 www.bbandainc.com

FILE NAME =	USER NAME = default	DESIGNED - JK	REVISED -
#FILE#		DRAWN - JK	REVISED -
	PLOT SCALE = #SCALE#	CHECKED - RR	REVISED -
	PLOT DATE = 12/7/2012	DATE - 11/08/2012	REVISED -

**STATE OF ILLINOIS  
 DEPARTMENT OF TRANSPORTATION**

**PROPOSED PAVEMENT MARKING & SIGNING PLAN  
 STONY ISLAND EXTENSION - RAMPS A & B**

SCALE: 1"=50' SHEET NO. 1 OF 6 SHEETS STA. TO STA.

F.A.I. RTE.	SECTION	COUNTY	TOTAL SHEETS	SHEET NO.
94	2012-060-BR	COOK	285	107
CONTRACT NO. 60V61			ILLINOIS FED. AID PROJECT	

S:\1072-05-CADD\1060V61\_Sheets\1060V61-shk-pmk-01.dgn