
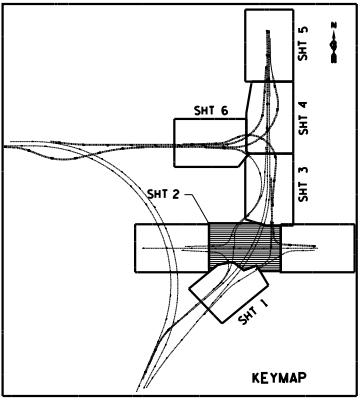



**LEGEND:**

- (A) THERMOPLASTIC PAVEMENT MARKING LINE 4" (WHITE)
- (B) THERMOPLASTIC PAVEMENT MARKING LINE 4" (YELLOW)
- (C) THERMOPLASTIC PAVEMENT MARKING LINE 6" (WHITE)
- (D) THERMOPLASTIC PAVEMENT MARKING LINE 6" (YELLOW)
- (E) THERMOPLASTIC PAVEMENT MARKING LINE 8" (WHITE)
- (F) THERMOPLASTIC PAVEMENT MARKING LINE 8" (YELLOW)
- (G) THERMOPLASTIC PAVEMENT MARKING LINE 12" (WHITE)
- (H) THERMOPLASTIC PAVEMENT MARKING LINE 24" (WHITE)
- (I) THERMOPLASTIC PAVEMENT MARKING LETTERS AND SYMBOLS (WHITE)
- (J) POLYUREA PAVEMENT MARKING TYPE I-LETTERS AND SYMBOLS (WHITE)
- (K) POLYUREA PAVEMENT MARKING TYPE I-LINE 4" (WHITE)
- (L) POLYUREA PAVEMENT MARKING TYPE I-LINE 4" (YELLOW)
- (M) POLYUREA PAVEMENT MARKING TYPE I-LINE 6" (WHITE)
- (N) POLYUREA PAVEMENT MARKING TYPE I-LINE 8" (WHITE)
- (O) POLYUREA PAVEMENT MARKING TYPE I-LINE 12" (WHITE)
- (P) POLYUREA PAVEMENT MARKING TYPE I-LINE 12" (YELLOW)
- (Q) POLYUREA PAVEMENT MARKING TYPE I-LINE 24" (WHITE)


**EX ROW**

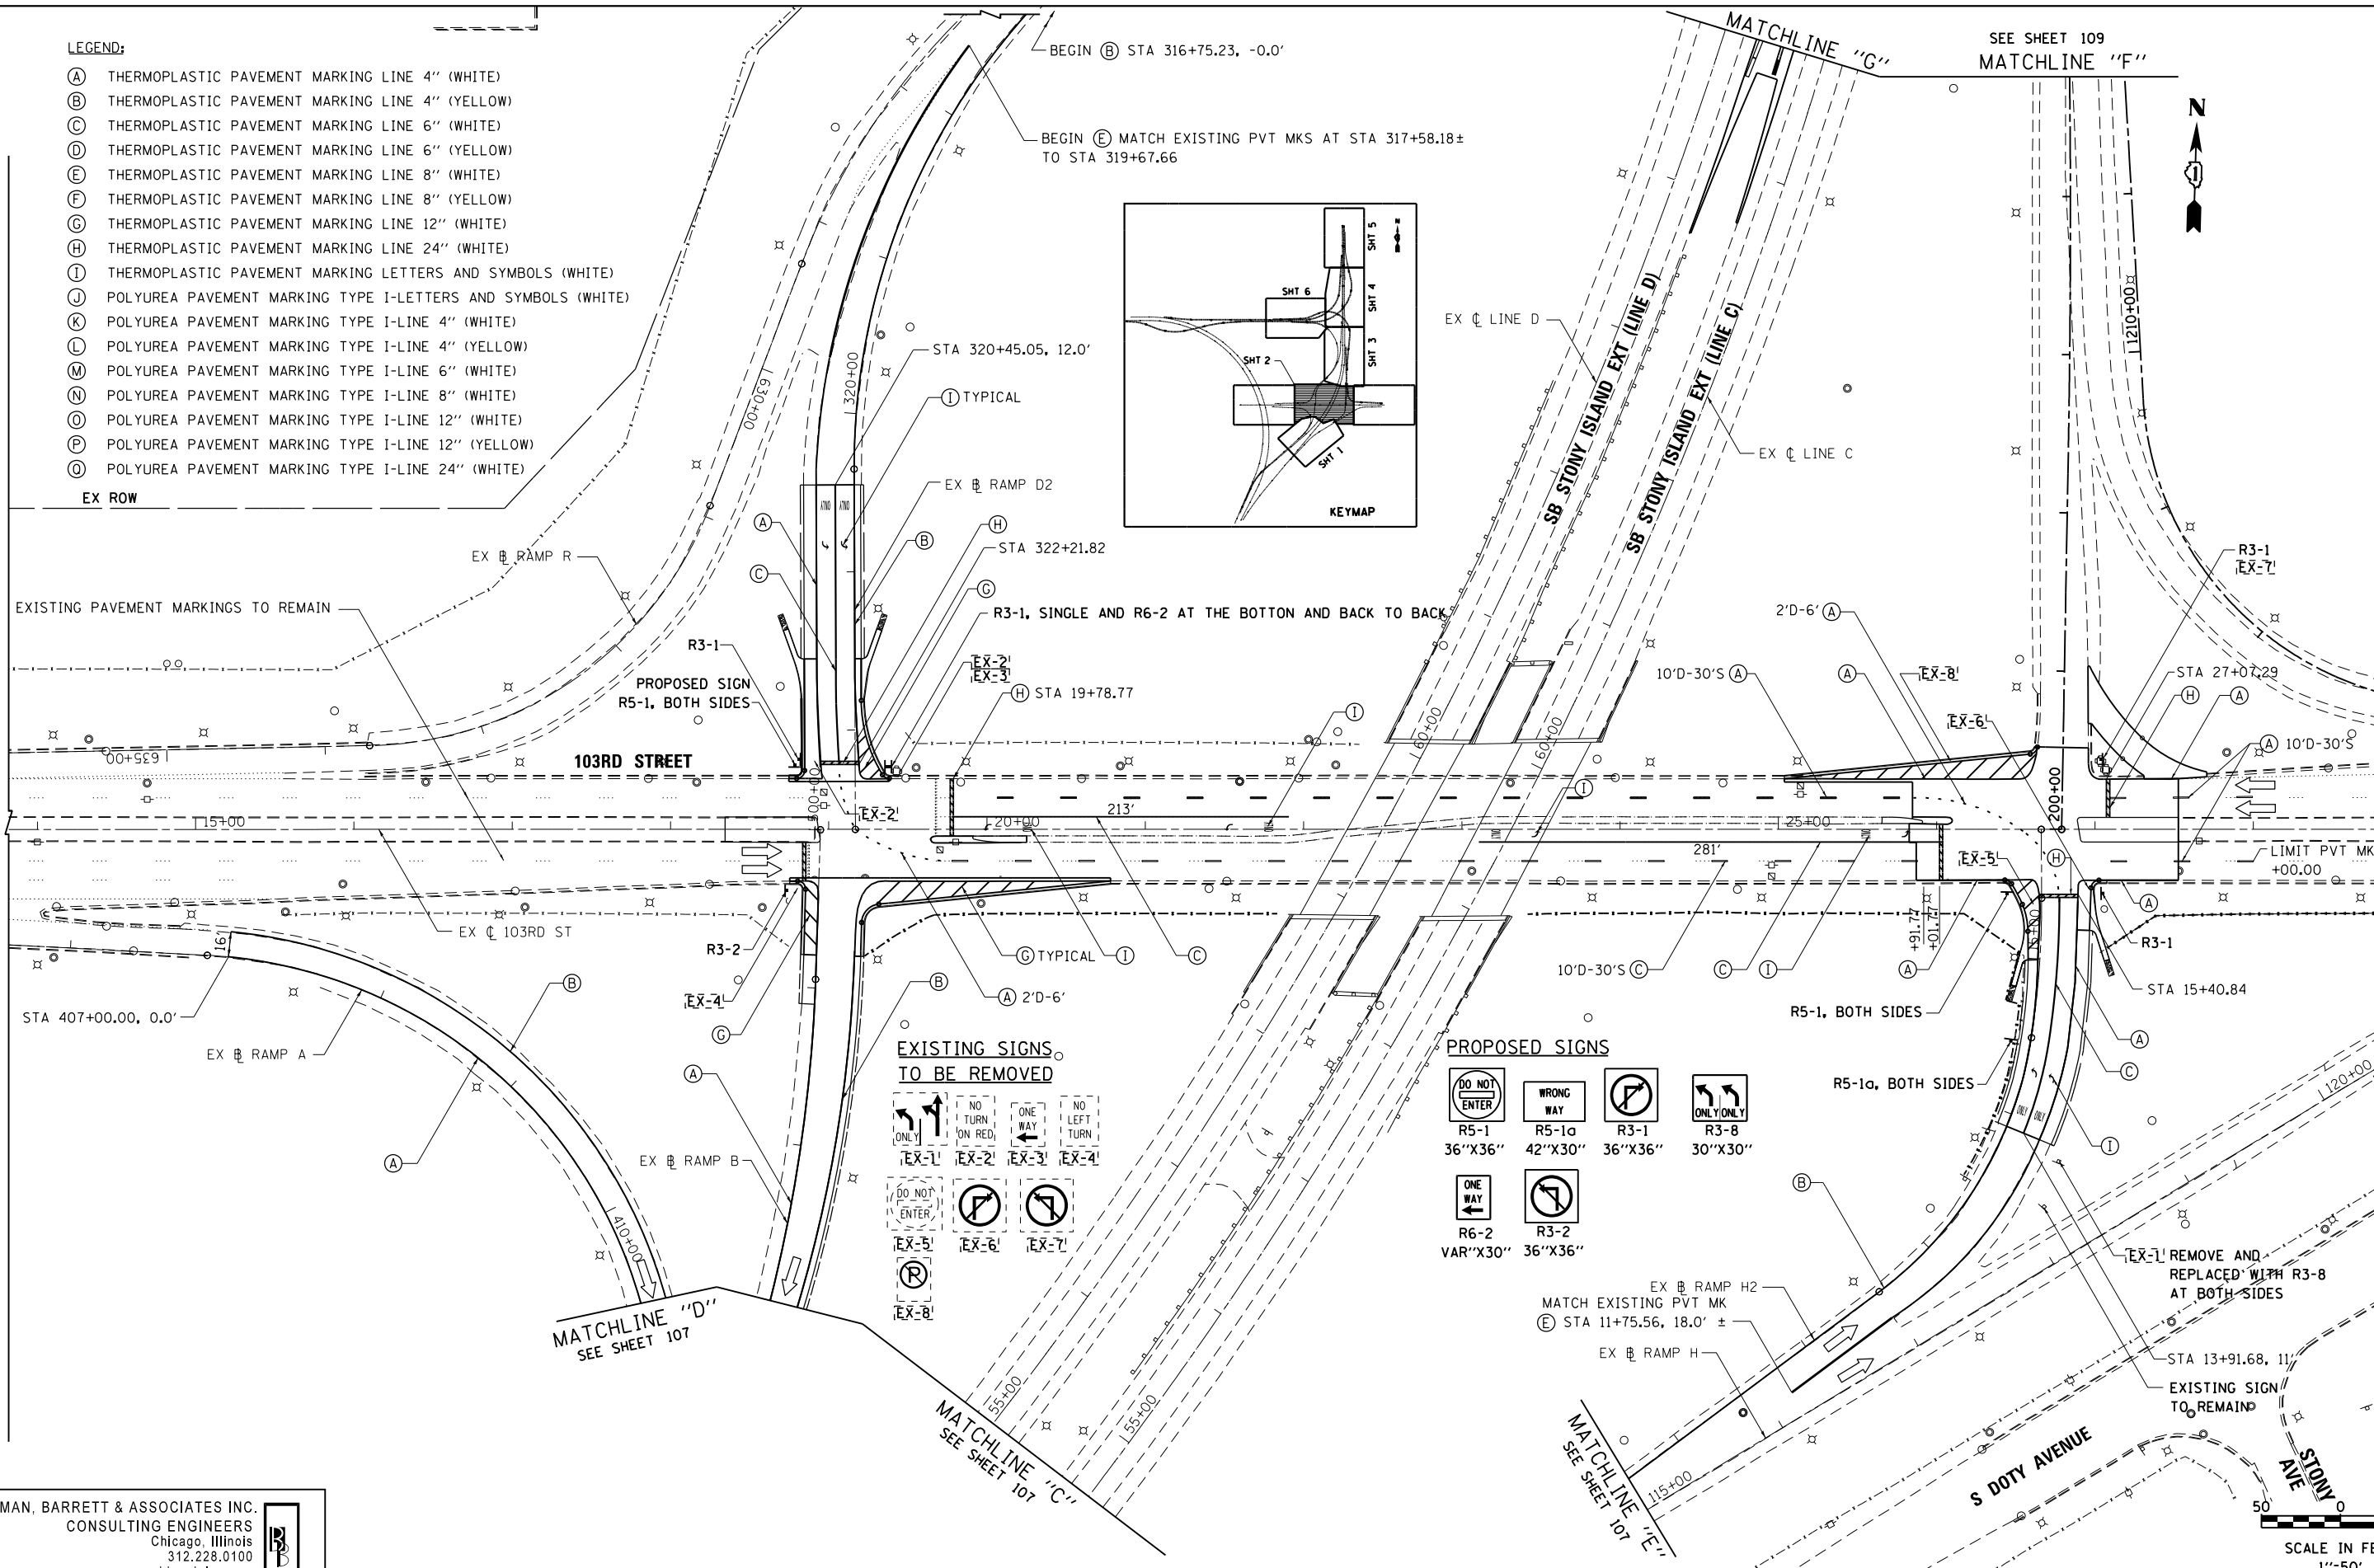

**EXISTING SIGNS TO BE REMOVED**

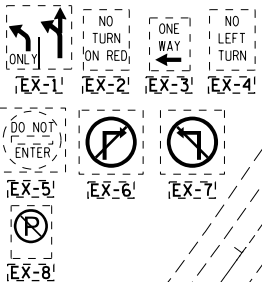

**PROPOSED SIGNS**

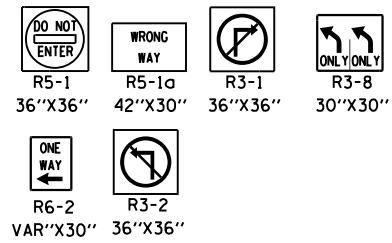

BOWMAN, BARRETT & ASSOCIATES INC.  
 CONSULTING ENGINEERS  
 Chicago, Illinois  
 312.228.0100  
 www.bbainc.com

|             |                        |                   |           |
|-------------|------------------------|-------------------|-----------|
| FILE NAME = | USER NAME = default    | DESIGNED - JK     | REVISED - |
| *FILE#      |                        | DRAWN - JK        | REVISED - |
|             | PLOT SCALE = *SCALE*   | CHECKED - RR      | REVISED - |
|             | PLOT DATE = 12/18/2012 | DATE - 11/08/2012 | REVISED - |

**STATE OF ILLINOIS  
 DEPARTMENT OF TRANSPORTATION**

**PROPOSED PAVEMENT MARKING & SIGNING PLAN  
 RAMP B, RAMP D2 & 103RD STREET**

SCALE: 1"=50' SHEET NO. 2 OF 6 SHEETS STA. TO STA.

|                    |             |        |                           |           |
|--------------------|-------------|--------|---------------------------|-----------|
| F.A.I. RTE.        | SECTION     | COUNTY | TOTAL SHEETS              | SHEET NO. |
| 94                 | 2012-060-BR | COOK   | 285                       | 108       |
| CONTRACT NO. 60V61 |             |        | ILLINOIS FED. AID PROJECT |           |

SCALE IN FEET  
 1"=50'

S:\1072-05-CADD\1068\61\_Sheets\1068\61-shrty.pmk-02.dgn