


MATCHLINE "D" SEE SHEET 112

LEGEND:


- (A) THERMOPLASTIC PAVEMENT MARKING LINE 4" (WHITE)
- (B) THERMOPLASTIC PAVEMENT MARKING LINE 4" (YELLOW)
- (C) THERMOPLASTIC PAVEMENT MARKING LINE 6" (WHITE)
- (D) THERMOPLASTIC PAVEMENT MARKING LINE 6" (YELLOW)
- (E) THERMOPLASTIC PAVEMENT MARKING LINE 8" (WHITE)
- (F) THERMOPLASTIC PAVEMENT MARKING LINE 8" (YELLOW)
- (G) THERMOPLASTIC PAVEMENT MARKING LINE 12" (WHITE)
- (H) THERMOPLASTIC PAVEMENT MARKING LINE 24" (WHITE)
- (I) THERMOPLASTIC PAVEMENT MARKING LETTERS AND SYMBOLS (WHITE)

- (J) POLYUREA PAVEMENT MARKING TYPE I-LETTERS AND SYMBOLS (WHITE)
- (K) POLYUREA PAVEMENT MARKING TYPE I-LINE 4" (WHITE)
- (L) POLYUREA PAVEMENT MARKING TYPE I-LINE 4" (YELLOW)
- (M) POLYUREA PAVEMENT MARKING TYPE I-LINE 6" (WHITE)
- (N) POLYUREA PAVEMENT MARKING TYPE I-LINE 8" (WHITE)
- (O) POLYUREA PAVEMENT MARKING TYPE I-LINE 12" (WHITE)
- (P) POLYUREA PAVEMENT MARKING TYPE I-LINE 12" (YELLOW)
- (Q) POLYUREA PAVEMENT MARKING TYPE I-LINE 24" (WHITE)

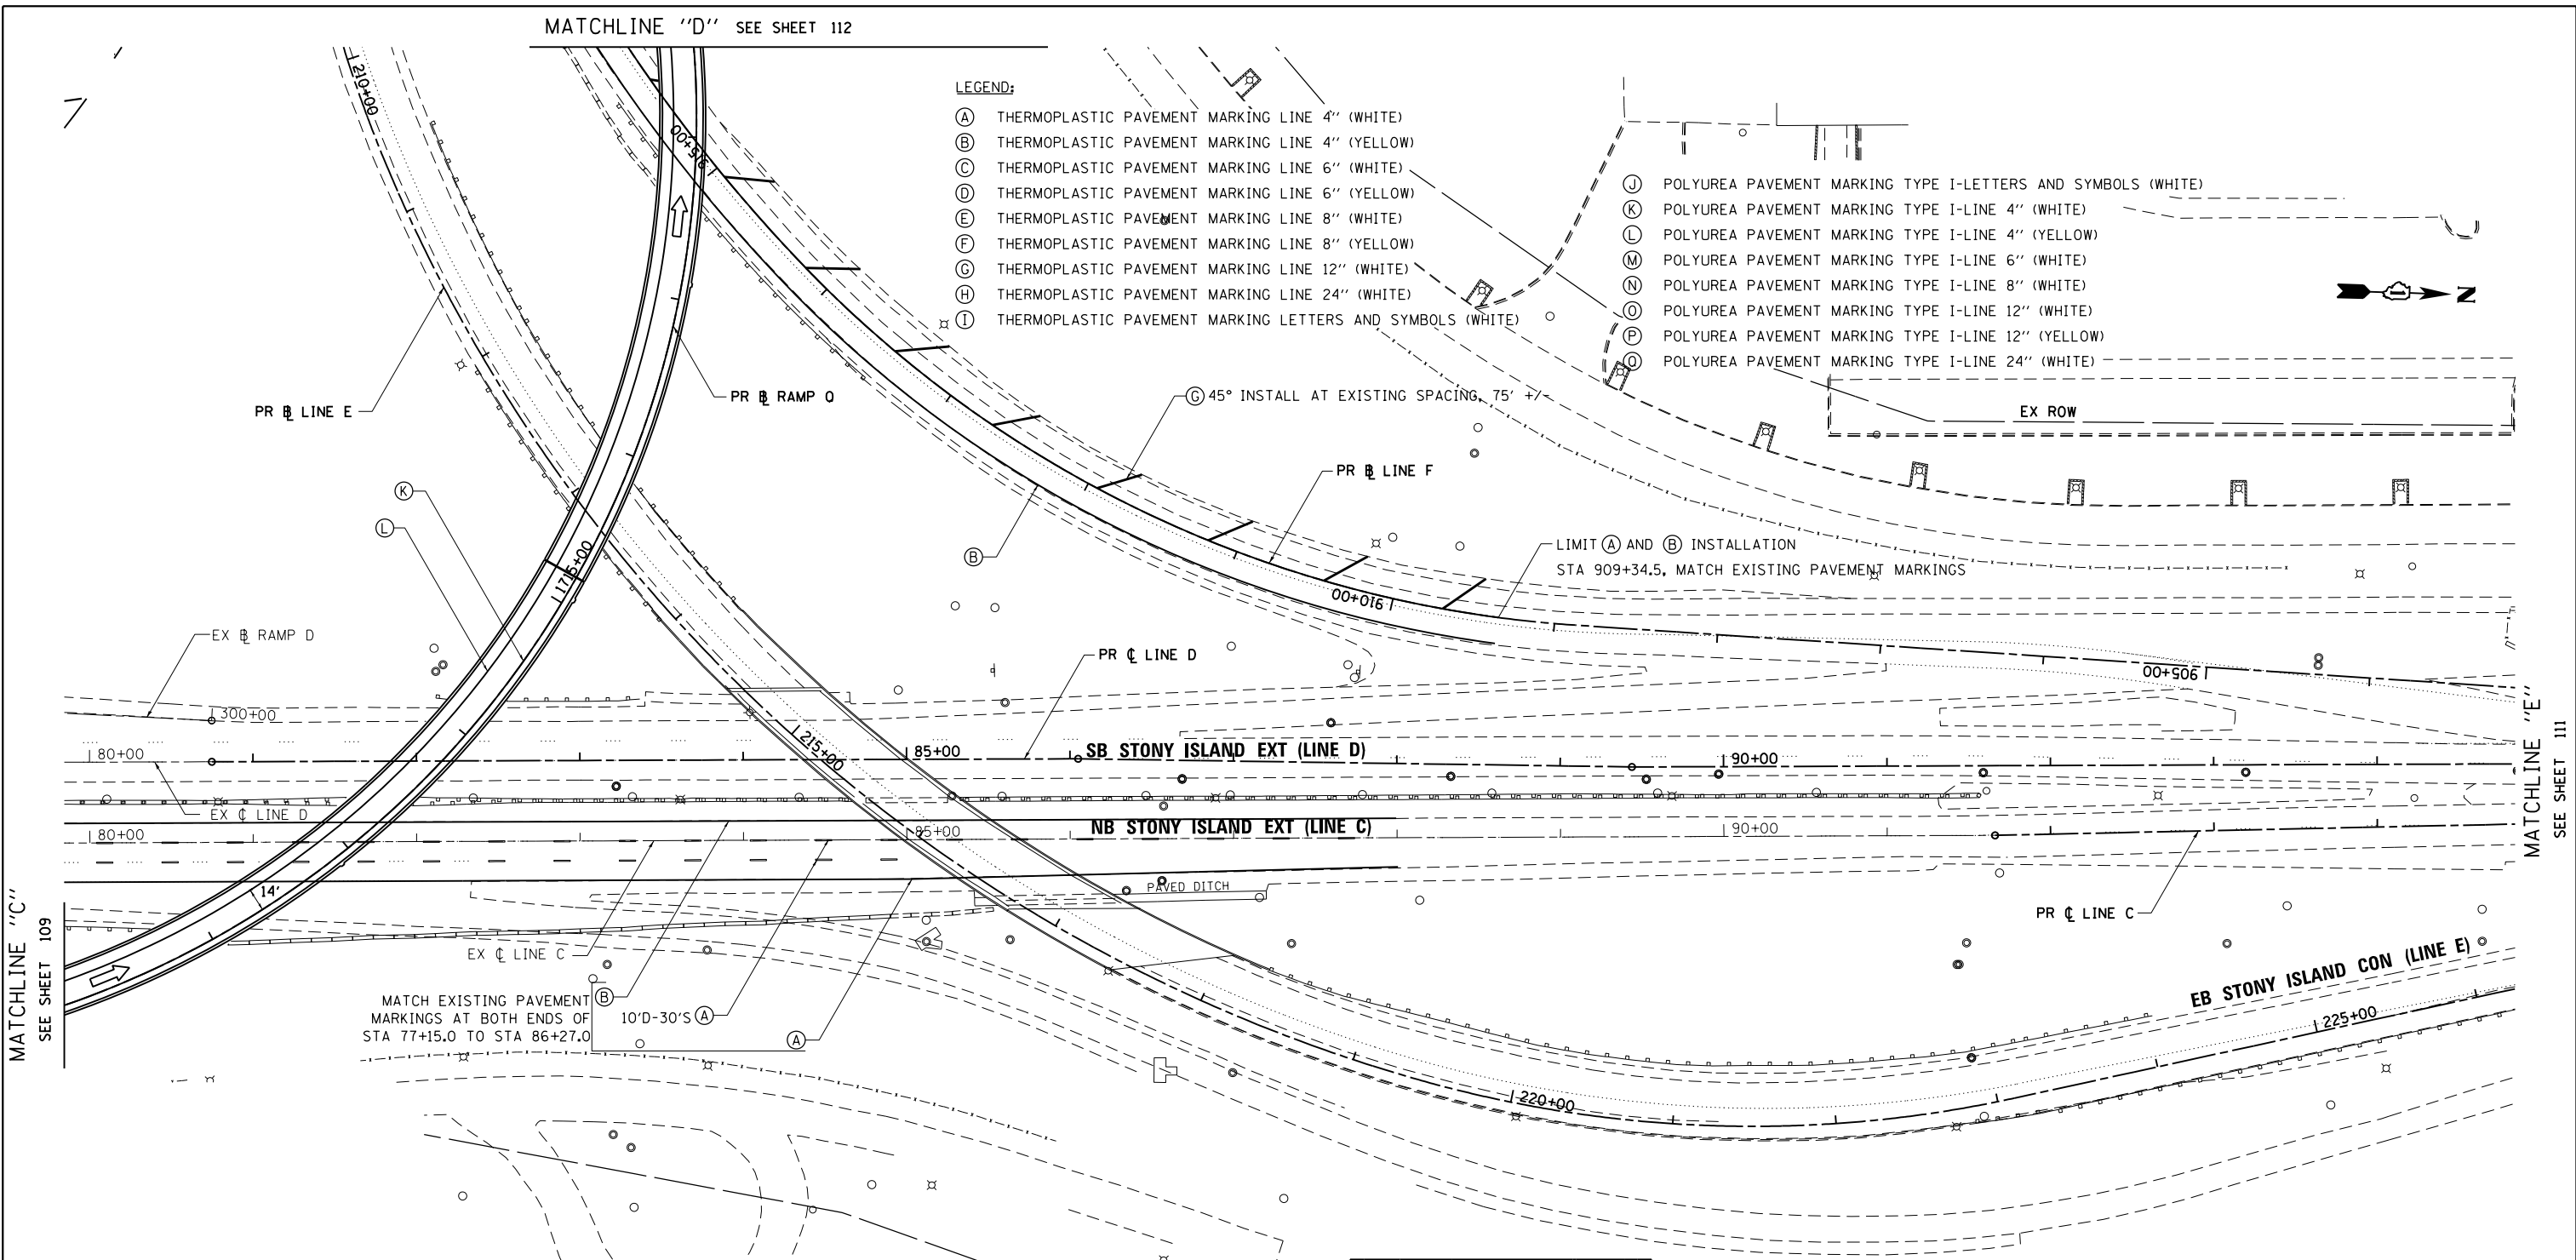


MATCHLINE "C" SEE SHEET 109

MATCHLINE "E" SEE SHEET 111

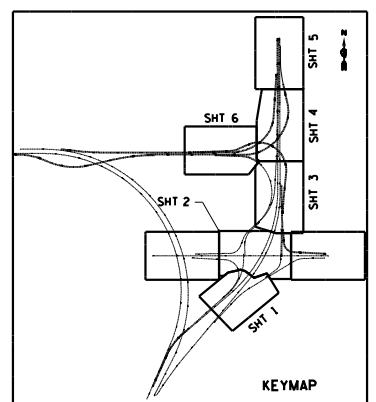

BOWMAN, BARRETT & ASSOCIATES INC.  
CONSULTING ENGINEERS  
Chicago, Illinois  
312.228.0100  
www.bbandainc.com

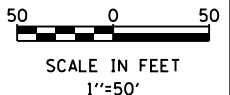

FILE NAME = #FILE#	USER NAME = default	DESIGNED - JK	REVISED -
		DRAWN - JK	REVISED -
		CHECKED - RR	REVISED -
		DATE - 11/08/2012	REVISED -

STATE OF ILLINOIS  
DEPARTMENT OF TRANSPORTATION

PROPOSED PAVEMENT MARKING & SIGNING PLAN  
STONY ISLAND EXTENSION - RAMP Q  
SCALE: 1"=50' SHEET NO. 4 OF 6 SHEETS STA. TO STA.

F.A.I. RTE.	SECTION	COUNTY	TOTAL SHEETS	SHEET NO.
94	2012-060-BR	COOK	285	110
CONTRACT NO. 60V61			ILLINOIS FED. AID PROJECT	

S:\1072-06-CADD\1060V61\_Sheets\1060V61-shk-pmk\_04.dgn