

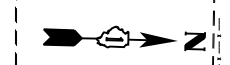


**LEGEND:**

- |  |  |
|--|--|
| (A) THERMOPLASTIC PAVEMENT MARKING LINE 4" (WHITE)             | (J) POLYUREA PAVEMENT MARKING TYPE I-LETTERS AND SYMBOLS (WHITE) |
| (B) THERMOPLASTIC PAVEMENT MARKING LINE 4" (YELLOW)            | (K) POLYUREA PAVEMENT MARKING TYPE I-LINE 4" (WHITE)             |
| (C) THERMOPLASTIC PAVEMENT MARKING LINE 6" (WHITE)             | (L) POLYUREA PAVEMENT MARKING TYPE I-LINE 4" (YELLOW)            |
| (D) THERMOPLASTIC PAVEMENT MARKING LINE 6" (YELLOW)            | (M) POLYUREA PAVEMENT MARKING TYPE I-LINE 6" (WHITE)             |
| (E) THERMOPLASTIC PAVEMENT MARKING LINE 8" (WHITE)             | (N) POLYUREA PAVEMENT MARKING TYPE I-LINE 8" (WHITE)             |
| (F) THERMOPLASTIC PAVEMENT MARKING LINE 8" (YELLOW)            | (O) POLYUREA PAVEMENT MARKING TYPE I-LINE 12" (WHITE)            |
| (G) THERMOPLASTIC PAVEMENT MARKING LINE 12" (WHITE)            | (P) POLYUREA PAVEMENT MARKING TYPE I-LINE 12" (YELLOW)           |
| (H) THERMOPLASTIC PAVEMENT MARKING LINE 24" (WHITE)            | (Q) POLYUREA PAVEMENT MARKING TYPE I-LINE 24" (WHITE)            |
| (I) THERMOPLASTIC PAVEMENT MARKING LETTERS AND SYMBOLS (WHITE) |  |

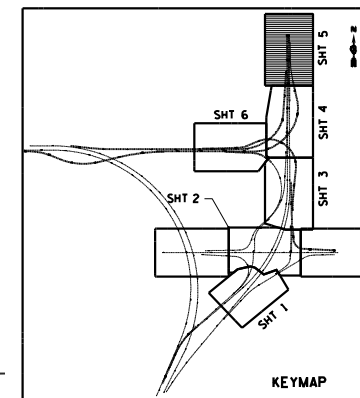

MATCHLINE "J"  
SEE SHEET 110

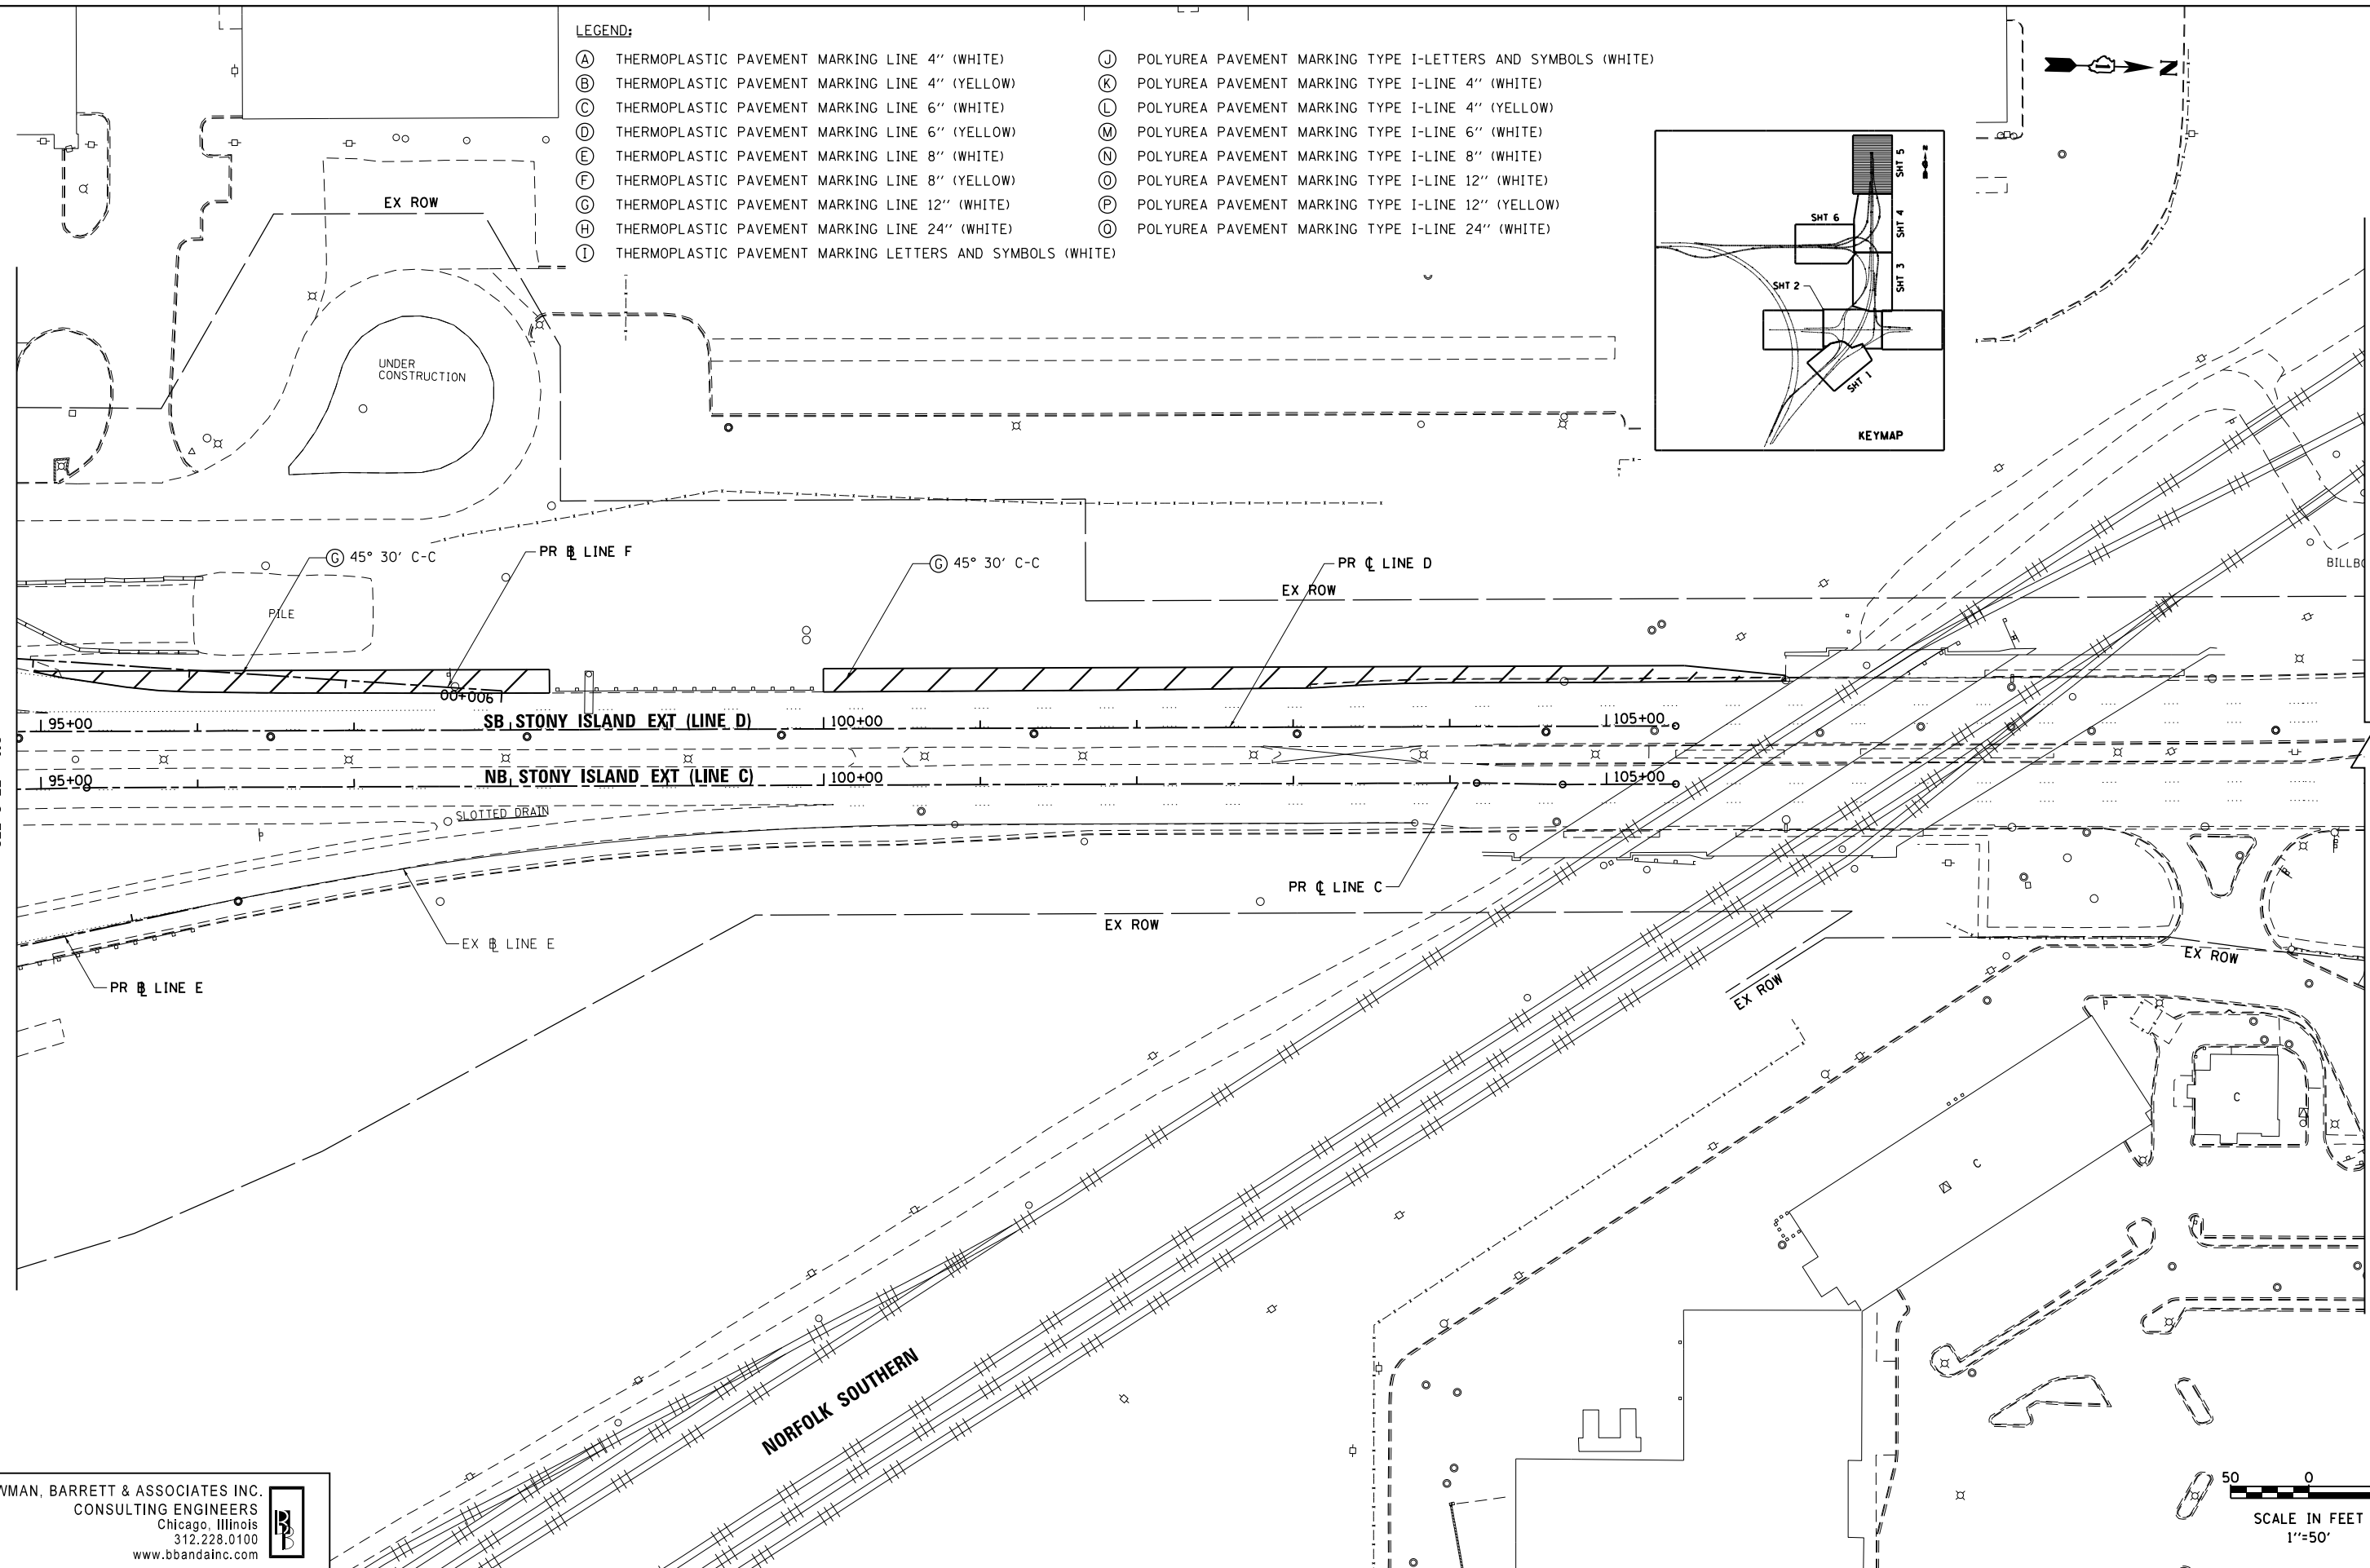

BOWMAN, BARRETT & ASSOCIATES INC.  
CONSULTING ENGINEERS  
Chicago, Illinois  
312.228.0100  
www.bbandainc.com




|                       |                     |                   |           |
|-----------------------|---------------------|-------------------|-----------|
| FILE NAME =<br>#FILE# | USER NAME = default | DESIGNED -        | REVISED - |
|                       |                     | DRAWN -           | REVISED - |
|                       |                     | CHECKED -         | REVISED - |
|                       |                     | DATE - 11/08/2012 | REVISED - |

**STATE OF ILLINOIS  
DEPARTMENT OF TRANSPORTATION**

**PROPOSED PAVEMENT MARKING & SIGNING PLAN  
STONY ISLAND EXTENSION - RAMP Q**

SCALE: 1"=50' SHEET NO. 5 OF 6 SHEETS STA. TO STA.

|                    |                        |                |                     |                  |
|--------------------|------------------------|----------------|---------------------|------------------|
| F.A.I. RTE.<br>94  | SECTION<br>2012-060-BR | COUNTY<br>COOK | TOTAL SHEETS<br>285 | SHEET NO.<br>111 |
| CONTRACT NO. 60V61 |                        |                |                     |                  |

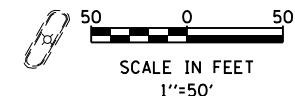

S:\1072-06-CADD\1060V61\_Sheets\1060V61-shk1.pmk\_06.dgn