



p:\projects\3010 stony island feeder - bbe\project work\disciplines\traffic signals\sheet\0160J12-sht-TSD-02.dgn
 9:31:28 AM
 12/6/2012

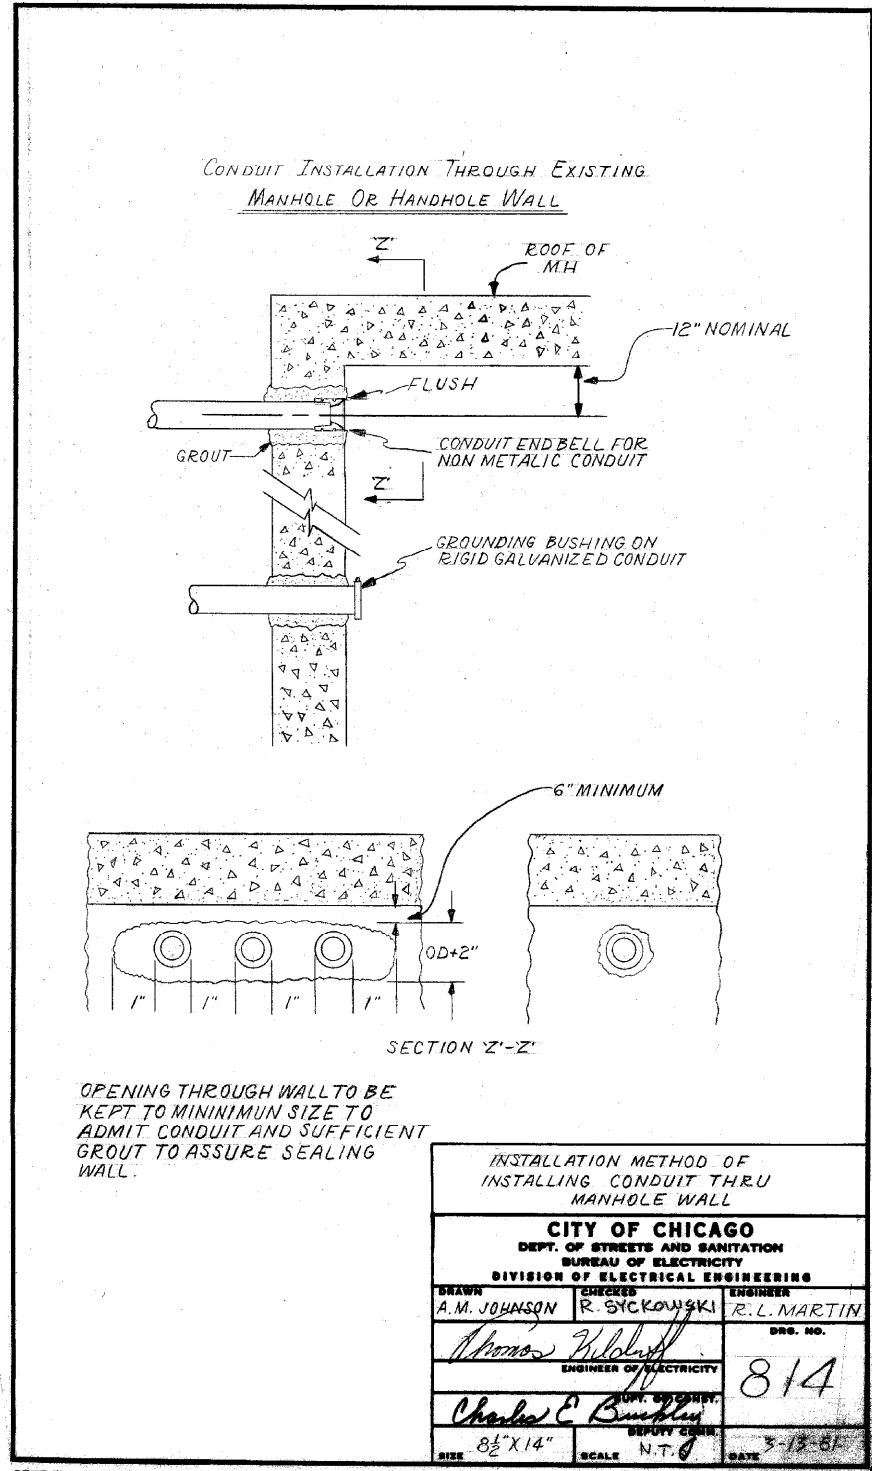

INSTALLATION METHOD OF INSTALLING CONDUIT THRU MANHOLE WALL		
CITY OF CHICAGO DEPT. OF STREETS AND SANITATION BUREAU OF ELECTRICITY DIVISION OF ELECTRICAL ENGINEERING		
DRAWN A.M. JOHANSON	CHECKED R. SYCKOWSKI	ENGINEER R.L. MARTIN
 CHARLES E. BUMPLEY DEPT. CHIEF DEPUTY COM.		DRG. NO. 814 DATE 5-15-81
SIZE 8 1/2" X 14"	SCALE N.T.S.	DATE 5-15-81

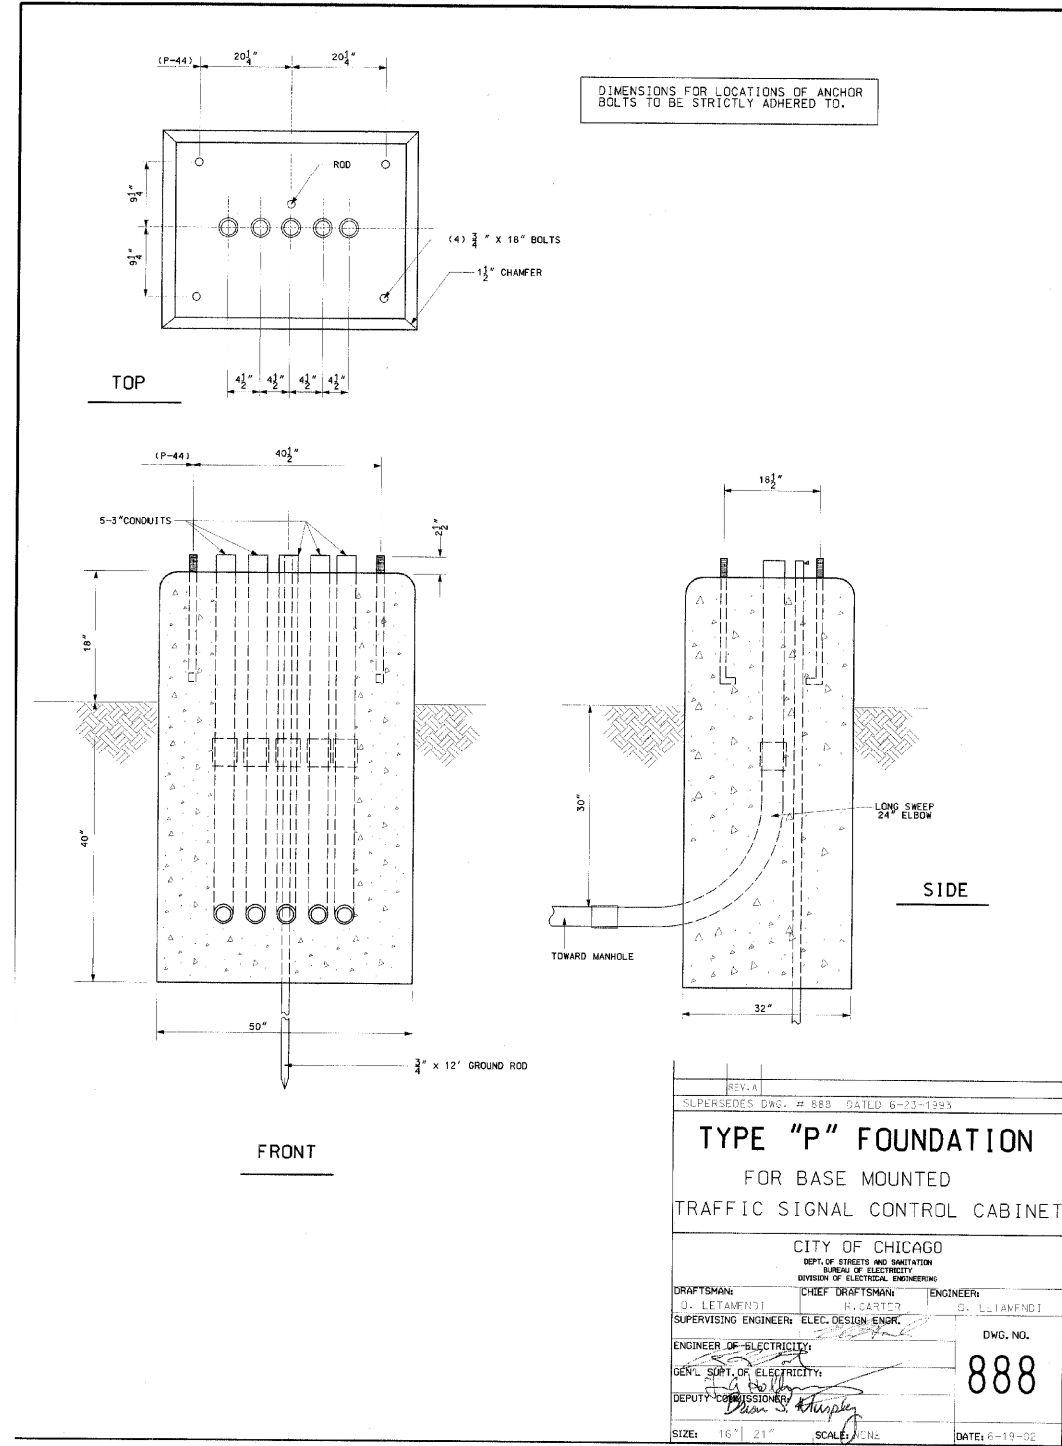

REV. A SUPERSEDES DWG. # 888 DATED 6-23-1993		
TYPE "P" FOUNDATION FOR BASE MOUNTED TRAFFIC SIGNAL CONTROL CABINET		
CITY OF CHICAGO DEPT. OF STREETS AND SANITATION BUREAU OF ELECTRICITY DIVISION OF ELECTRICAL ENGINEERING		
DRAFTSMAN G. LETAMENDI	CHIEF DRAFTSMAN R. CARTER	ENGINEER G. LETAMENDI
SUPERVISING ENGINEER: ELEC. DESIGN ENGR.		DWG. NO. 888
ENGINEER OF ELECTRICITY: GEN. SPT. OF ELECTRICITY:		
DEPUTY COMMISSIONER: 		
SIZE: 16" X 21"	SCALE: 1/4" = 1'-0"	DATE: 6-19-02

USER NAME = sadhikari	DESIGNED - SA	REVISED -
PLOT SCALE = 50.000' / IN.	DRAWN - SA	REVISED -
PLOT DATE = 12/6/2012	CHECKED - BKS	REVISED -
	DATE - 12/07/2012	REVISED -



STATE OF ILLINOIS
DEPARTMENT OF TRANSPORTATION

TRAFFIC SIGNAL DETAILS				
SCALE:	SHEET NO.	OF SHEETS	STA.	TO STA.

F.A.I. RTE.	SECTION	COUNTY	TOTAL SHEETS	SHEET NO.
94	2012-060-BR	COOK	285	132
CONTRACT NO. 60V61				
ILLINOIS FED. AID PROJECT				