

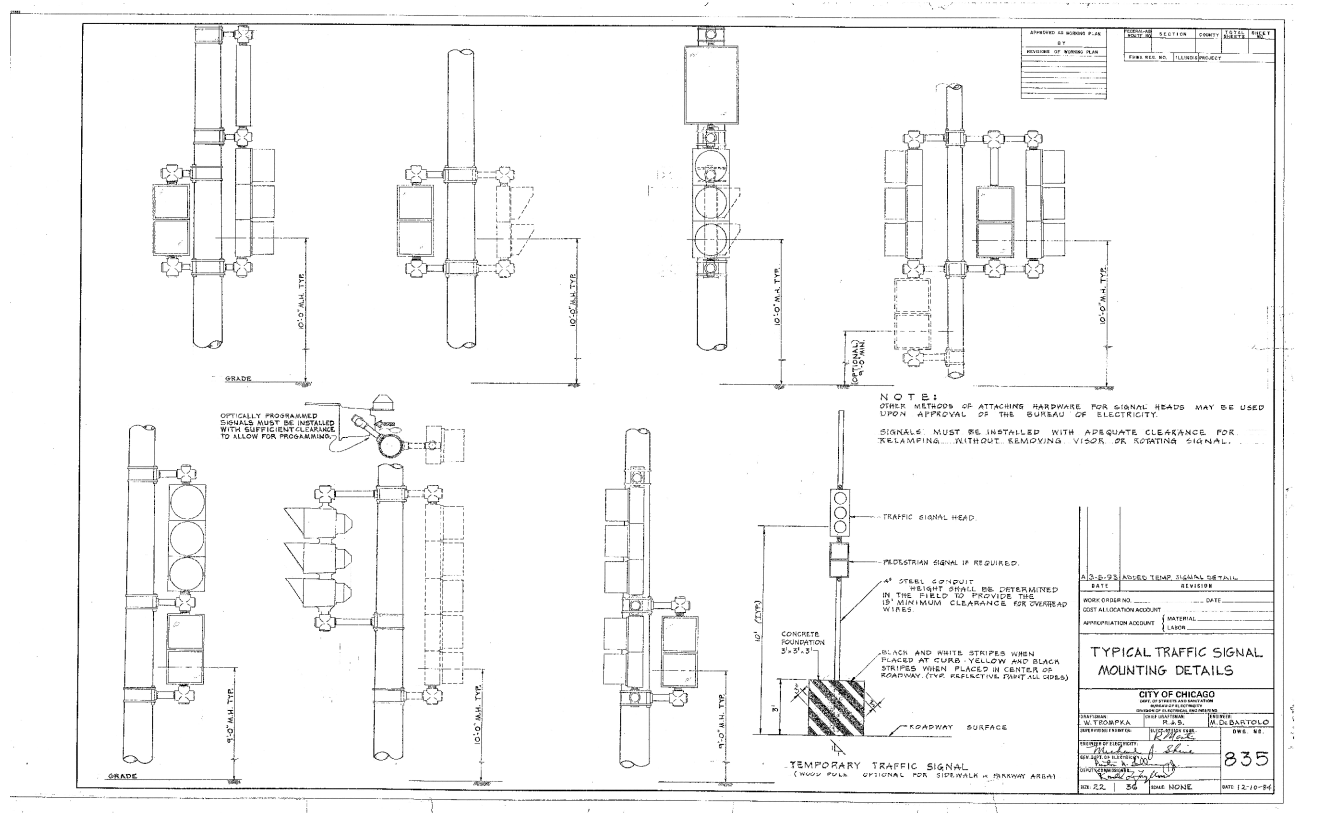


p:\projects\3010_stony_island_feeder - bbe\project_work\disciplines\traffic_signals\sheet\0160J12-sht-TSD-04.dgn
 9:31:40 AM

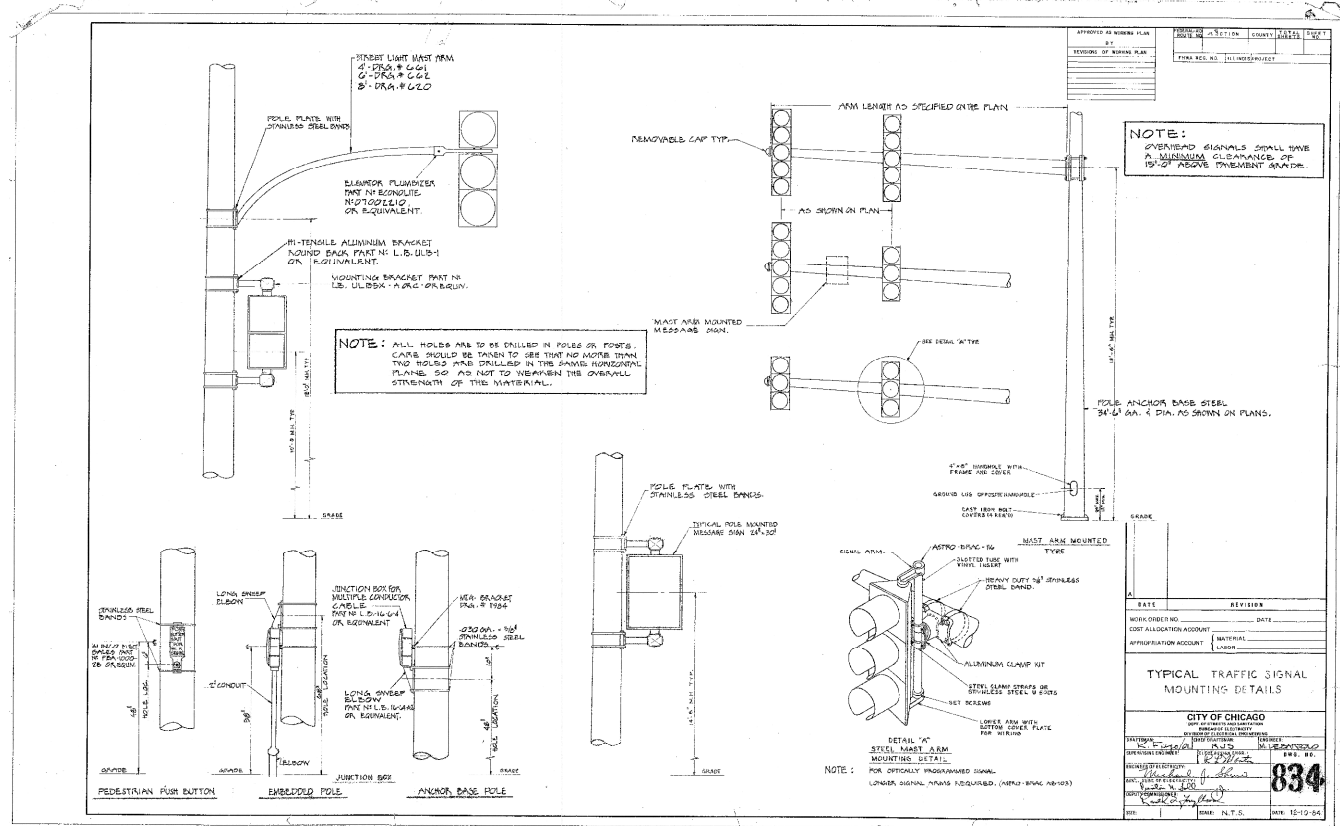

USER NAME = sadhikari	DESIGNED - SA	REVISED -
PLOT SCALE = 50.000' / IN.	CHECKED - BKS	REVISED -
PLOT DATE = 12/6/2012	DATE - 12/07/2012	REVISED -

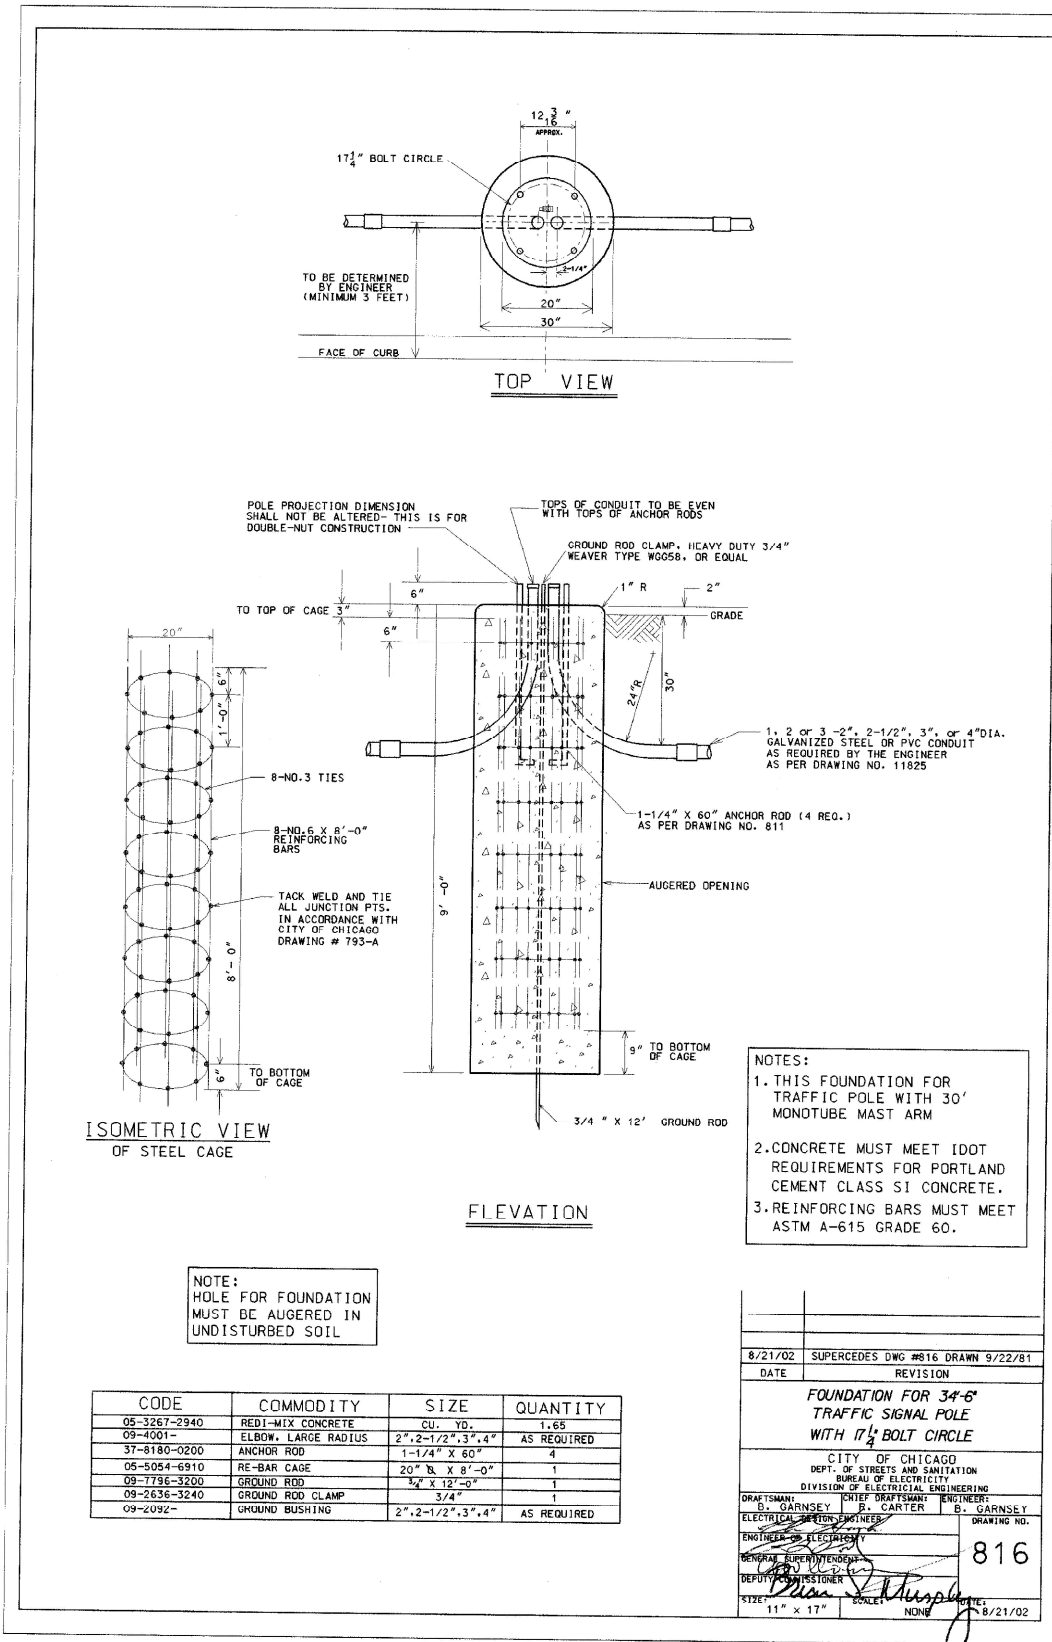

STATE OF ILLINOIS
DEPARTMENT OF TRANSPORTATION

SCALE:	SHEET NO.	OF SHEETS	STA.	TO STA.
--------	-----------	-----------	------	---------

F.A.I. RTE.	SECTION	COUNTY	TOTAL SHEETS	SHEET NO.
94	2012-060-BR	COOK	285	133
CONTRACT NO. 60V61				
ILLINOIS FED. AID PROJECT				