




MATCHLINE "O" SEE SHEET E-07 FOR CONTINUATION

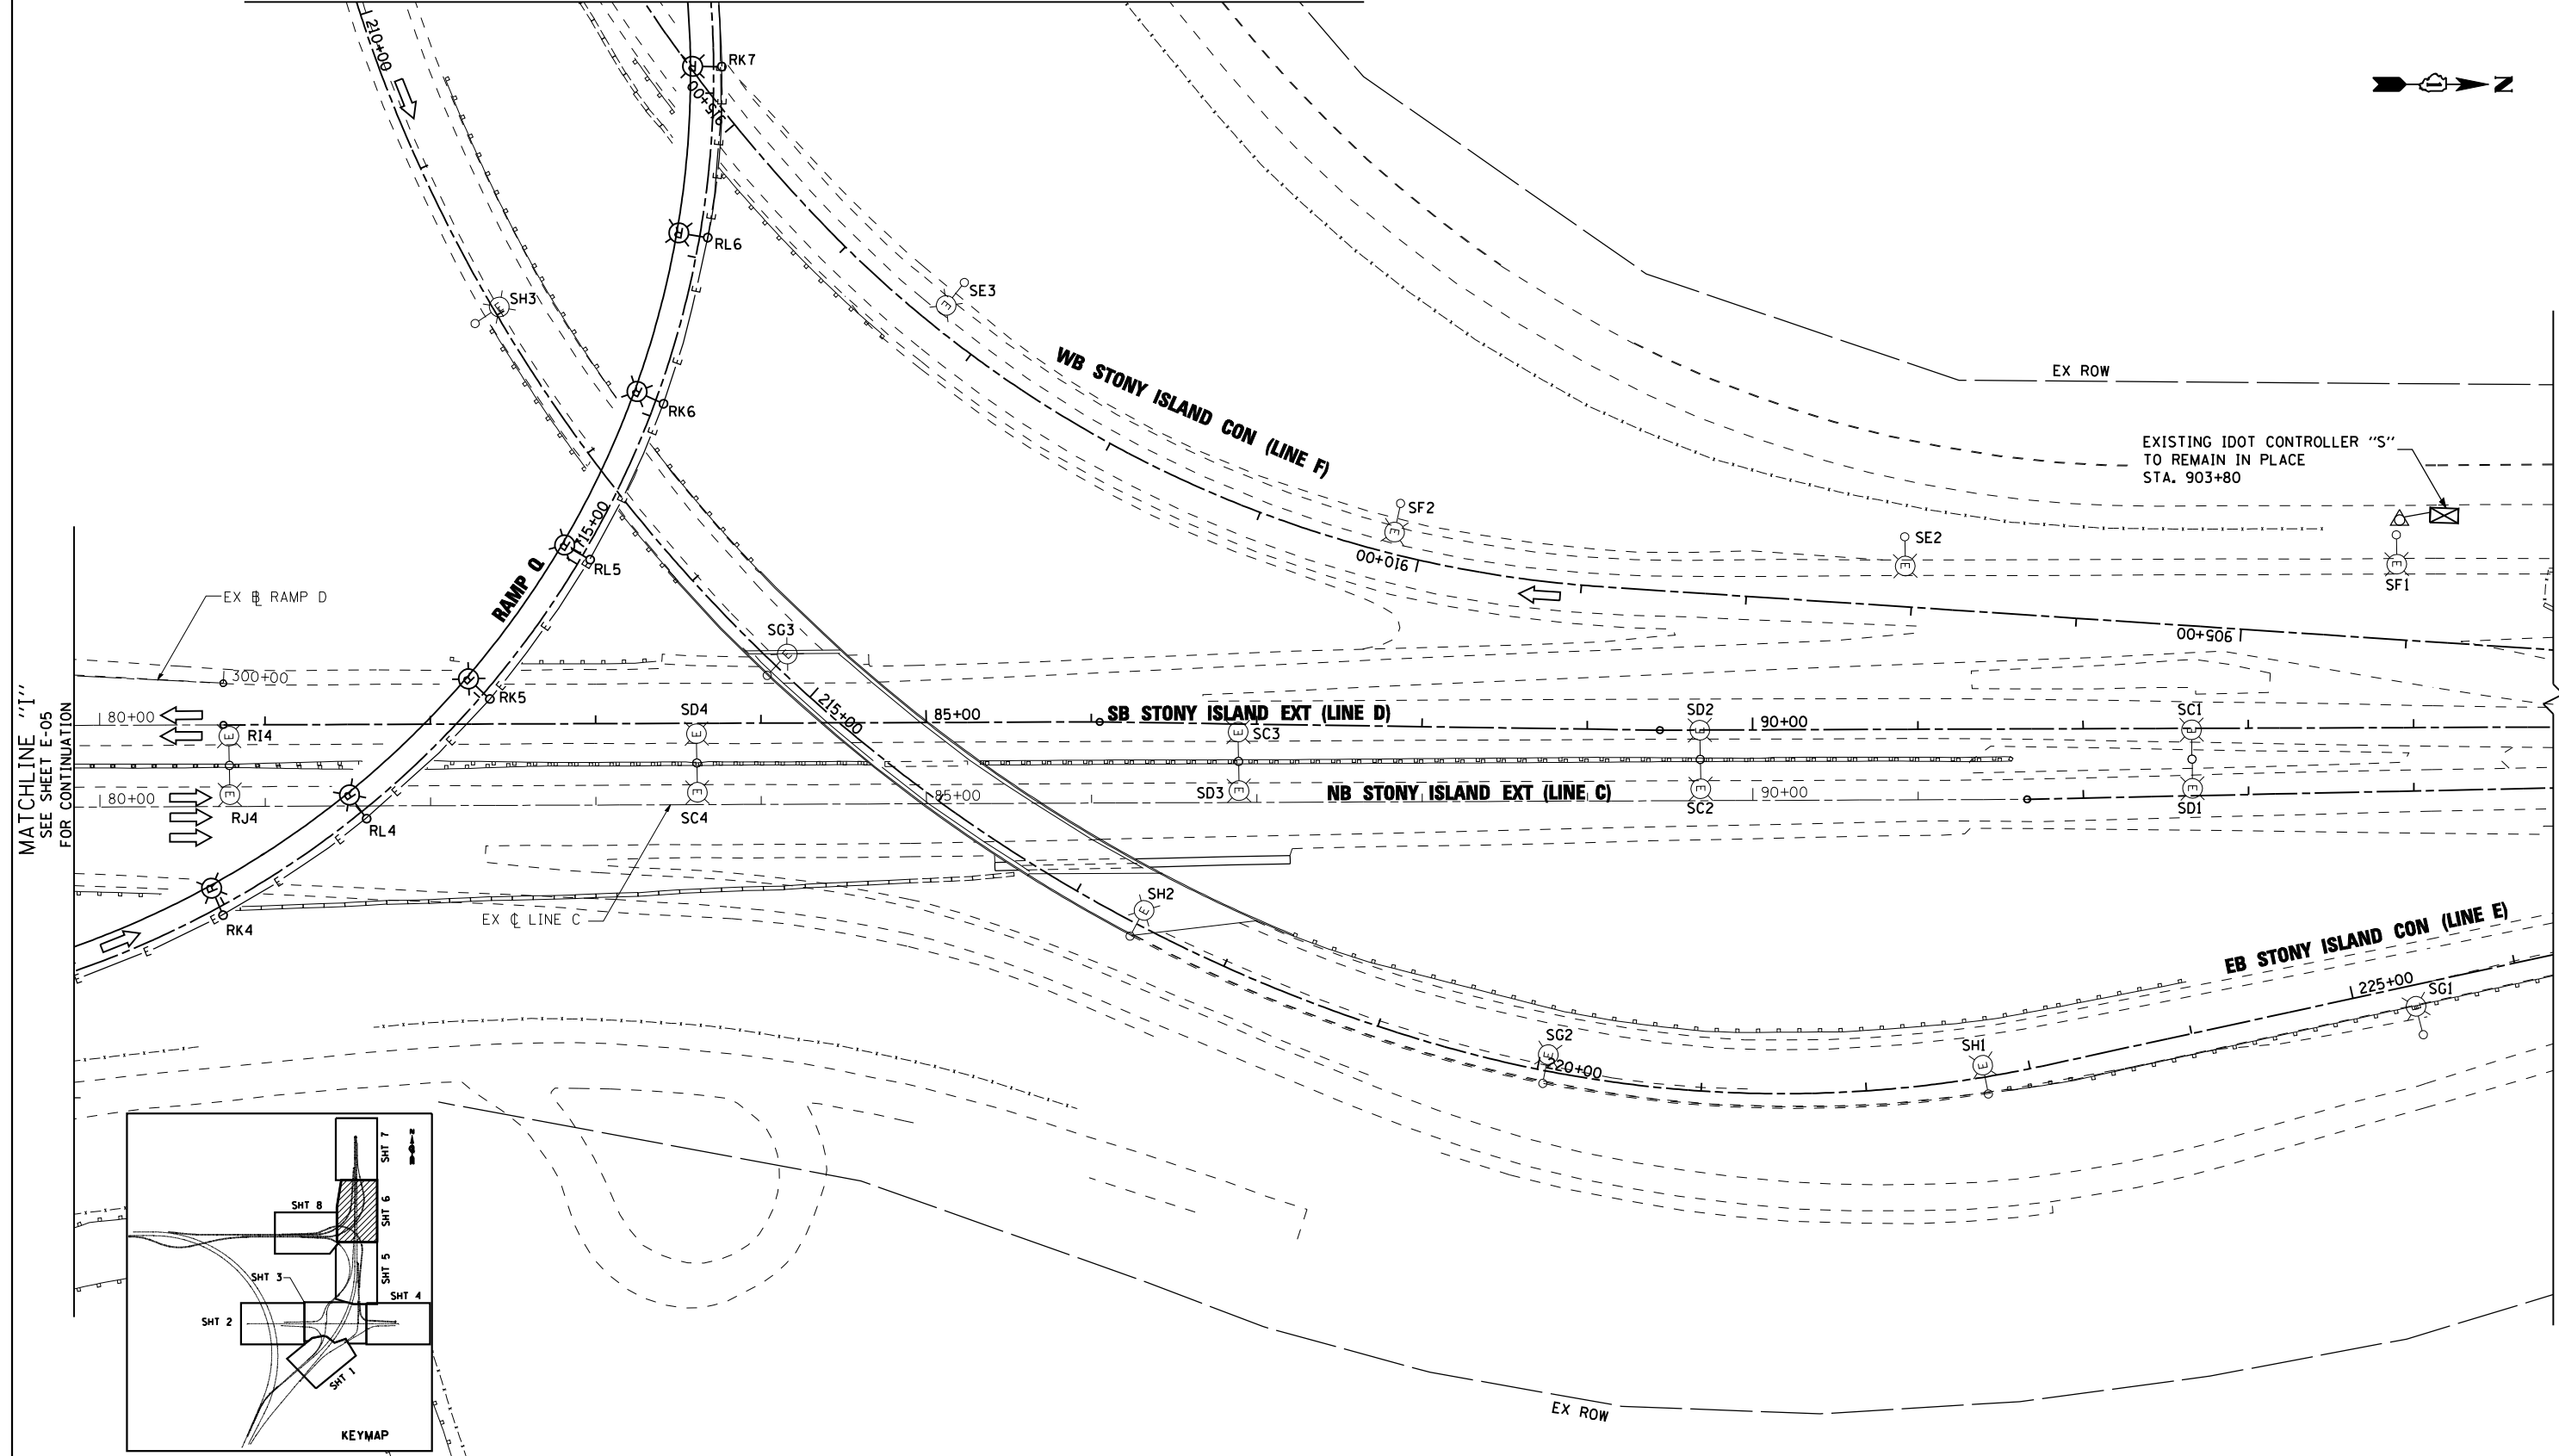

MATCHLINE "I" SEE SHEET E-05 FOR CONTINUATION

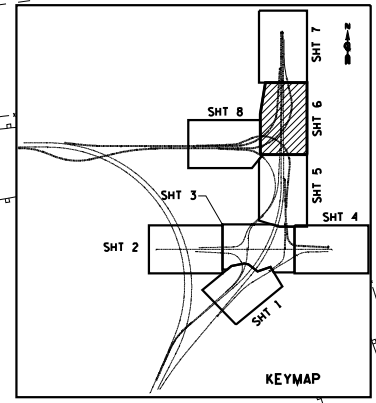

EJM ENGINEERING, INC.
 411 South Wells Street Suite 1000
 Chicago, Illinois 60607

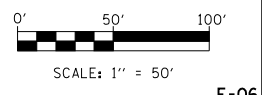

FILE NAME =	USER NAME = rswanson	DESIGNED - JL	REVISED -
		DRAWN - BKG	REVISED -
		CHECKED - MKR	REVISED -
		DATE - 12/07/2012	REVISED -

**STATE OF ILLINOIS
 DEPARTMENT OF TRANSPORTATION**

**LIGHTING REMOVAL PLAN
 STONY ISLAND EXTENSION**

SCALE: 1"=50' SHEET NO. 4 OF 5 SHEETS STA. 79+84 TO STA. 94+85

F.A.I. RTE. 94	SECTION 2012-060-BR	COUNTY COOK	TOTAL SHEETS 285	SHEET NO. 143
CONTRACT NO. 60V61				
ILLINOIS FED. AID PROJECT				

E-06

d:\projects\3810 stony island feeder - bba\project work\cadd sheets\16061-mt-light-06.dgn