



ELEVATION

*Horizontal Dimensions @ Rt. L's

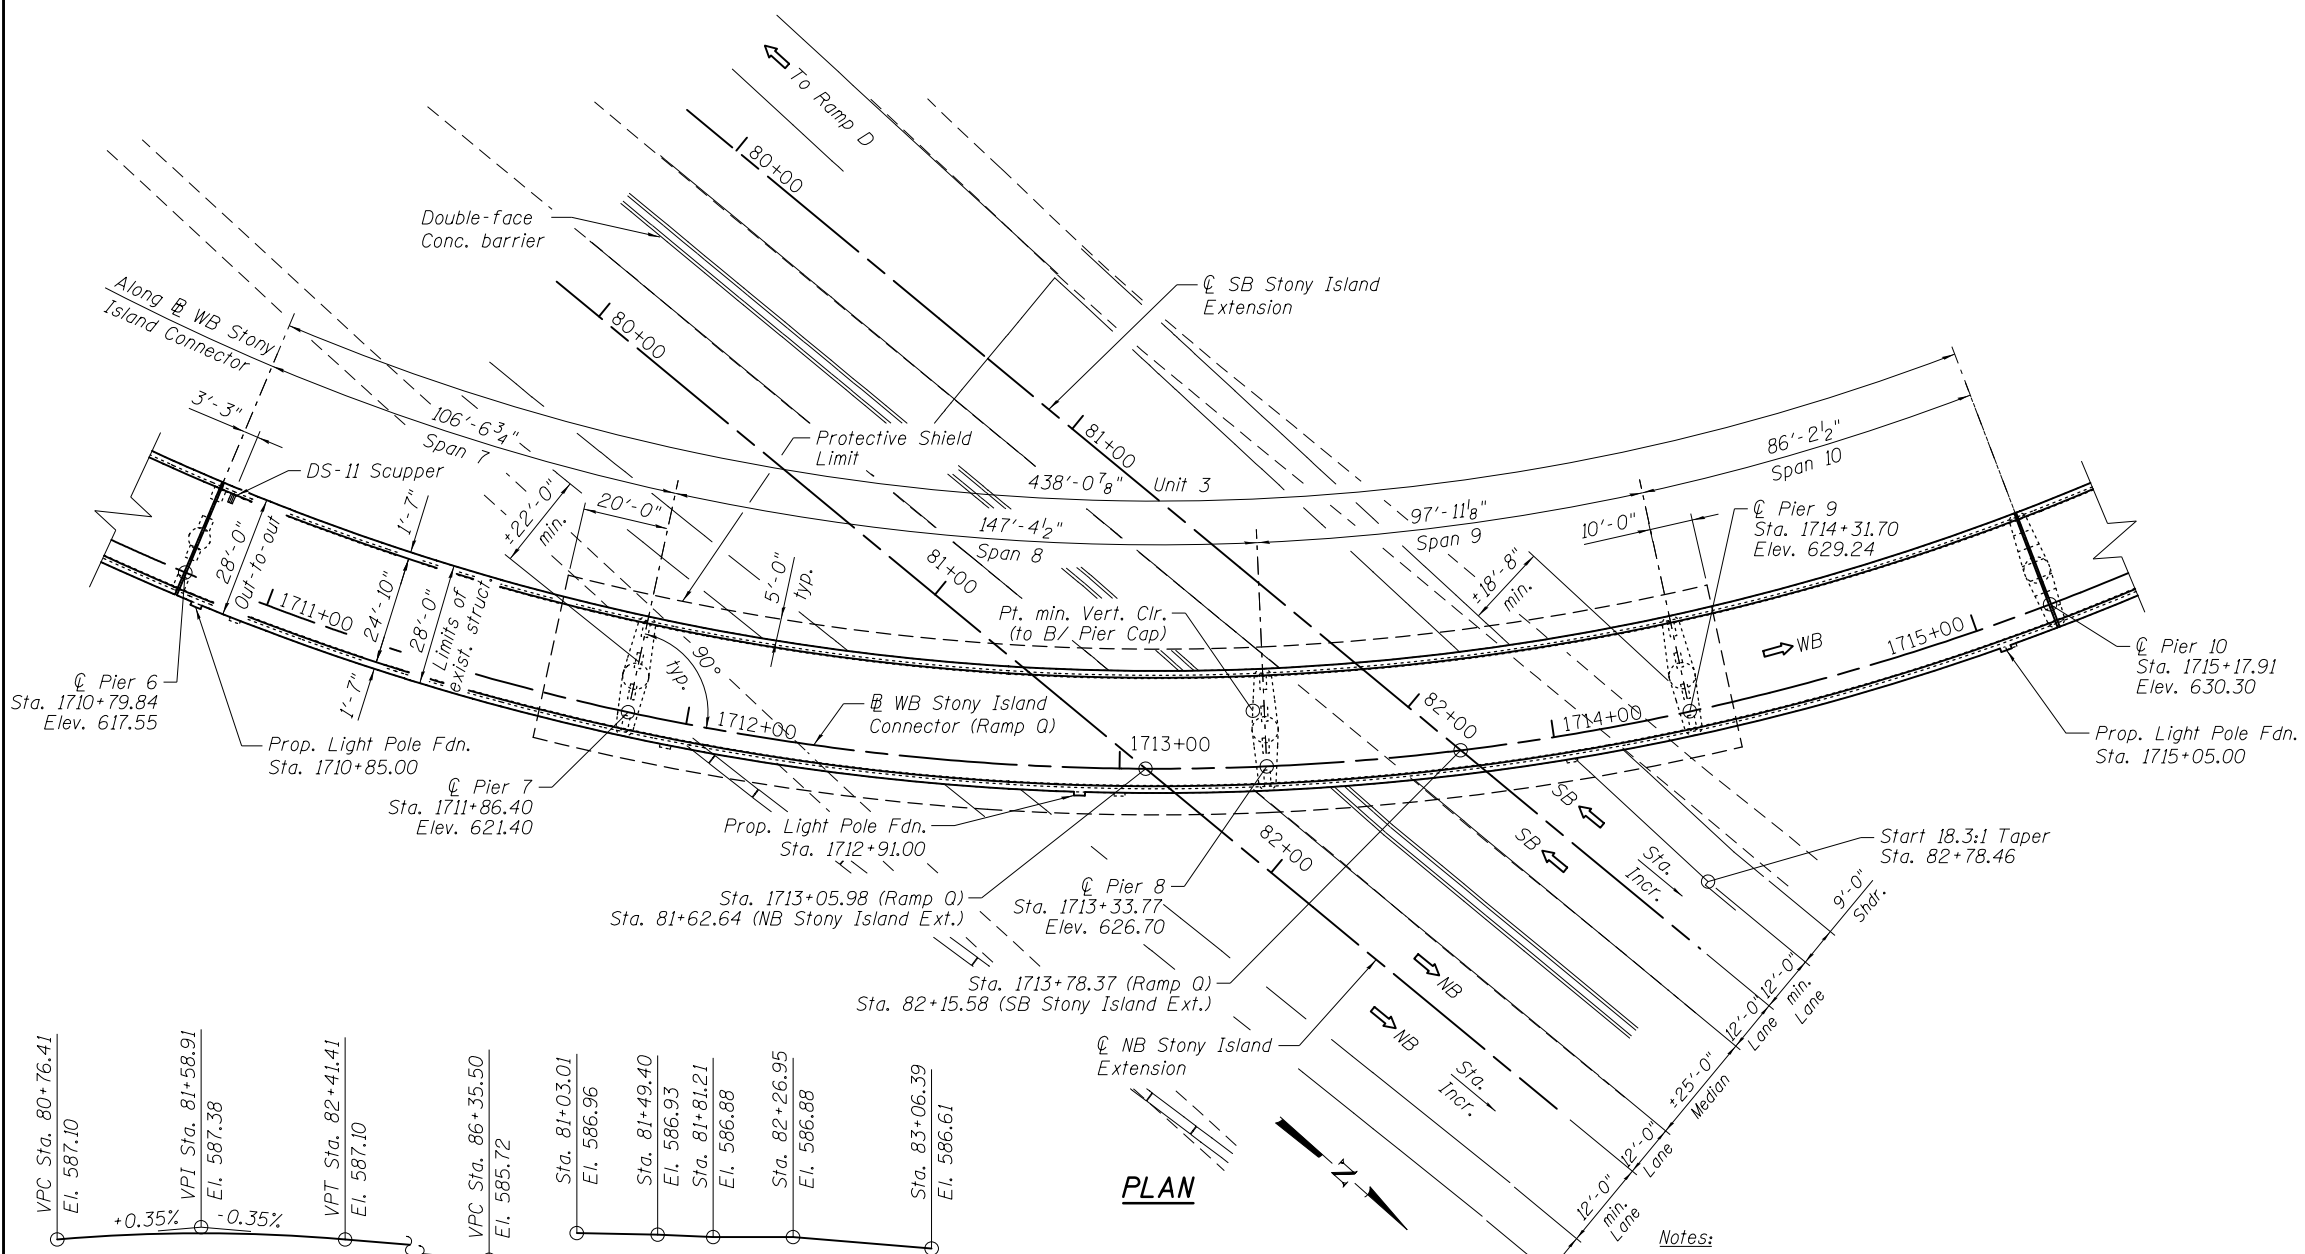

PLAN

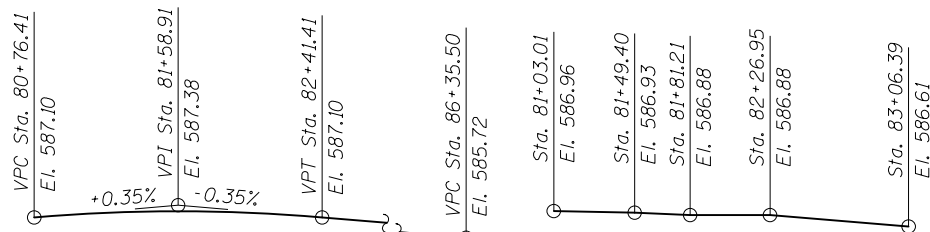

Notes:
 The existing Profile Grade for NB Stony Island Extension was obtained from survey data.
 All work shown on Stony Island Extension will be performed in a future contract.

2/26/02 PM

12/7/2012

S:\1072_05_CADD\Structure\1 SN 0162437\CADD Sheets\1062437-60J12-002-0102.dgn

BOWMAN, BARRETT & ASSOCIATES INC.
 CONSULTING ENGINEERS
 Chicago, Illinois
 312.228.0100
 www.bbainc.com

| | | |
|------------------------|---------------|-----------|
| USER NAME = | DESIGNED - TL | REVISED - |
| PLOT SCALE = | CHECKED - BAK | REVISED - |
| PLOT DATE = 11/08/2012 | DRAWN - TL | REVISED - |
| | CHECKED - BAK | REVISED - |

STATE OF ILLINOIS
 DEPARTMENT OF TRANSPORTATION

GENERAL PLAN & ELEVATION II
 STRUCTURE NO. 016-2437

SHEET NO. S-2 OF S-83 SHEETS

| F.A.I. RTE. | SECTION | COUNTY | TOTAL SHEETS | SHEET NO. |
|---------------------------|-------------|--------|--------------|-----------|
| 94 | 2012-060-BR | COOK | 285 | 165 |
| CONTRACT NO. 60V61 | | | | |
| ILLINOIS FED. AID PROJECT | | | | |