
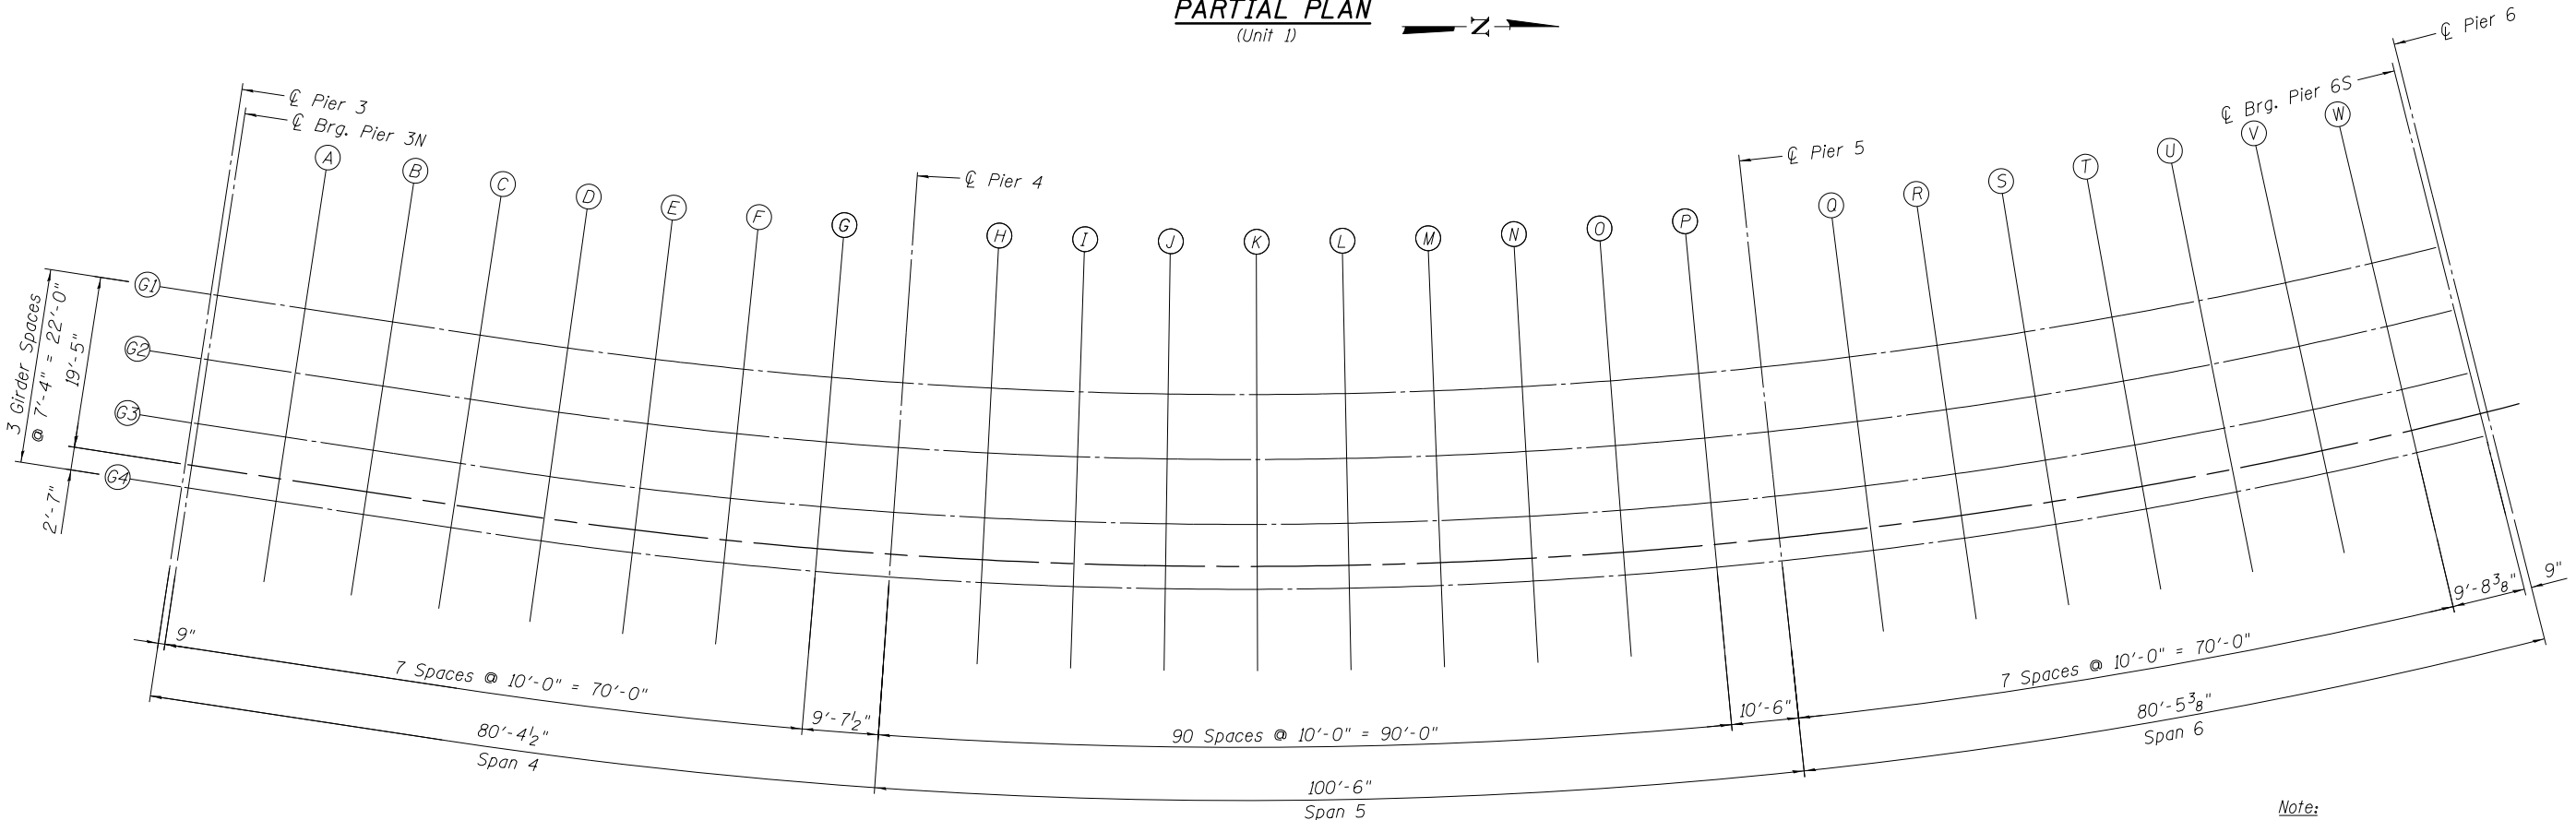


2/26/04 PM

12/7/2012

S:\1072\_05\_CADD\Structure\1\SN\_0162437\CADD Sheets\0162437-60J12-005-SE01.dgn

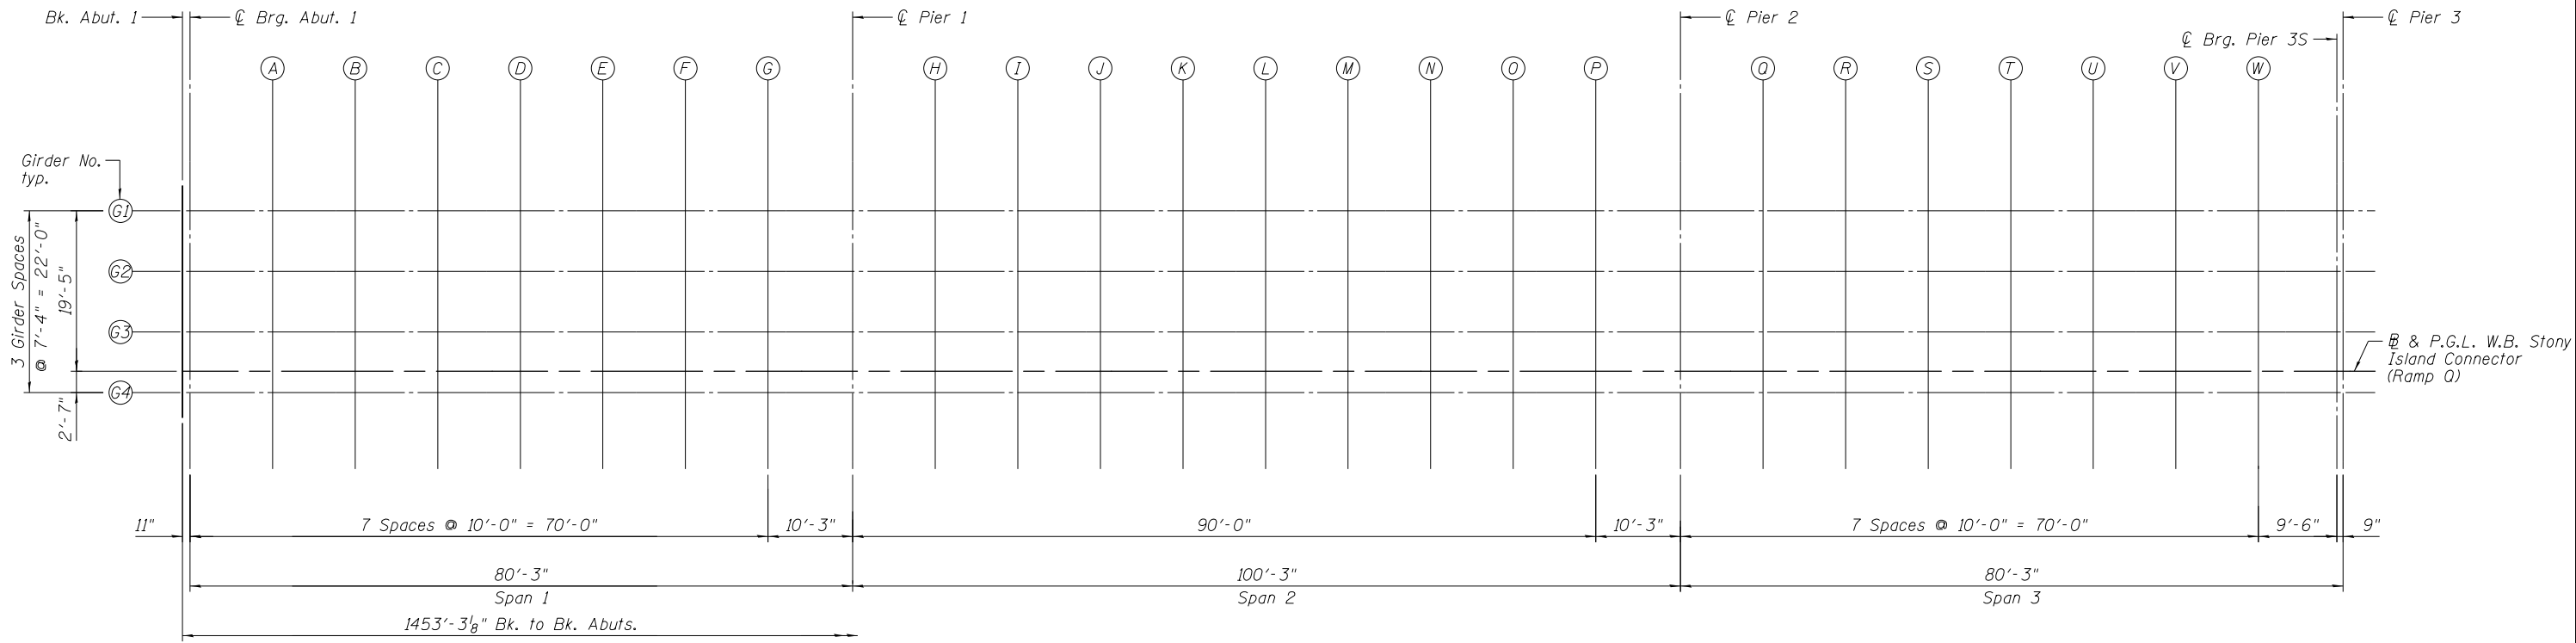

Note:  
Horizontal dimensions measured along  
W.B. Stony Island Connector (Ramp 0)

BOWMAN, BARRETT & ASSOCIATES INC.  
CONSULTING ENGINEERS  
Chicago, Illinois  
312.228.0100  
www.bbainc.com

USER NAME =	DESIGNED - IYL	REVISED -
PLOT SCALE =	CHECKED - BAK	REVISED -
PLOT DATE = 11/08/2012	DRAWN - MTR	REVISED -
	CHECKED - IYL	REVISED -

STATE OF ILLINOIS  
DEPARTMENT OF TRANSPORTATION

TOP OF SLAB ELEVATIONS LAYOUT I  
STRUCTURE NO. 016-2437

SHEET NO. S-5 OF S-83 SHEETS

F.A.I. RTE.	SECTION	COUNTY	TOTAL SHEETS	SHEET NO.
94	2012-060-BR	COOK	285	168
CONTRACT NO. 60V61				
ILLINOIS FED. AID PROJECT				