
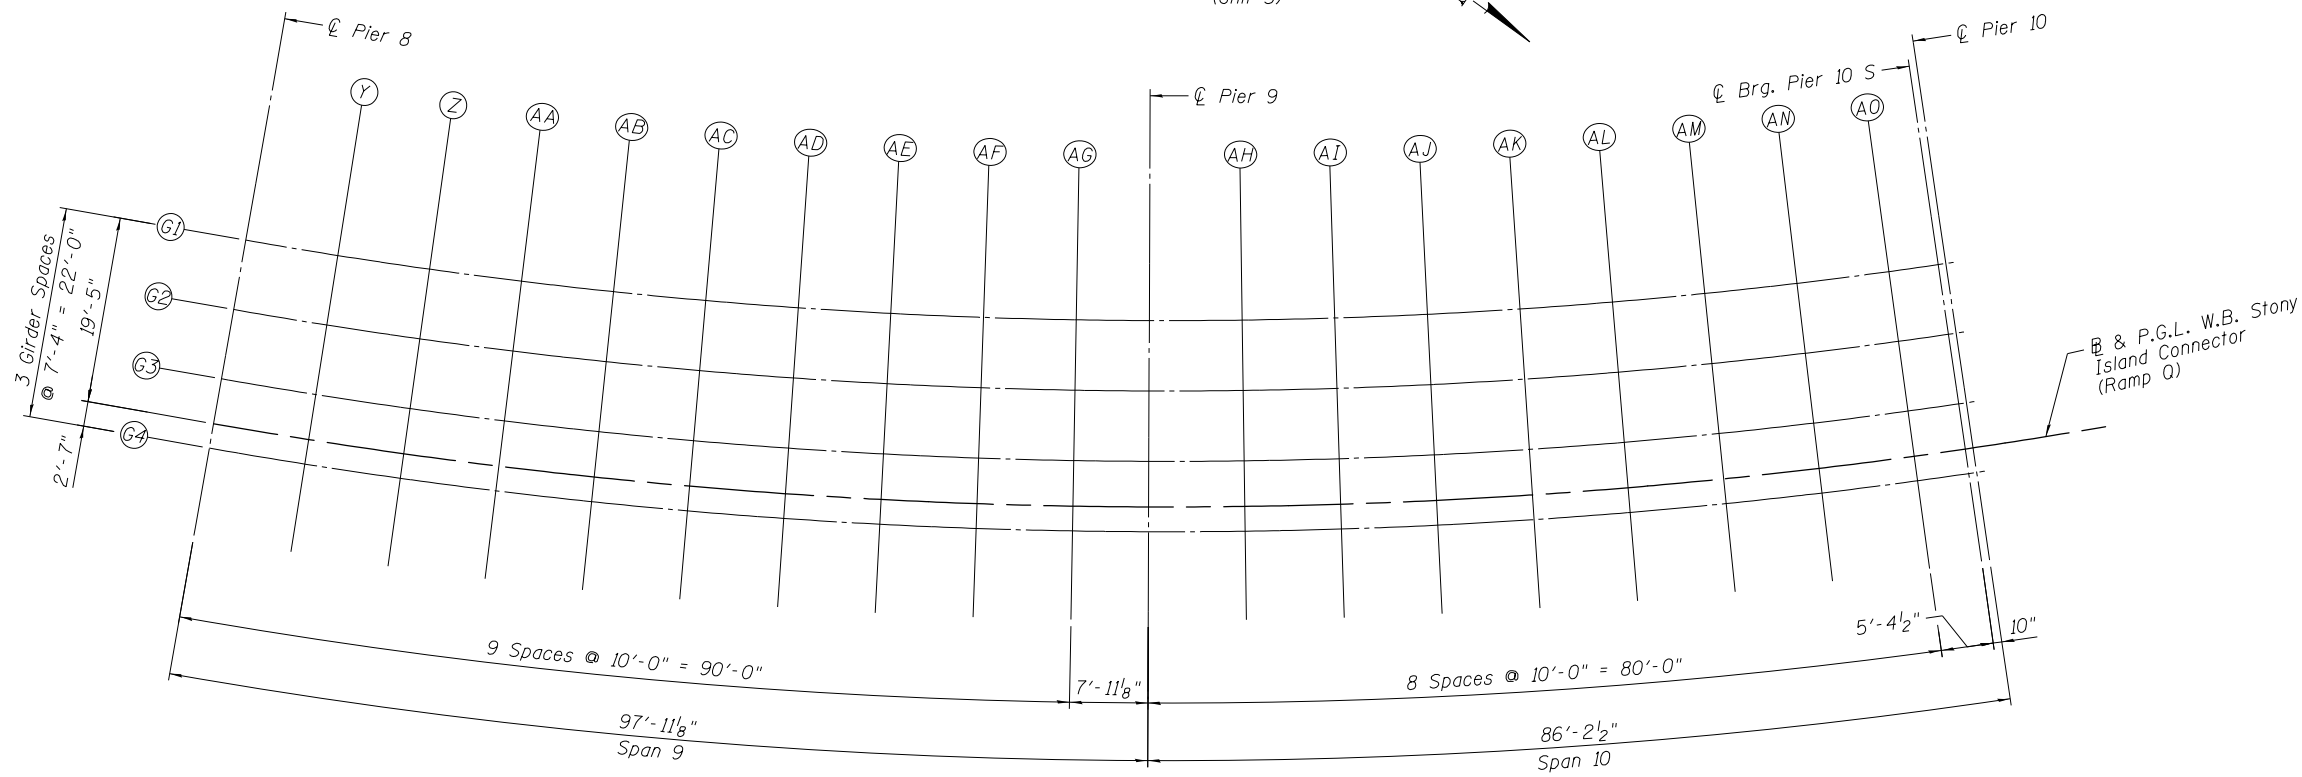


2/26/04 PM

12/7/2012

S:\1072_05_CADD\Structure\1 SN 0162437\CADD Sheets\0162437-60J12-006-SE02.dgn

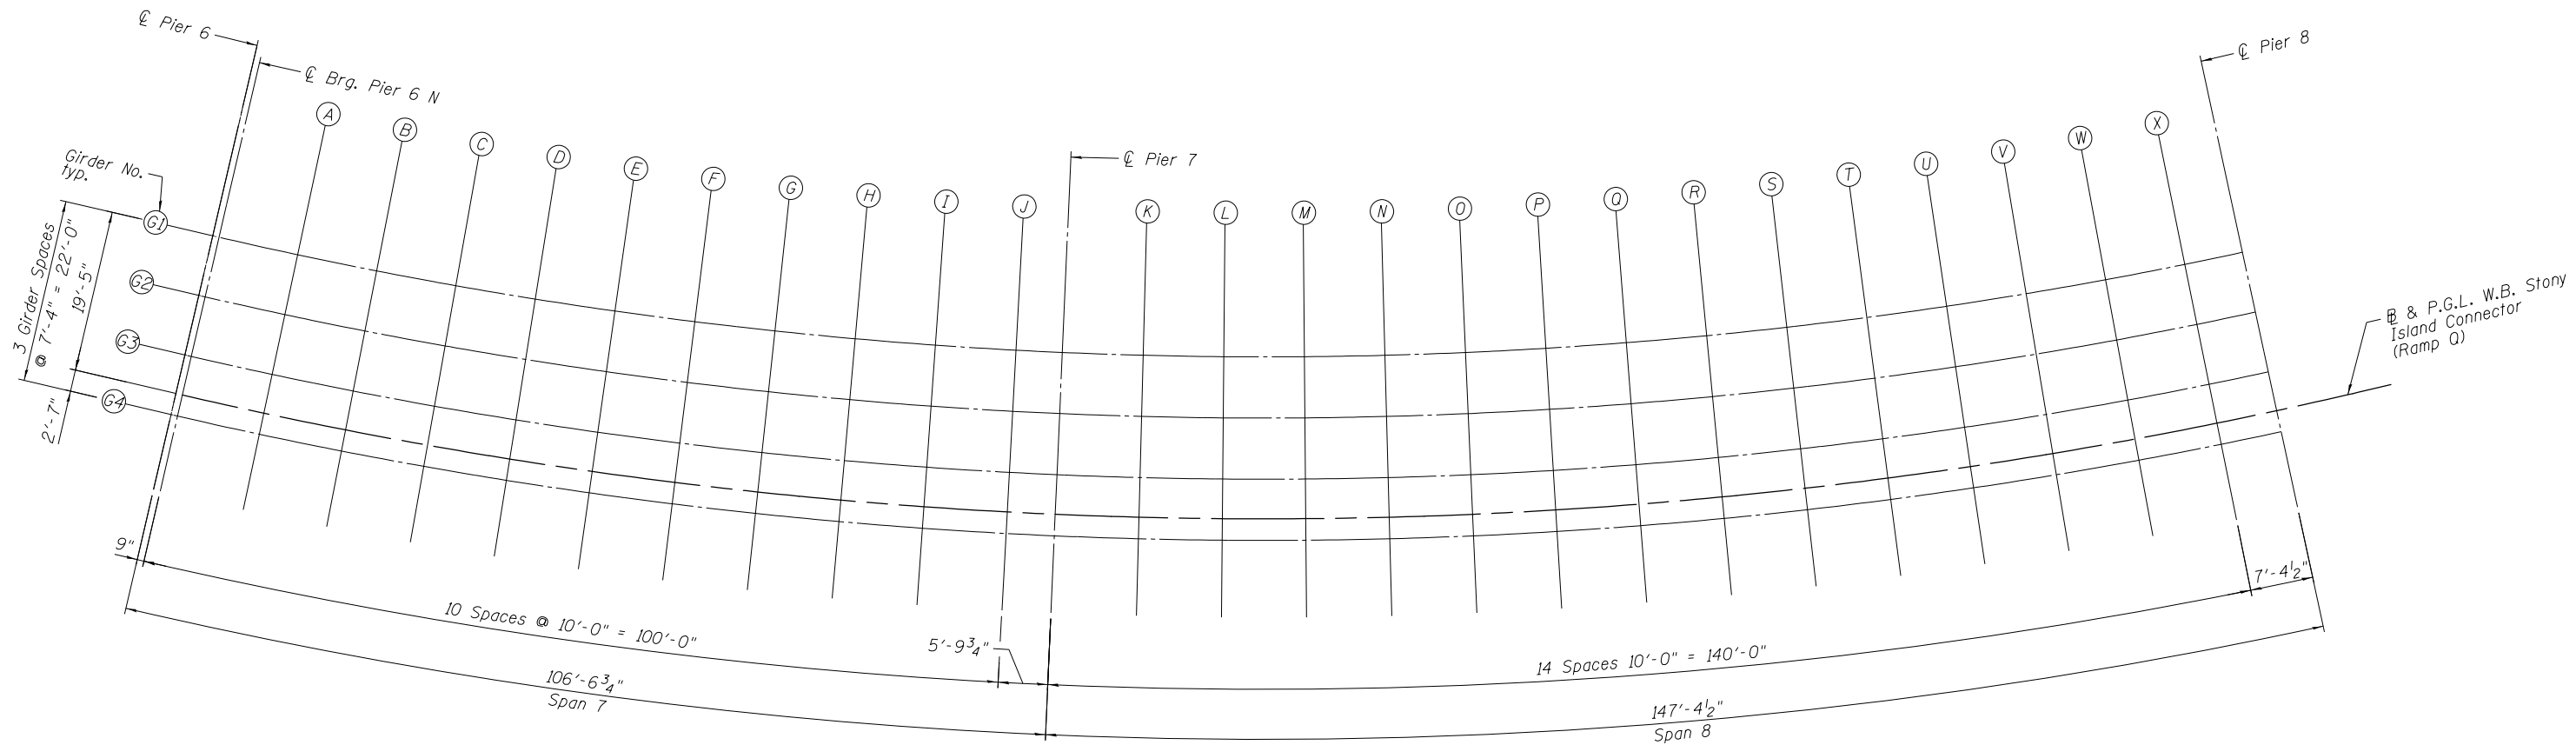

Note:
Horizontal dimensions measured along
& W.B. Stony Island Connector (Ramp Q)

BOWMAN, BARRETT & ASSOCIATES INC.
CONSULTING ENGINEERS
Chicago, Illinois
312.228.0100
www.bbainc.com

USER NAME =	DESIGNED - IYL	REVISED -
PLOT SCALE =	CHECKED - BAK	REVISED -
PLOT DATE = 11/08/2012	DRAWN - MTR	REVISED -
	CHECKED - IYL	REVISED -

STATE OF ILLINOIS
DEPARTMENT OF TRANSPORTATION

TOP OF SLAB ELEVATIONS LAYOUT II
STRUCTURE NO. 016-2437

SHEET NO. S-6 OF S-83 SHEETS

F.A.I. RTE.	SECTION	COUNTY	TOTAL SHEETS	SHEET NO.
94	2012-060-BR	COOK	285	169
CONTRACT NO. 60V61				
ILLINOIS FED. AID PROJECT				