


2:43:18 PM

S:\1072_05_CADD\Structure\1 SN 0162437\CADD Sheets\0162437-029-Appr.Beam02.dgn 2/7/2012

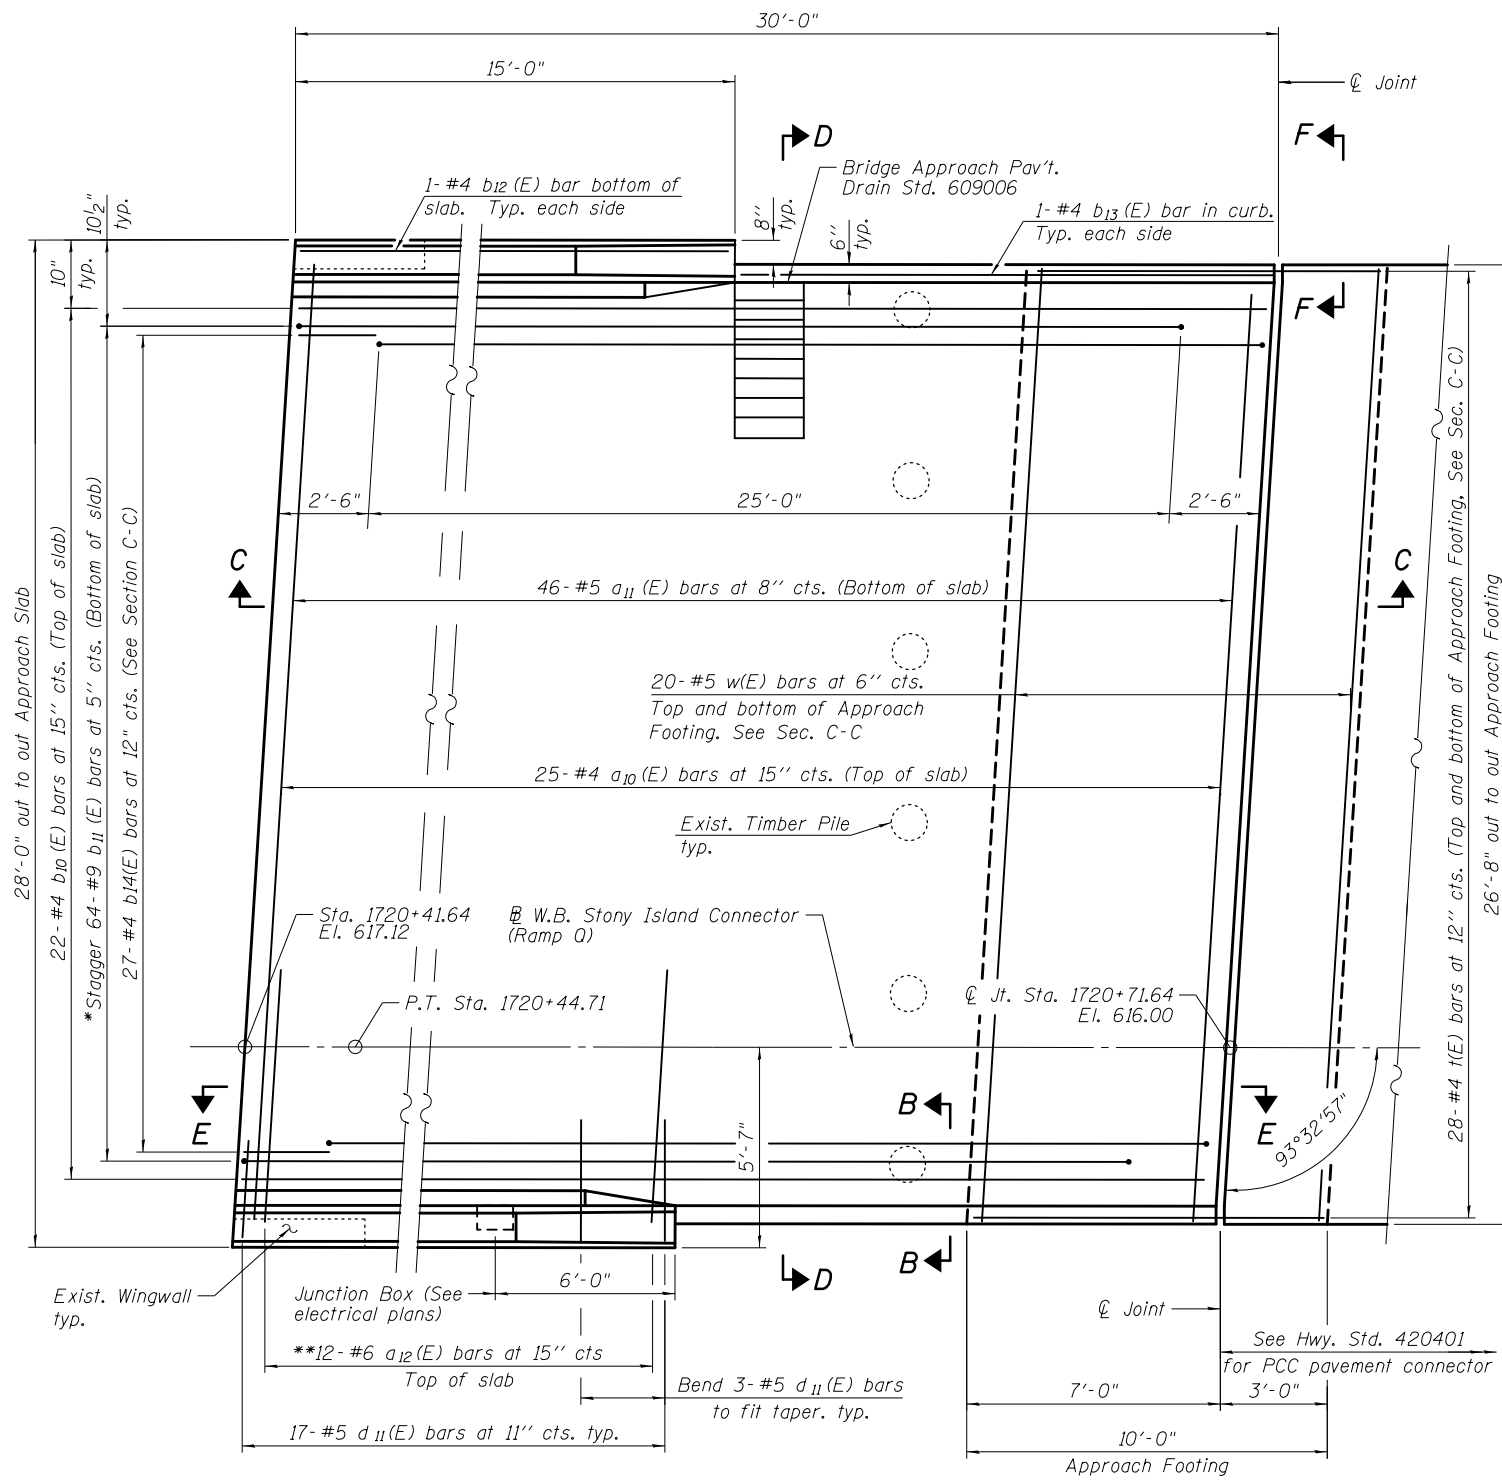


APPROACH SLAB 2 PLAN

* Tilt #9 b11(E) bars as required to maintain clearance.
 ** Space between a10(E) bars, typ. ea. parapet.




Notes:
 See sheet S-30 for Sections C-C & D-D and View E-E.
 a10(E) and a11(E) bar spacings measured along Rdwy.

*** Cost included with Concrete Superstructure.

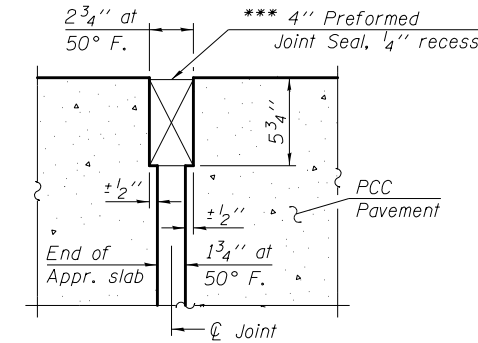

RIGID PAVEMENT

DETAIL A

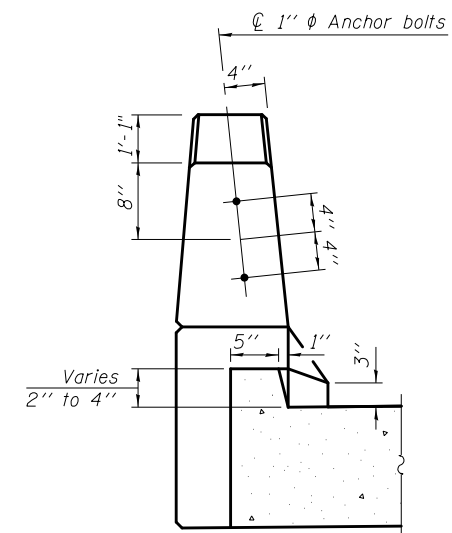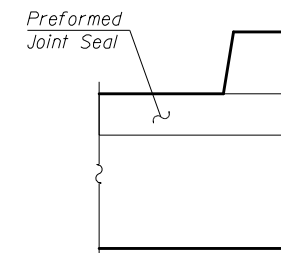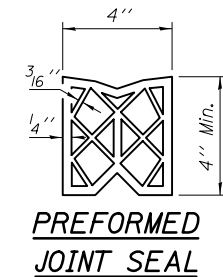

VIEW B-B

BOWMAN, BARRETT & ASSOCIATES INC.
 CONSULTING ENGINEERS
 Chicago, Illinois
 312.228.0100
 www.bbada.com

USER NAME =	DESIGNED - IYL	REVISED -
PLOT SCALE =	CHECKED - BAK	REVISED -
PLOT DATE = 11/08/2012	DRAWN - MTR	REVISED -
	CHECKED - IYL	REVISED -

STATE OF ILLINOIS
 DEPARTMENT OF TRANSPORTATION

BRIDGE APPROACH SLAB 2 PLAN
 STRUCTURE NO. 016-2437

SHEET NO. S-29 OF S-83 SHEETS

F.A.I. RTE.	SECTION	COUNTY	TOTAL SHEETS	SHEET NO.
94	2012-060-BR	COOK	285	192
CONTRACT NO. 60V61				

ILLINOIS FED. AID PROJECT