


2/27/33 PM

12/7/2012

S:\1072_05_CADD\Structure\1\SN_0162437\CADD_Sheets\162437-60J12-980-F17.dgn

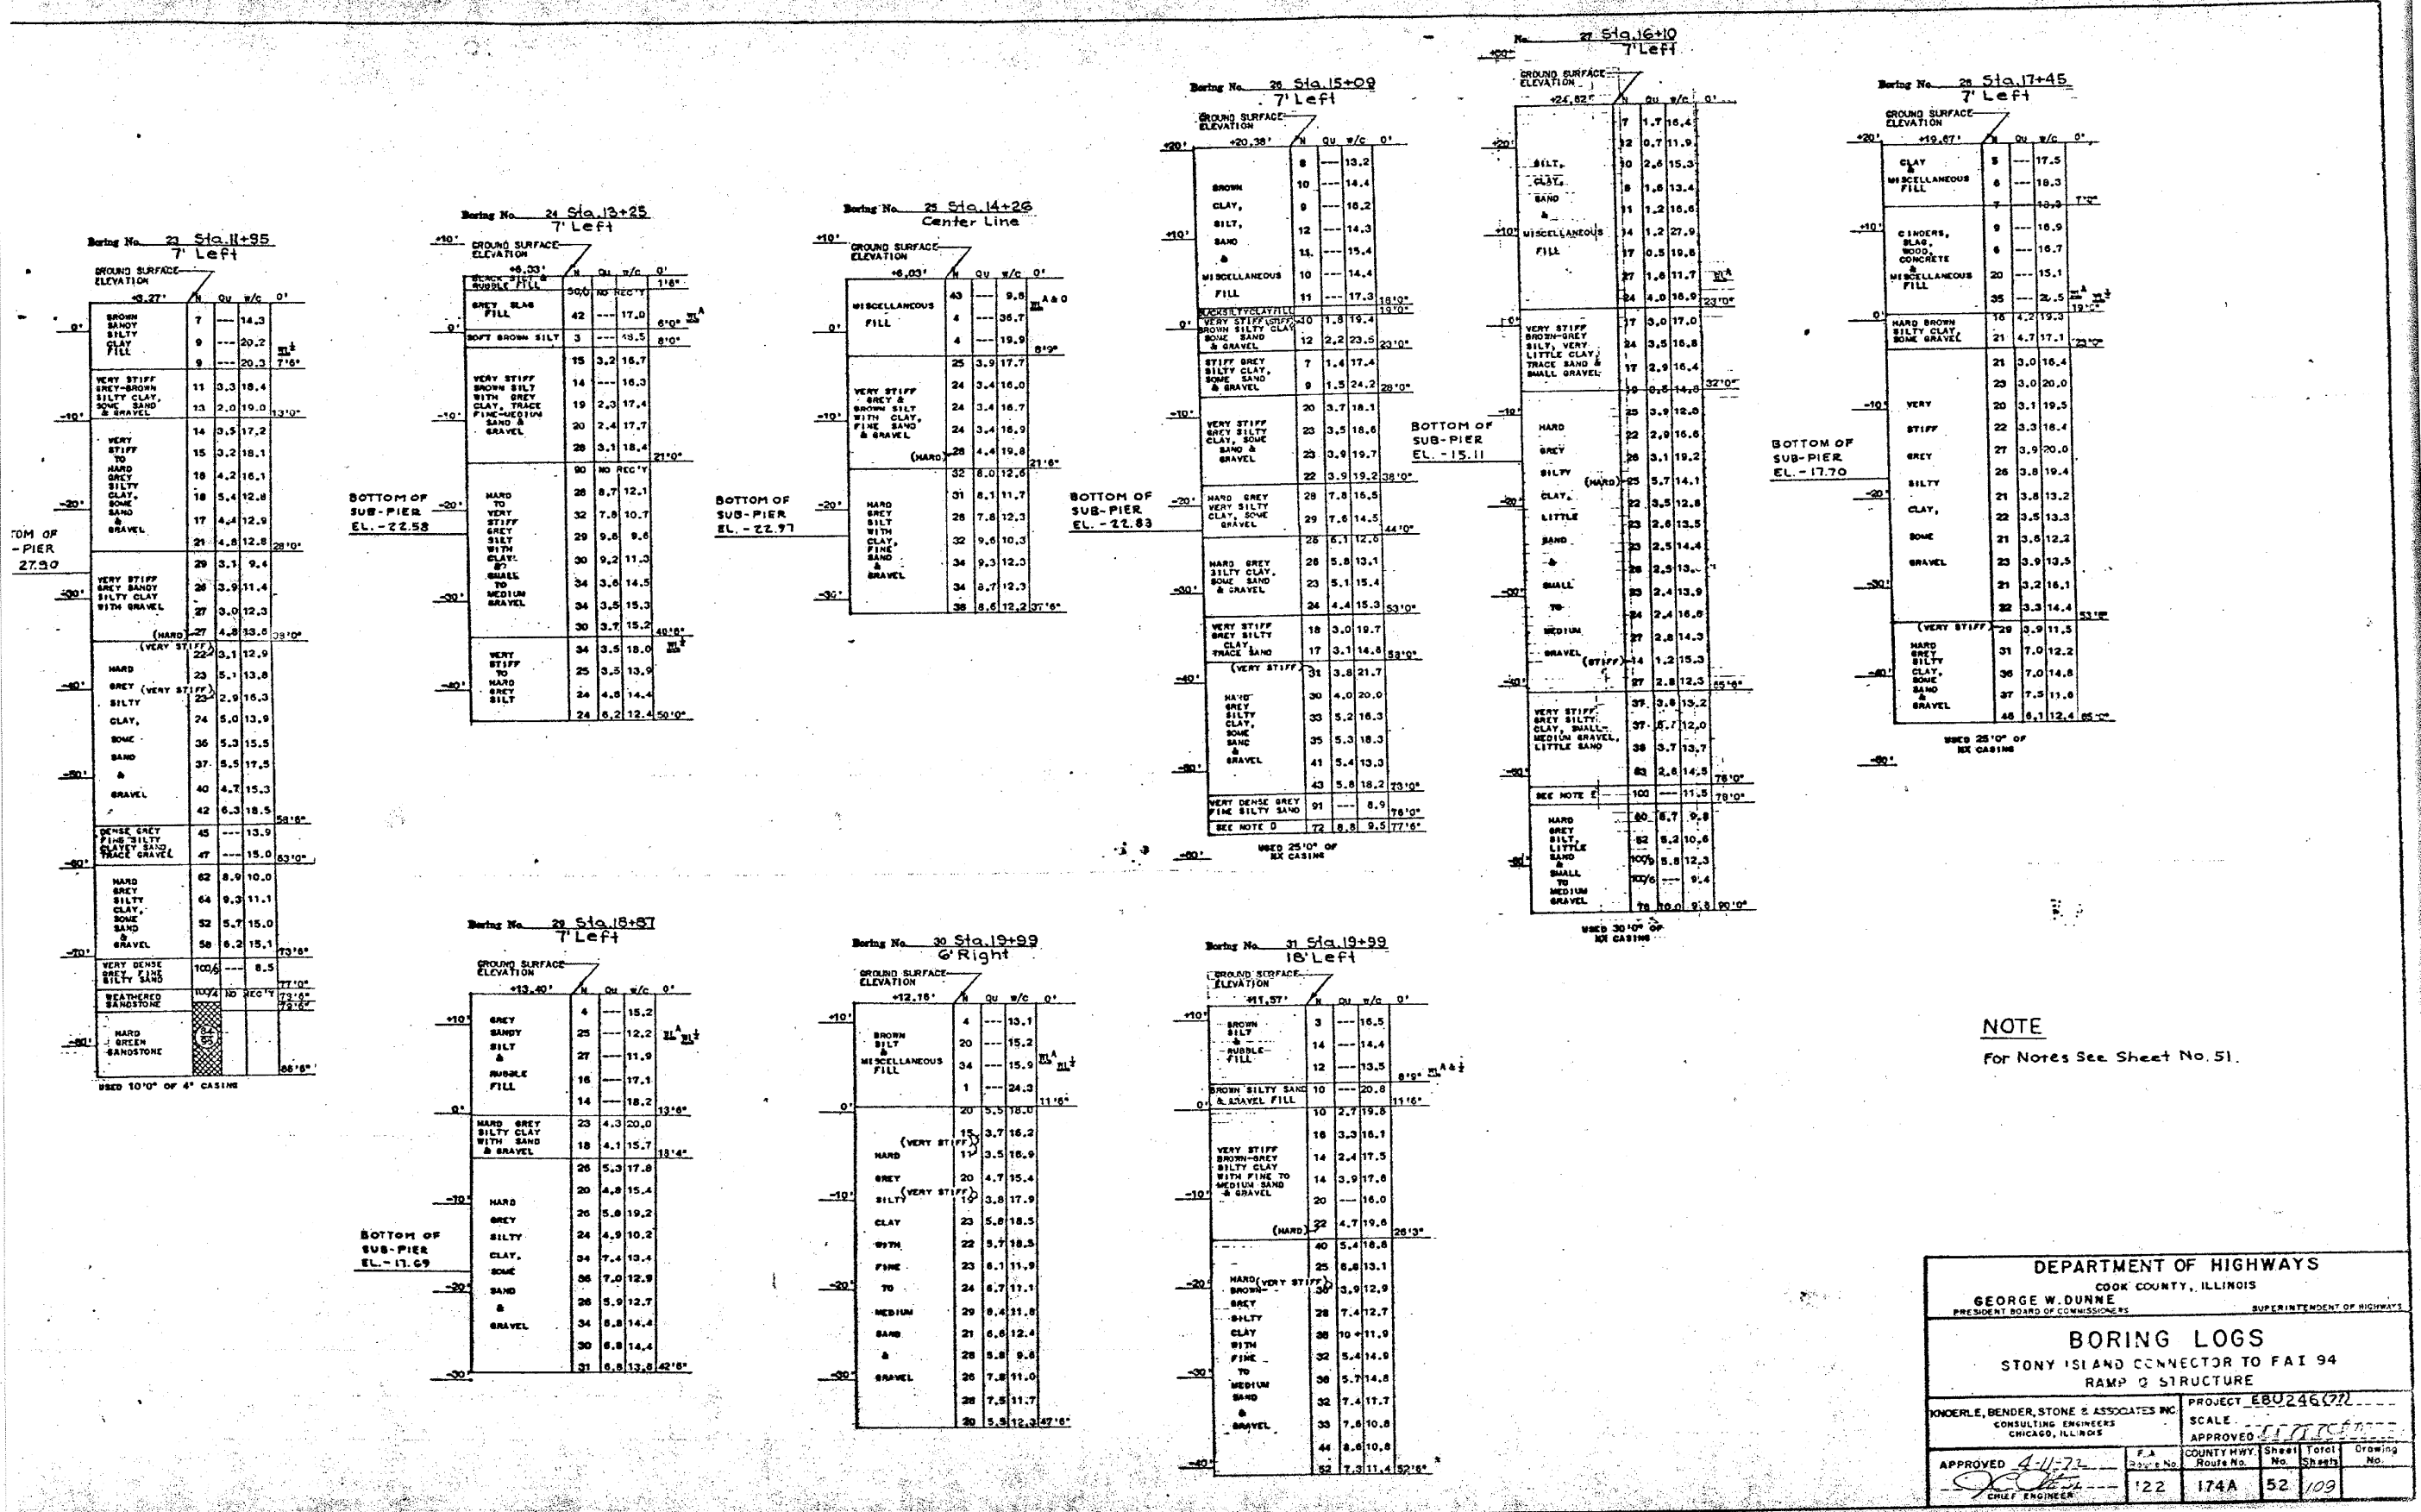

NOTE
For Notes See Sheet No. 51.

DEPARTMENT OF HIGHWAYS COOK COUNTY, ILLINOIS GEORGE W. DUNNE PRESIDENT BOARD OF COMMISSIONERS			
BORING LOGS STONY ISLAND CONNECTOR TO FAI 94 RAMP 2 STRUCTURE			
KONORLE, BENDER, STONE & ASSOCIATES INC. CONSULTING ENGINEERS CHICAGO, ILL. 60604		PROJECT EB02460??	
APPROVED <i>[Signature]</i> CHIEF ENGINEER		F.A. Route No. 122	COUNTY HWY. No. 174A
PLOT SCALE =		Sheet No. 52	Total Sheets 109
PLOT DATE = 11/08/2012		Drawing No.	

BOWMAN, BARRETT & ASSOCIATES INC.
CONSULTING ENGINEERS
Chicago, Illinois
312.228.0100
www.bbainc.com

USER NAME =	DESIGNED -	REVISED -
PLOT SCALE =	CHECKED - BAK	REVISED -
PLOT DATE = 11/08/2012	DRAWN -	REVISED -
	CHECKED -	REVISED -

STATE OF ILLINOIS
DEPARTMENT OF TRANSPORTATION

EXISTING PLANS (FOR INFORMATION ONLY)
STRUCTURE NO. 016-2437

SHEET NO. S-80 OF S-83 SHEETS

F.A.I. RTE. 94	SECTION 2012-060-BR	COUNTY COOK	TOTAL SHEETS 285	SHEET NO. 243
CONTRACT NO. 60V61				
ILLINOIS FED. AID PROJECT				