


DATE	
BY	
SURVEYED	
PLOTTED	
TEMPLATE	
AREAS	
CHECKED	
FINAL SURVEY	
NOTE BOOK	
NO.	

DATE	
BY	
SURVEYED	
PLOTTED	
TEMPLATE	
AREAS	
CHECKED	
ORIGINAL SURVEY	
NOTE BOOK	
NO.	

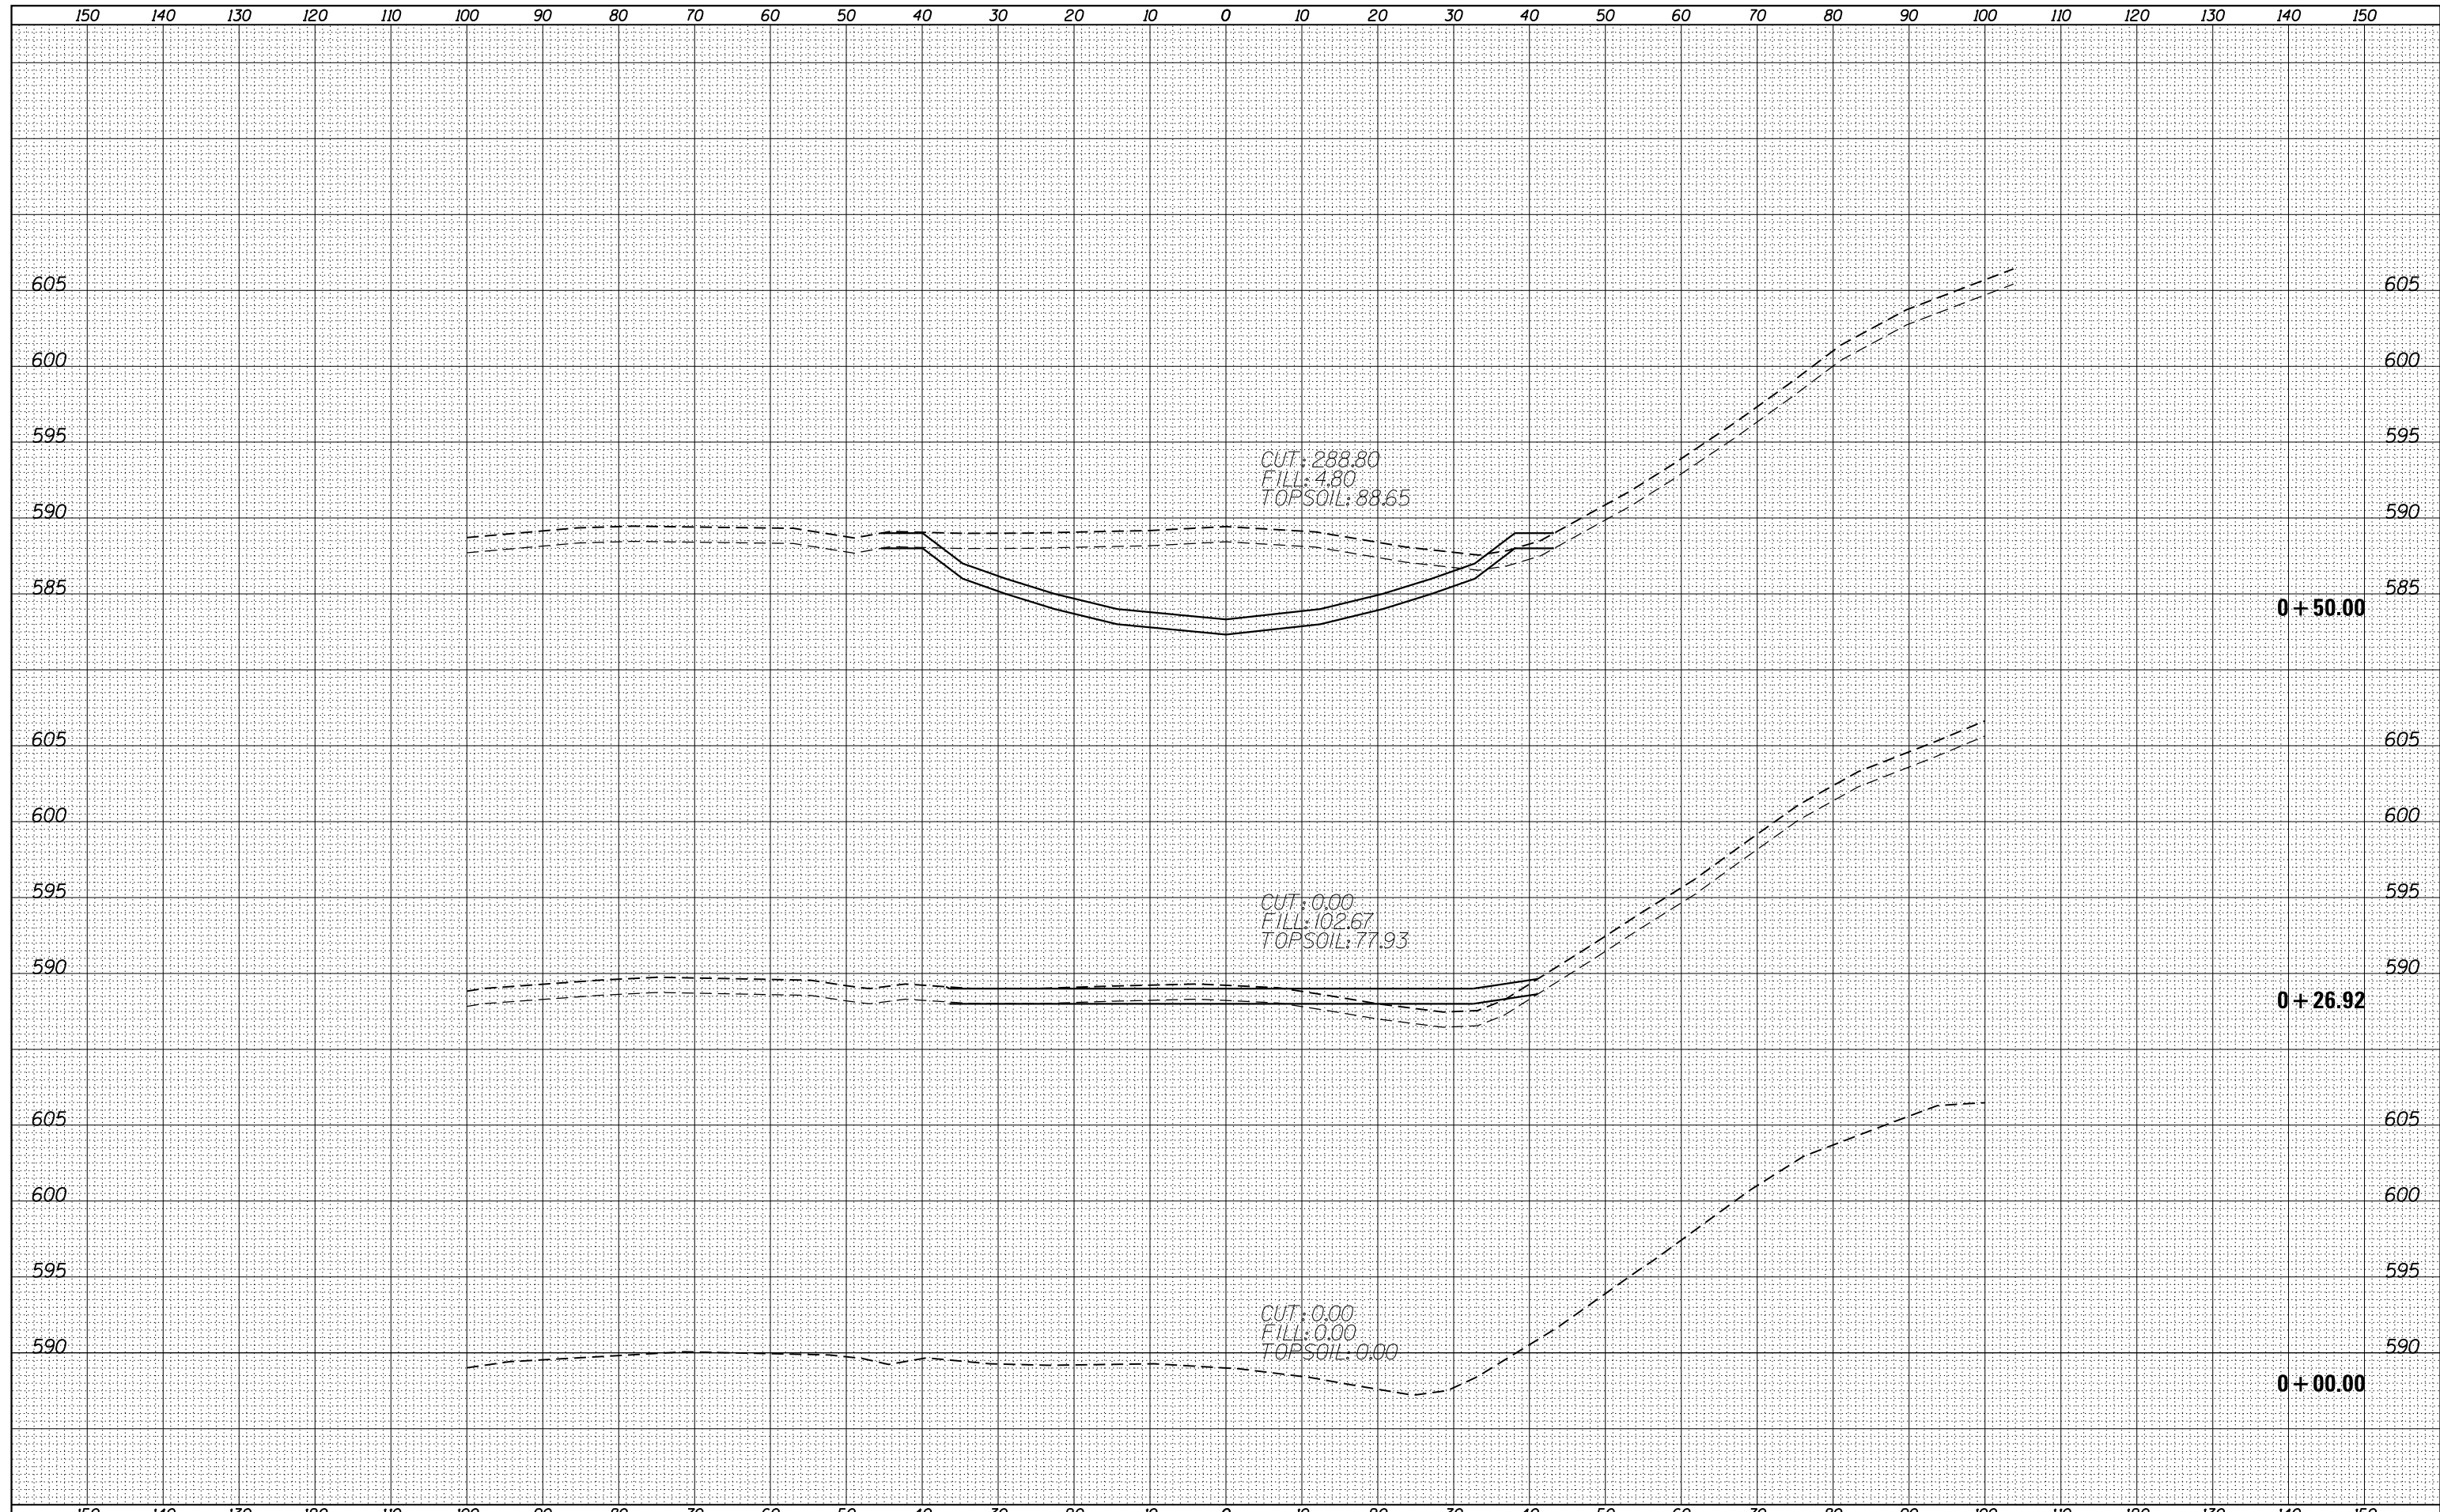

FILE NAME =	USER NAME = default	DESIGNED -	PTG	REVISED -		<b>STATE OF ILLINOIS</b> <b>DEPARTMENT OF TRANSPORTATION</b>	<b>DETENTION BASIN F</b> <b>CROSS SECTION SHEET</b>		F.A.I. RTÉ.	SECTION	COUNTY	TOTAL SHEETS	SHEET NO.
*FILEL*		DRAWN -	PTG	REVISED -			94	2012-060-BR	COOK	285	263		
		PLOT SCALE = *SCALE*		REVISIED -			SCALE: SHEET 1 OF 12 SHEETS STA. +00.00 TO STA. +50.00		CONTRACT NO. 60V61				
		PLOT DATE = 12/7/2012		REVISIED -			ILLINOIS FED. AID PROJECT						