


BY _____	DATE _____
FINAL SURVEY _____	SURVEYED _____
NOTE BOOK _____	PLOTTED _____
NO. _____	TEMPLATE _____
	AREAS CHECKED _____
	AREAS CHECKED _____

BY _____	DATE _____
ORIGINAL SURVEY _____	SURVEYED _____
NOTE BOOK _____	PLOTTED _____
NO. _____	TEMPLATE _____
	AREAS CHECKED _____
	AREAS CHECKED _____

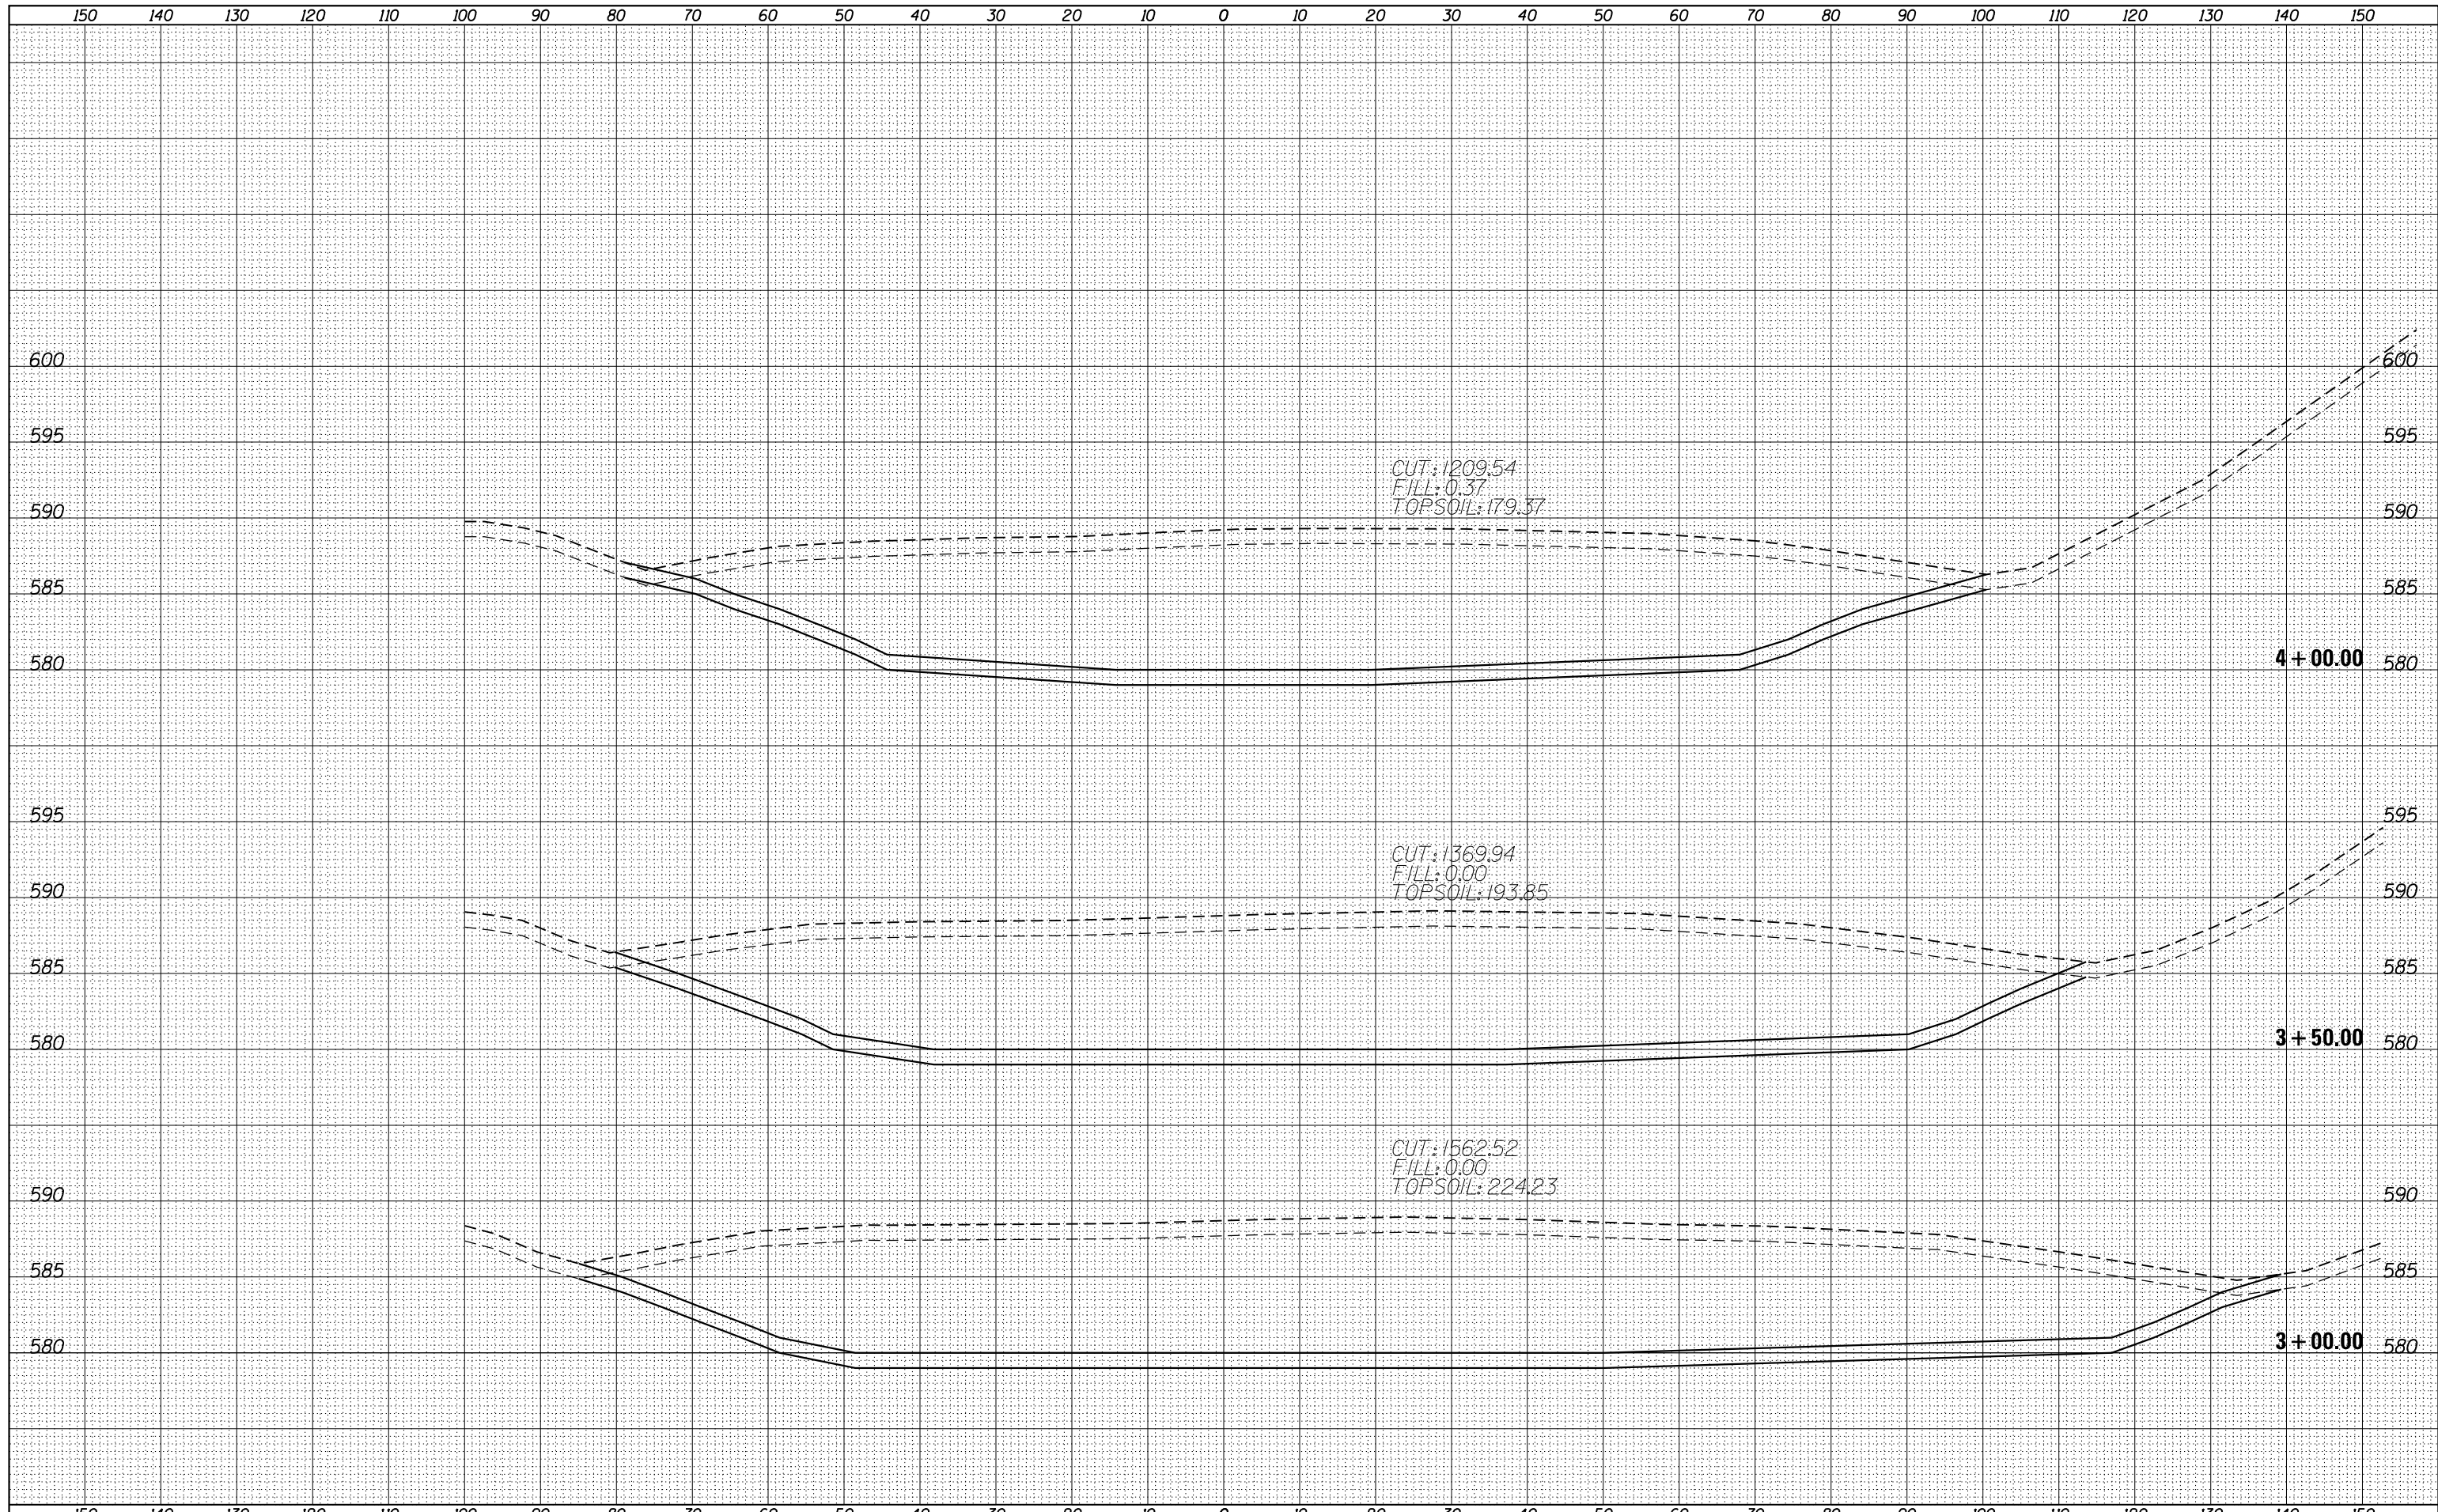

FILE NAME =	USER NAME = default
FILEL	

DESIGNED -	PTG	REVISIED -	
DRAWN -	PTG	REVISIED -	
CHECKED -		REVISIED -	
DATE -	12/7/2012	REVISIED -	

**STATE OF ILLINOIS
DEPARTMENT OF TRANSPORTATION**

**DETENTION BASIN H2
CROSS SECTION SHEET**

SCALE: SHEET 5 OF 12 SHEETS STA. 3+00.00 TO STA. 4+00.00

F.A.I. RTE. 94	SECTION 2012-060-BR	COUNTY COOK	TOTAL SHEETS 285	SHEET NO. 267
CONTRACT NO. 60V61			ILLINOIS FED. AID PROJECT	