


DATE	
BY	
SURVEYED	
PLOTTED	
TEMPLATE	
AREAS	
CHECKED	
FINAL SURVEY	
NOTE BOOK	
NO.	

DATE	
BY	
SURVEYED	
PLOTTED	
TEMPLATE	
AREAS	
CHECKED	
ORIGINAL SURVEY	
NOTE BOOK	
NO.	

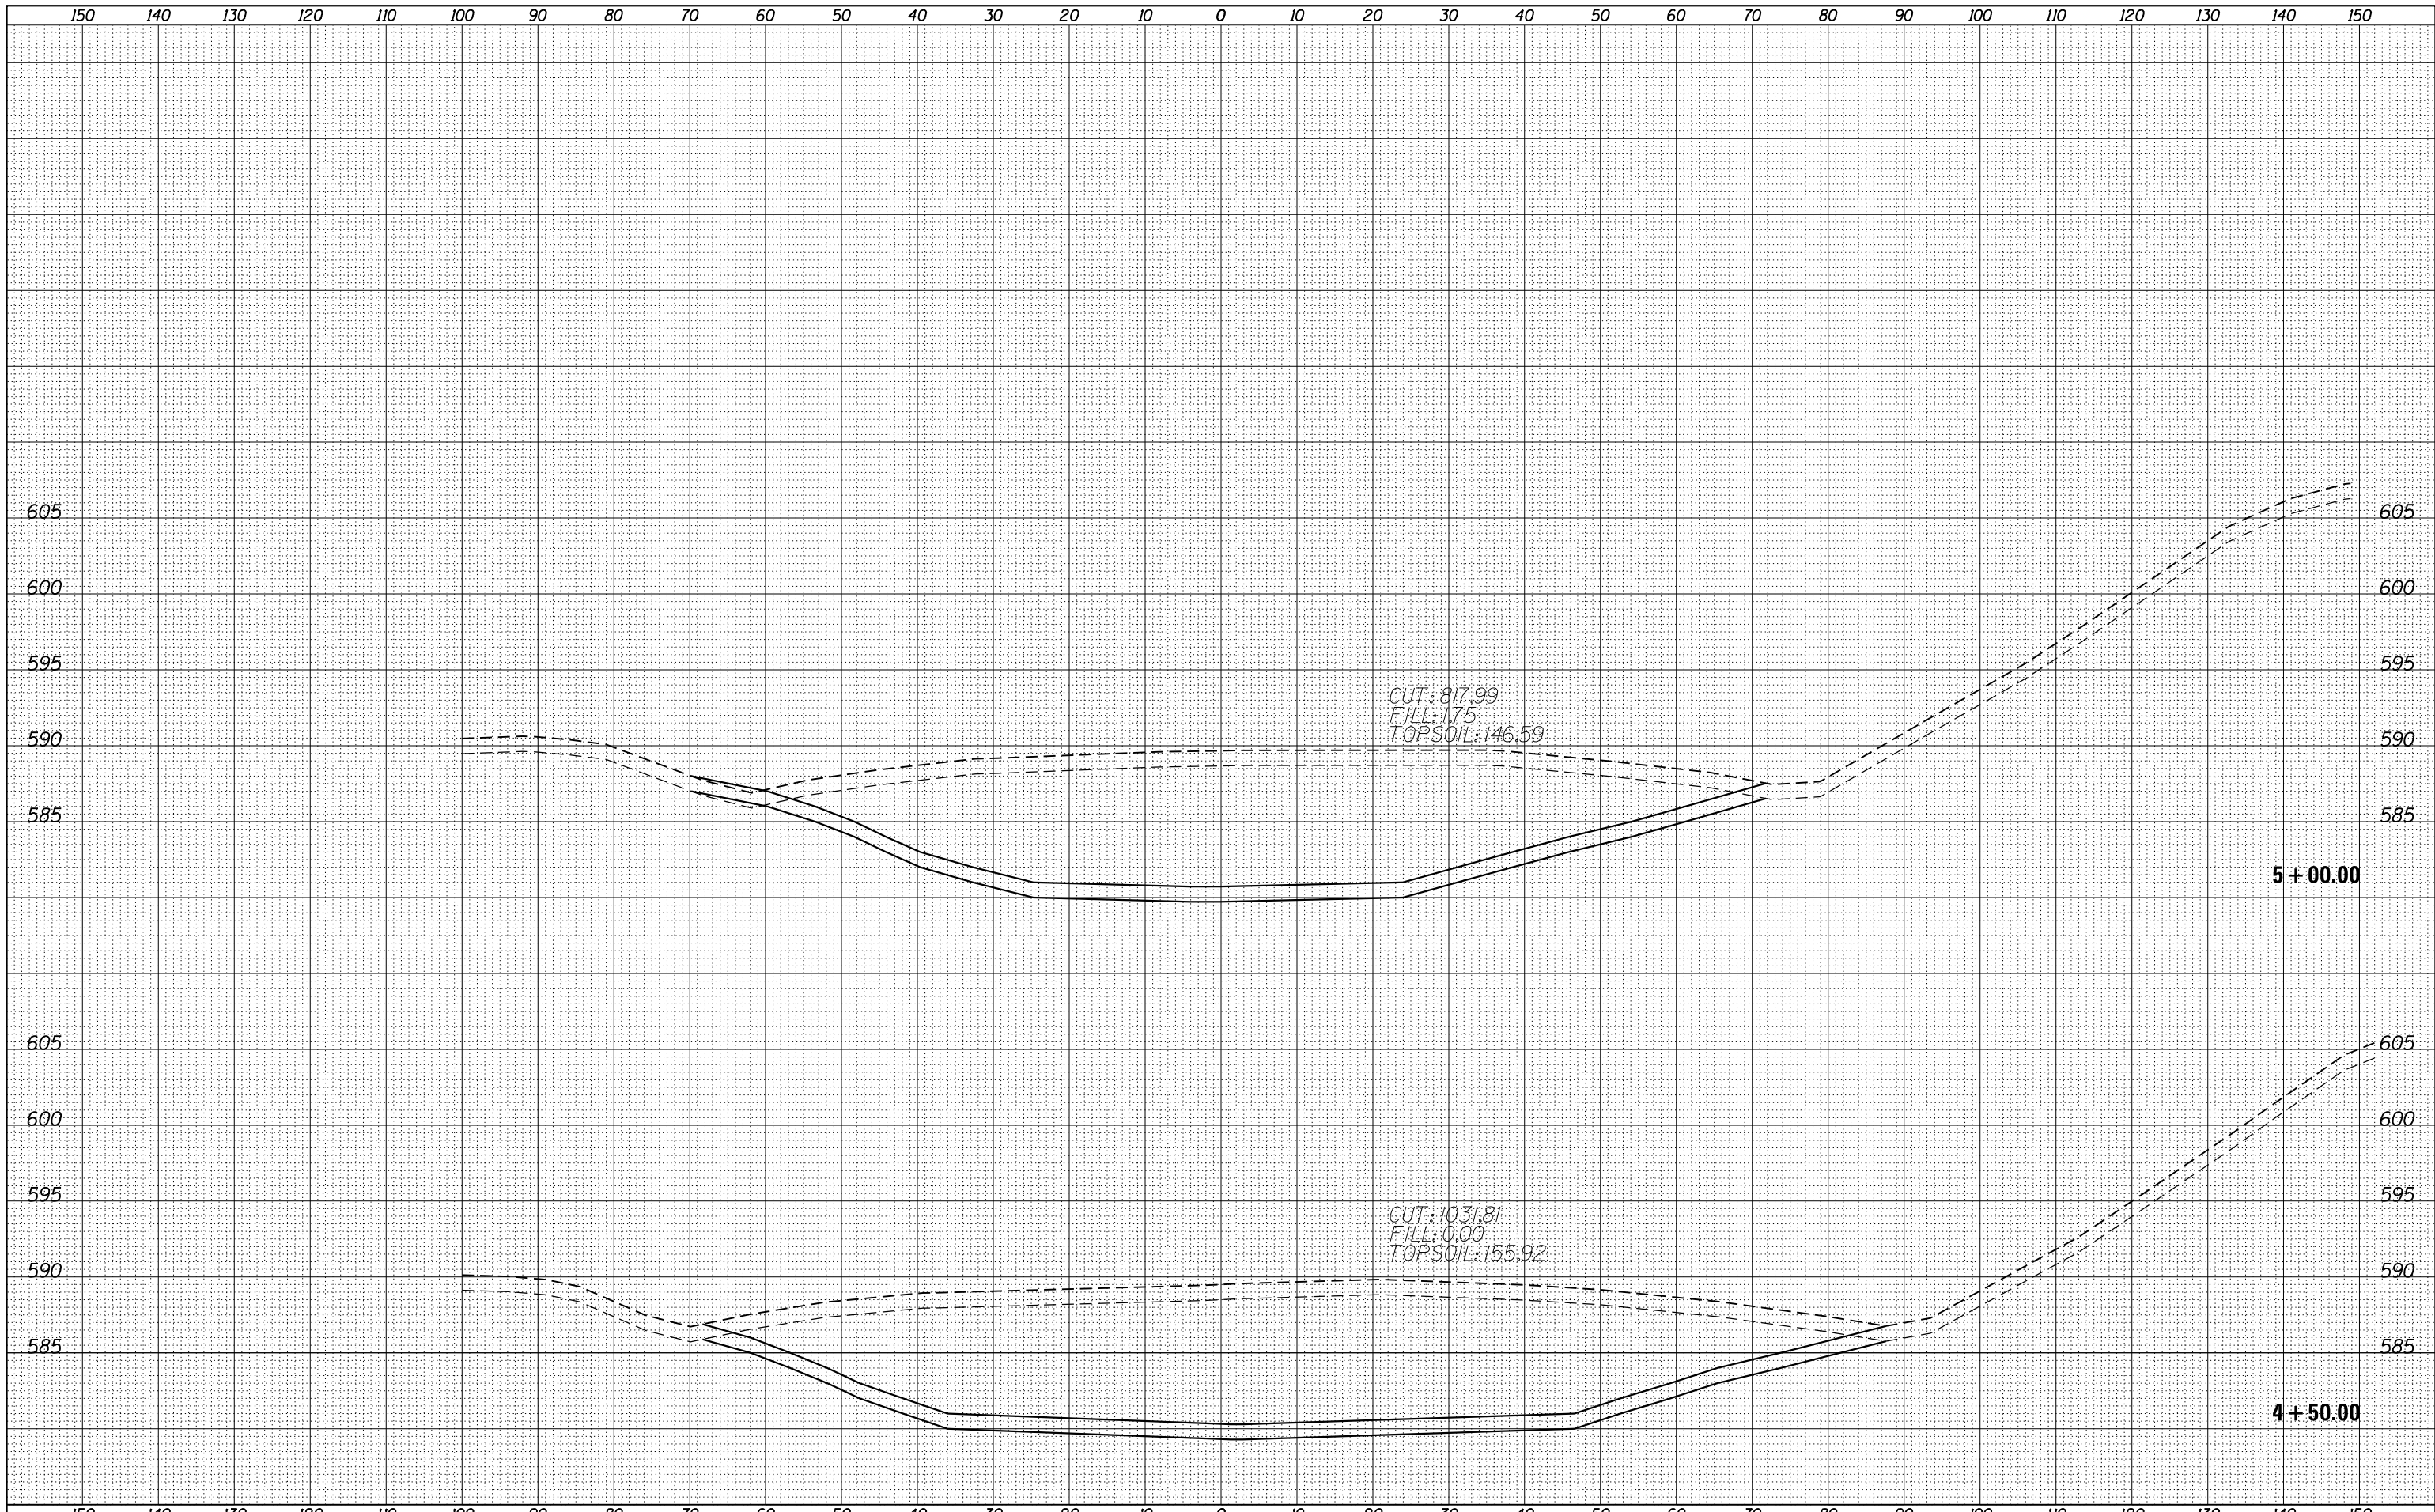

FILE NAME =  
 \*FILEL\*

USER NAME = default  
 PLOT SCALE = \*SCALE\*  
 PLOT DATE = 12/7/2012

DESIGNED - PTC  
 DRAWN - PTC  
 CHECKED -  
 DATE -

REVISED -  
 REVISED -  
 REVISED -  
 REVISED -

STATE OF ILLINOIS  
 DEPARTMENT OF TRANSPORTATION

DETENTION BASIN H2  
 CROSS SECTION SHEET

SCALE: SHEET 6 OF 12 SHEETS STA. 4+50.00 TO STA. 5+00.00

F.A.I. RTE.	SECTION	COUNTY	TOTAL SHEETS	SHEET NO.
94	2012-060-BR	COOK	285	268
CONTRACT NO. 60V61			ILLINOIS FED. AID PROJECT	