


BY		DATE	
FINISHED	SURVEYED	PLOTTED	TEMPLATE
NO.	NO.	NO.	NO.

BY		DATE	
ORIGINAL	SURVEYED	PLOTTED	TEMPLATE
NO.	NO.	NO.	NO.

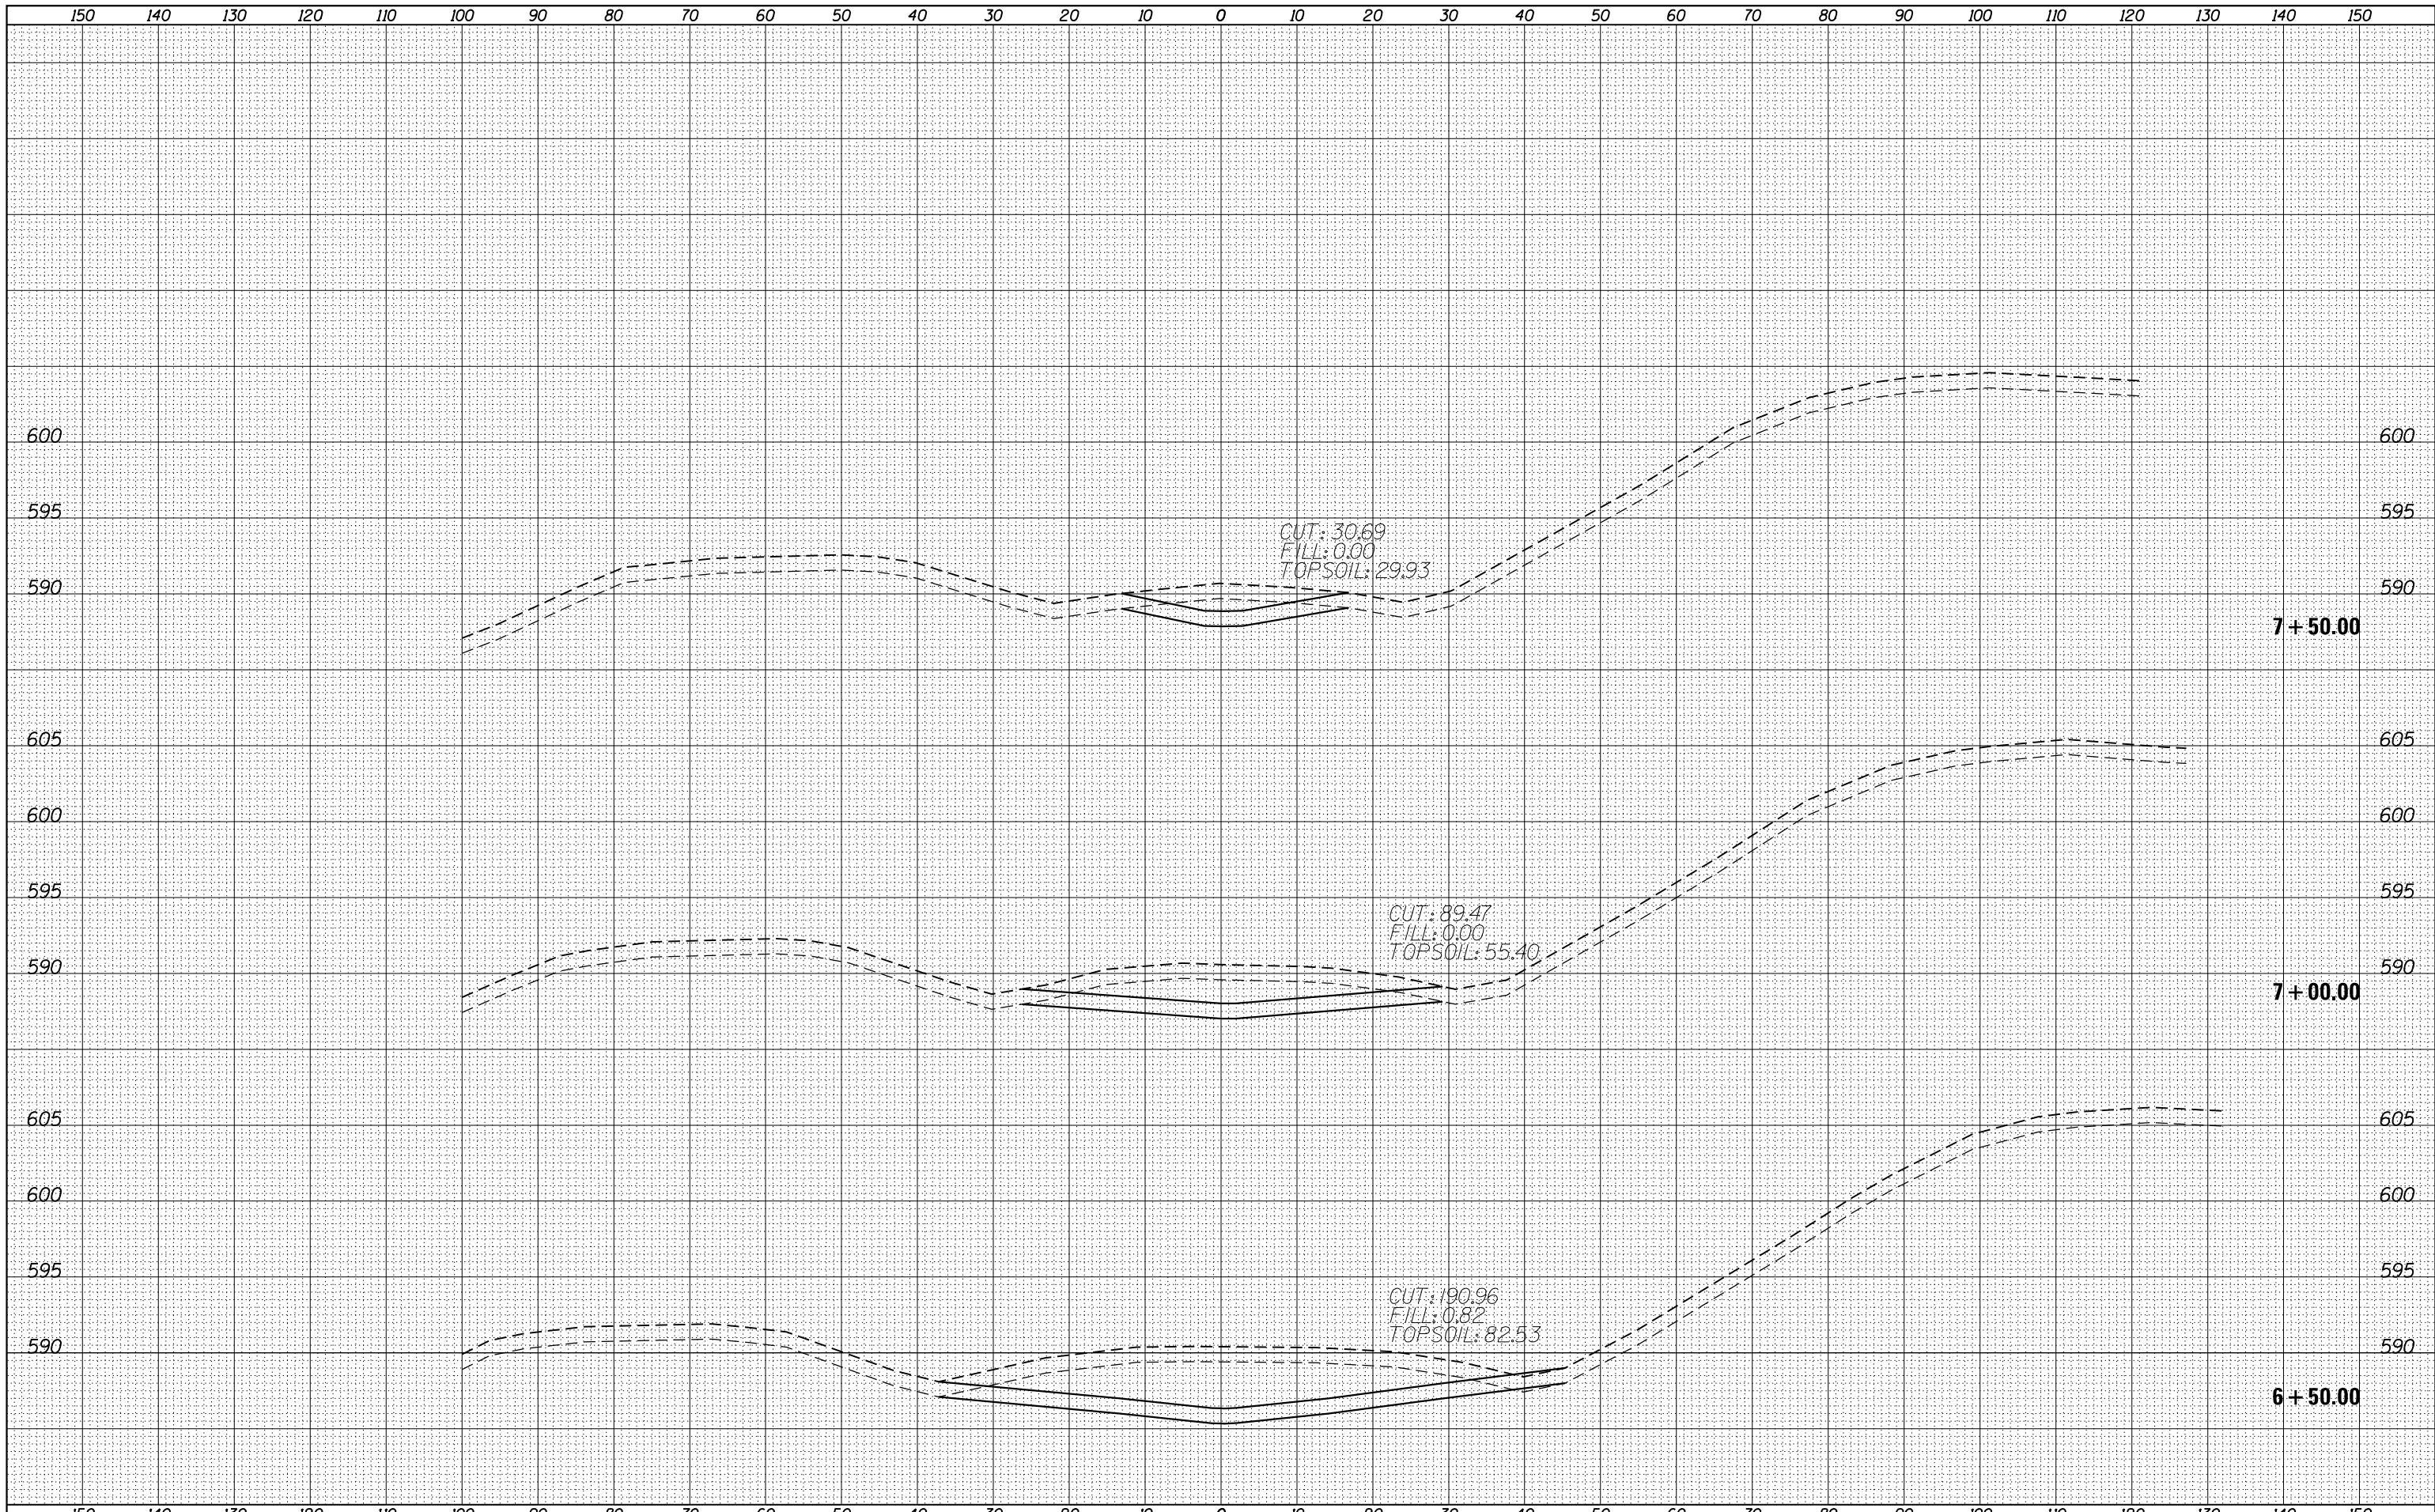

FILE NAME =
#FILE#

USER NAME = default	DESIGNED -	PTG	REVISED -
	DRAWN -	PTG	REVISED -
PLOT SCALE = *SCALE*	CHECKED -		REVISED -
PLOT DATE = 12/7/2012	DATE -		REVISED -

**STATE OF ILLINOIS
DEPARTMENT OF TRANSPORTATION**

**DETENTION BASIN H2
CROSS SECTION SHEET**

SCALE: SHEET 8 OF 12 SHEETS STA. 6+50.00 TO STA. 7+50.00

F.A.I. RTE. 94	SECTION 2012-060-BR	COUNTY COOK	TOTAL SHEETS 285	SHEET NO. 270
CONTRACT NO. 60V61			ILLINOIS FED. AID PROJECT	