


DATE	
BY	
SURVEYED	
PLOTTED	
TEMPLATE	
AREAS	
CHECKED	
FINAL SURVEY	
NOTE BOOK	
NO.	

DATE	
BY	
SURVEYED	
PLOTTED	
TEMPLATE	
AREAS	
CHECKED	
ORIGINAL SURVEY	
NOTE BOOK	
NO.	

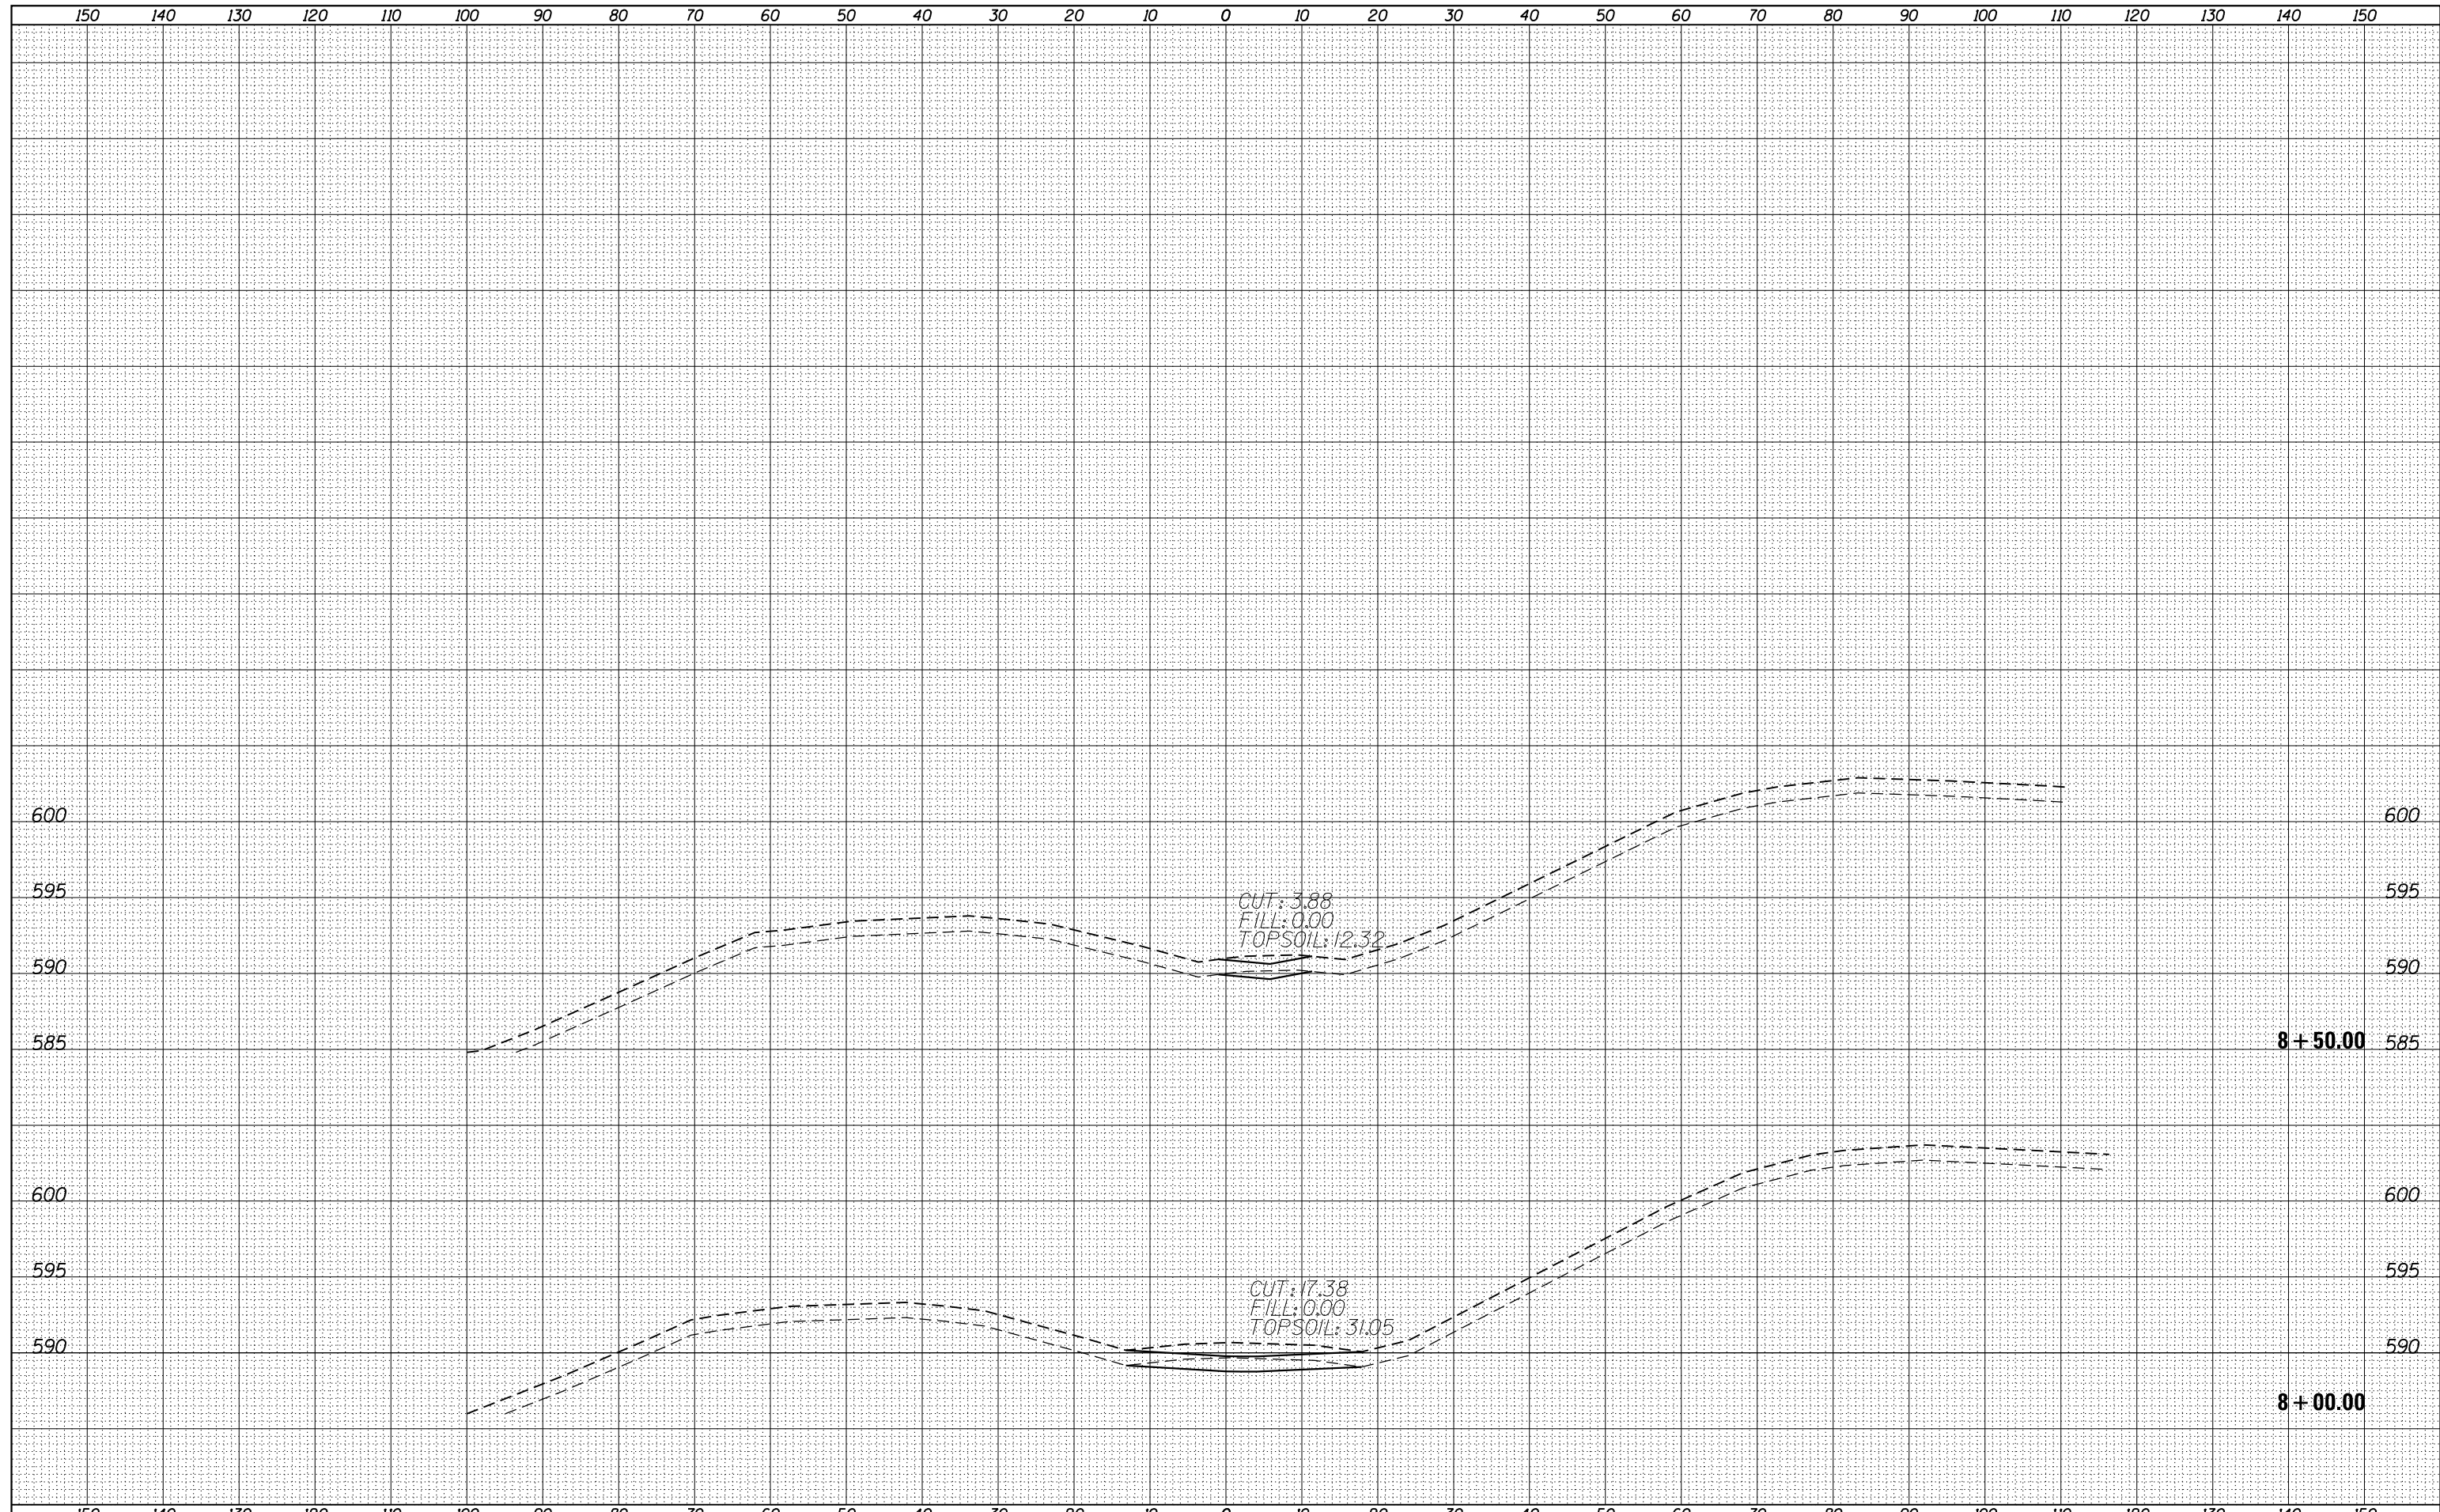

FILE NAME =	USER NAME = default	DESIGNED -	PTG	REVISED -		STATE OF ILLINOIS DEPARTMENT OF TRANSPORTATION	DETENTION BASIN H2 CROSS SECTION SHEET		F.A.I. RTE.	SECTION	COUNTY	TOTAL SHEETS	SHEET NO.
FILEL		DRAWN -	PTG	REVISED -			94	2012-060-BR	COOK	285	271		
		PLOT SCALE = *SCALE*		REVISIED -			SCALE:		SHEET 9 OF 12 SHEETS	STA. 8+00.00	TO STA. 8+50.00	CONTRACT NO. 60V61	
		PLOT DATE = 12/7/2012		REVISIED -			ILLINOIS FED. AID PROJECT						