


DATE	
BY	
SURVEYED	
PLOTTED	
TEMPLATE	
AREAS	
CHECKED	
FINAL SURVEY	
NOTE BOOK	
NO.	

DATE	
BY	
SURVEYED	
PLOTTED	
TEMPLATE	
AREAS	
CHECKED	
ORIGINAL SURVEY	
NOTE BOOK	
NO.	

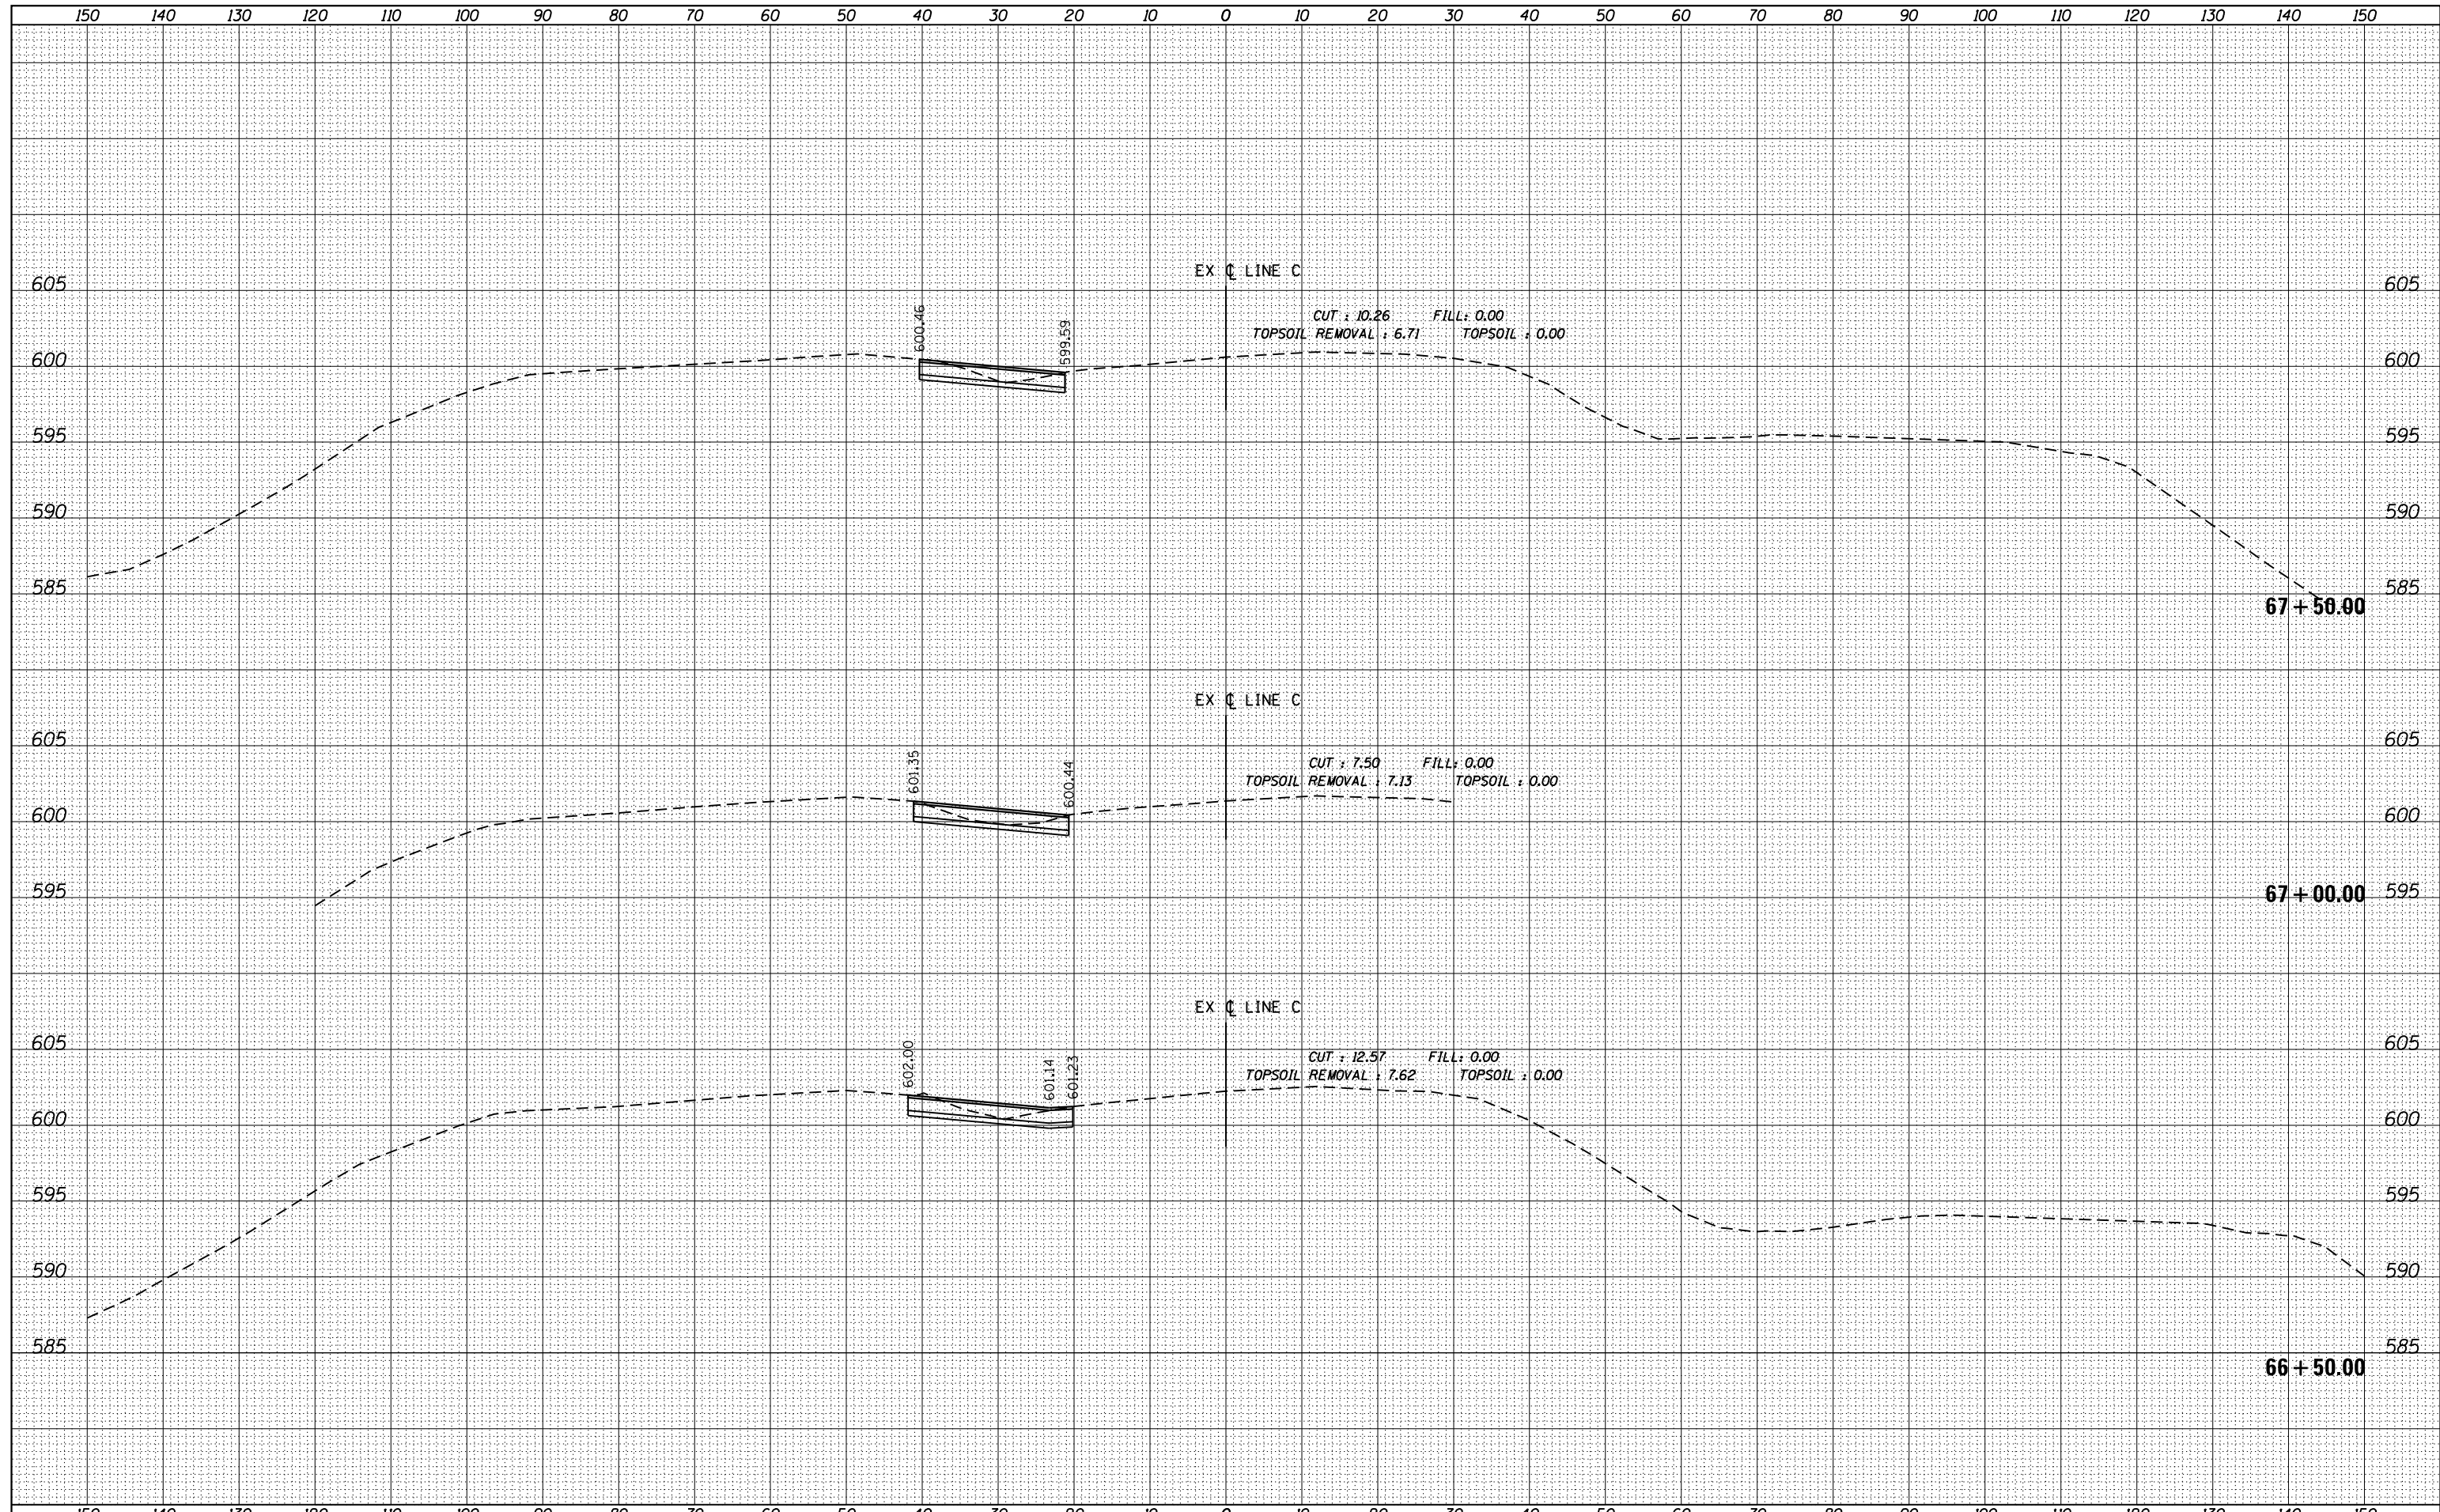

FILE NAME =	USER NAME = default	DESIGNED -	REVISSED -	STATE OF ILLINOIS DEPARTMENT OF TRANSPORTATION	CROSS OVER CROSS SECTIONS			F.A.I. RTÉ.	SECTION	COUNTY	TOTAL SHEETS	SHEET NO.
FILEL		DRAWN - RA	REVISSED -					94	2012-060-BR	COOK	285	277
		PLOT SCALE = *SCALE*	REVISSED -		SCALE: HORIZ ^{1"} =10'			SHEET 3 OF 11 SHEETS	STA. 66+50.00	TO STA. 67+50.00	CONTRACT NO. 60V61	
		PLOT DATE = 12/7/2012	REVISSED -		ILLINOIS FED. AID PROJECT							