


| | |
|--------------|----------|
| BY | DATE |
| | |
| FINAL SURVEY | SURVEYED |
| NOTE BOOK | PLOTTED |
| NO. | TEMPLATE |
| | AREAS |
| | CHECKED |

| | |
|-----------------|----------|
| BY | DATE |
| | |
| ORIGINAL SURVEY | SURVEYED |
| NOTE BOOK | PLOTTED |
| NO. | TEMPLATE |
| | AREAS |
| | CHECKED |

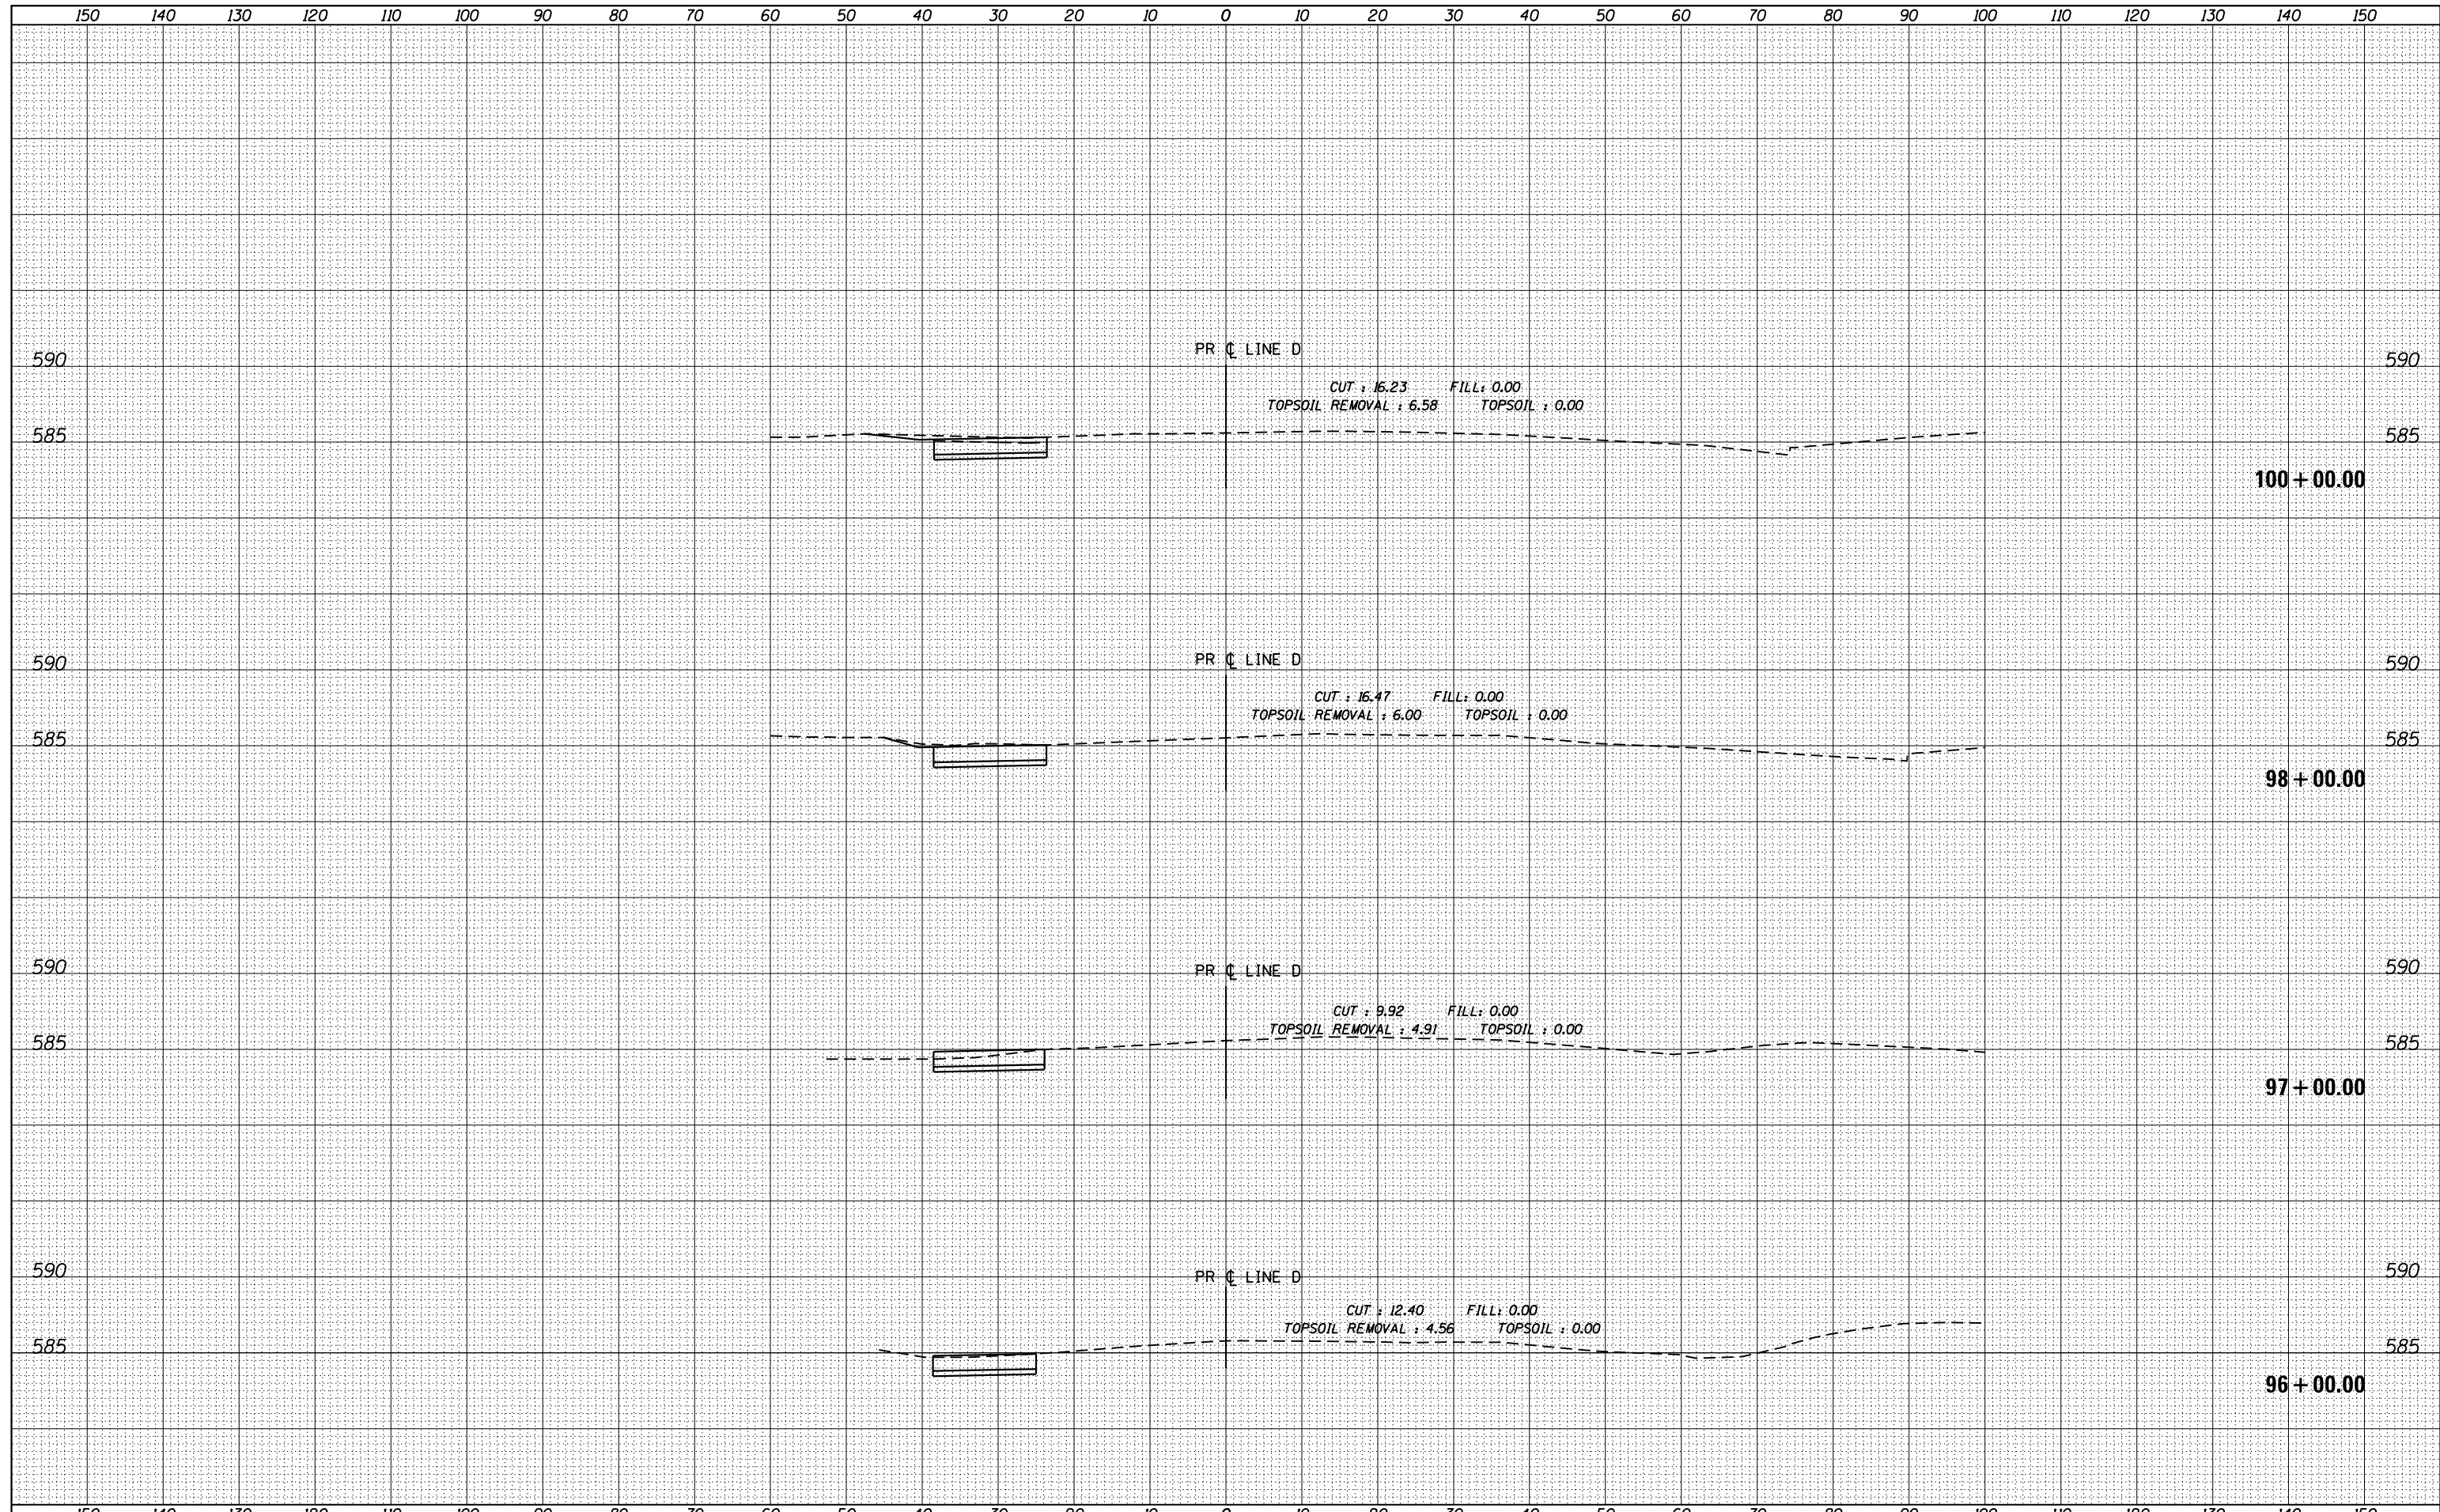

| | | | | | | | | | | |
|-------------|---------------------|-----------------------|------------|--|---|-------------|--------|--------------|-----------|--|
| FILE NAME = | USER NAME = default | DESIGNED - | REVISED - | STATE OF ILLINOIS DEPARTMENT OF TRANSPORTATION LINE D WIDENING CROSS SECTIONS SCALE: HORIZ. = 1" = 10' VERT. = 1" = 5' SHEET 4 OF 11 SHEETS STA. 96+00.00 TO STA. 100+00.00 | F.A.I. RTE. | SECTION | COUNTY | TOTAL SHEETS | SHEET NO. | |
| *FILEL* | | DRAWN - RA | REVISED - | | 94 | 2012-060-BR | COOK | 285 | 278 | |
| | | PLOT SCALE = *SCALE* | REVISIED - | | CONTRACT NO. 60V61 ILLINOIS FED. AID PROJECT | | | | | |
| | | PLOT DATE = 12/7/2012 | REVISIED - | | | | | | | |