



DATE	
BY	
SURVEYED	
PLOTTED	
TEMPLATE	
AREAS	
CHECKED	
FINAL SURVEY	
NOTE BOOK	
NO.	

DATE	
BY	
SURVEYED	
PLOTTED	
TEMPLATE	
AREAS	
CHECKED	
ORIGINAL SURVEY	
NOTE BOOK	
NO.	

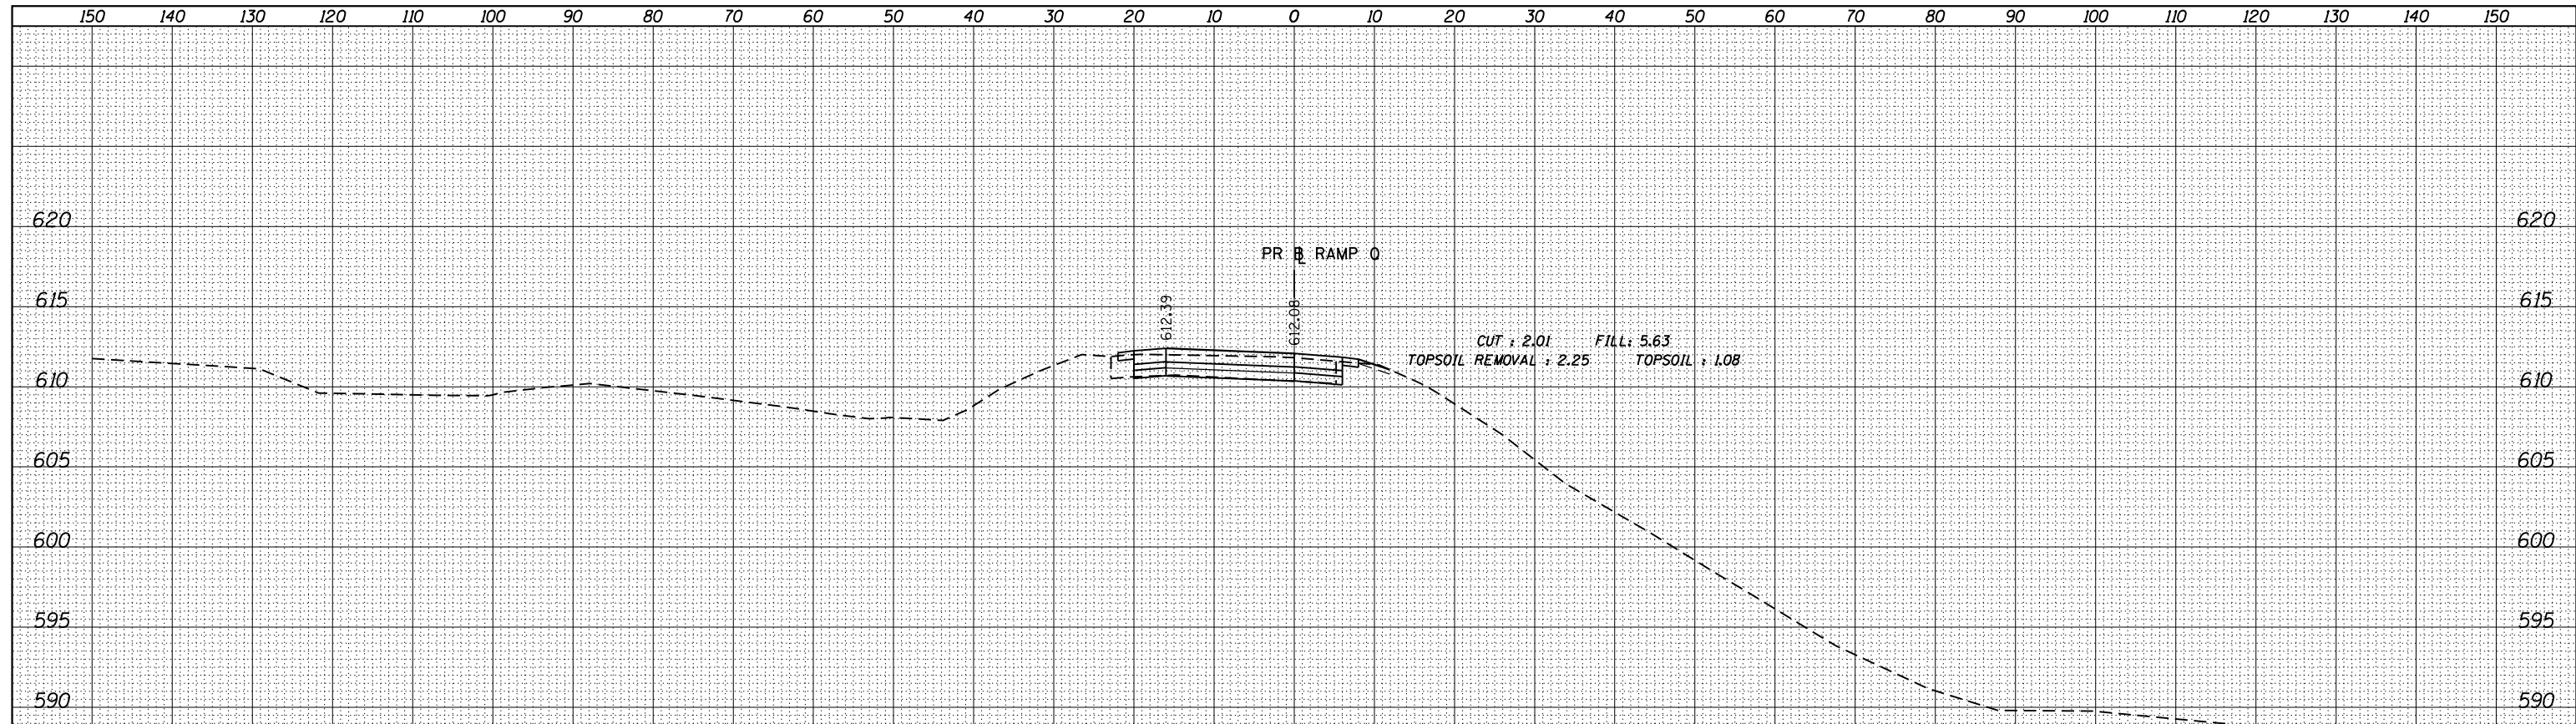

1722 + 00.00

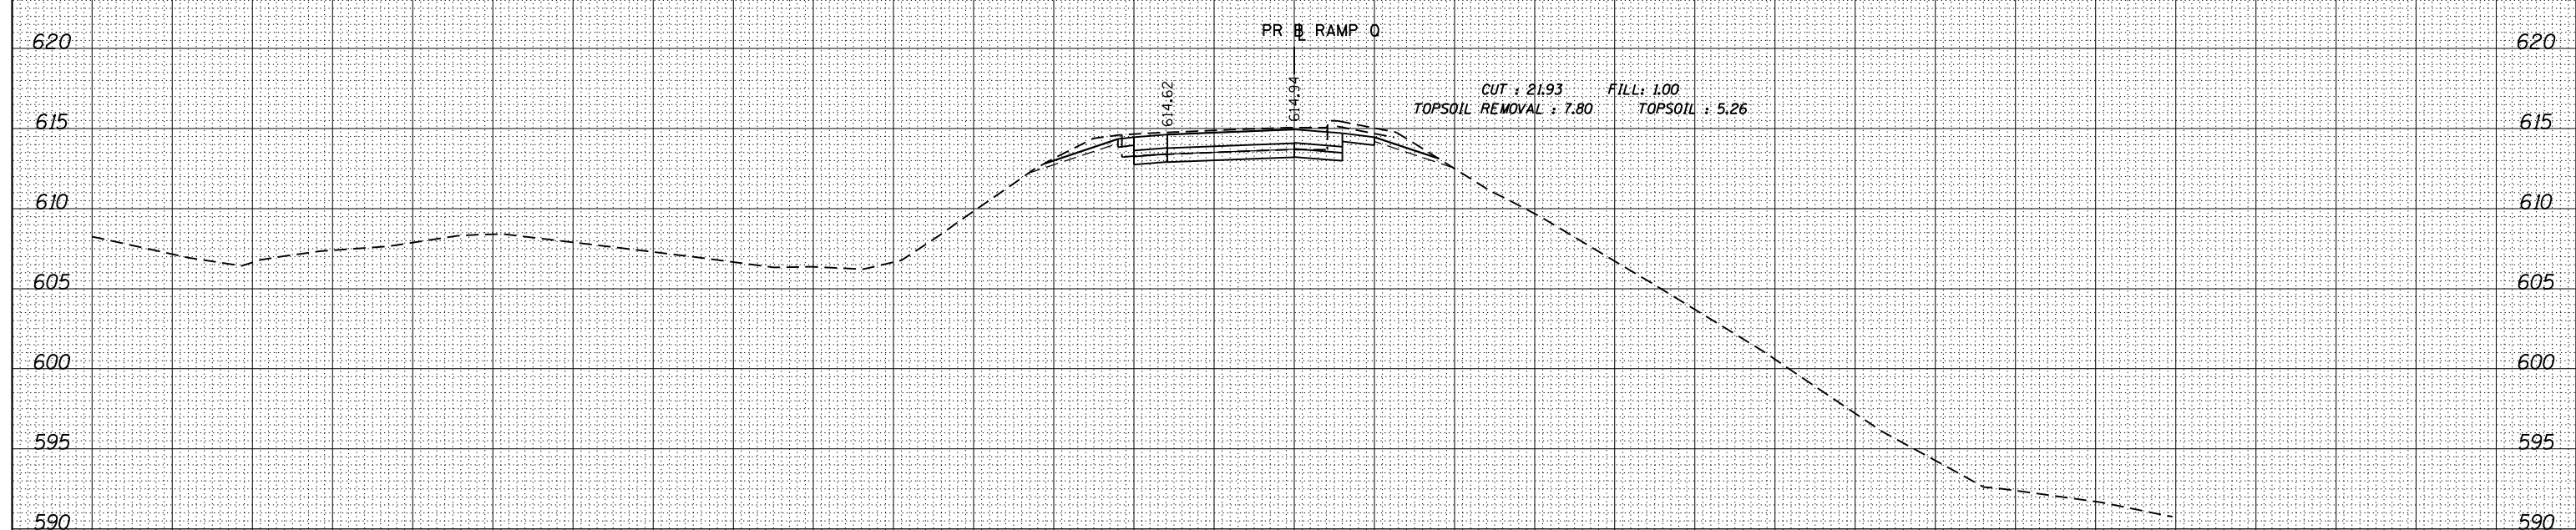

1721 + 00.00

FILE NAME =	USER NAME = default	DESIGNED -	REVISED -	STATE OF ILLINOIS DEPARTMENT OF TRANSPORTATION	RAMP Q CROSS SECTIONS		F.A.I. RTE.	SECTION	COUNTY	TOTAL SHEETS	SHEET NO.		
FILEL		DRAWN - RA	REVISED -				94	2012-060-BR	COOK	285	284		
		PLOT SCALE = *SCALE*	REVISIED -				CONTRACT NO. 60V61						
		PLOT DATE = 12/7/2012	DATE - 11/08/2012				SCALE: HORIZ: 1"=10'	VERT: 1"=5'	SHEET 10 OF 11 SHEETS	STA. 1721+00.00 TO STA. 1722+00.00	ILLINOIS FED. AID PROJECT		